


**PRECAST DECK CROSS SECTION AT NORTH ABUTMENT**  
**SOUTH ABUTMENT SIMILAR**  
 (Looking North)

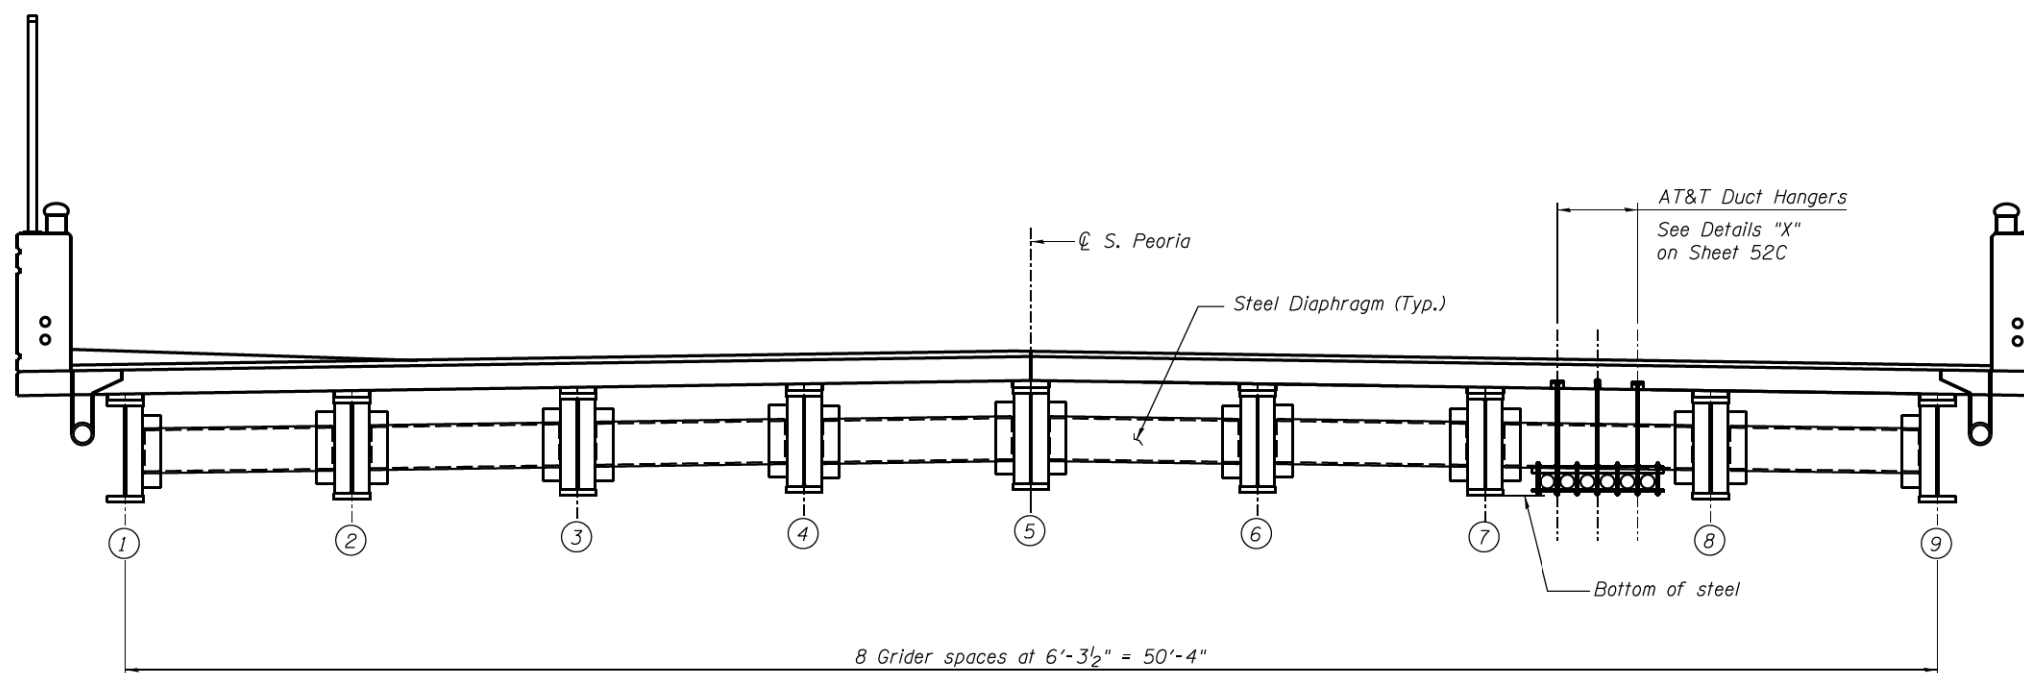

**PRECAST DECK CROSS SECTION**  
 (Looking North)

P:\projects\13022\001\NCADD\_Sheets\13022-ATT-552B.dgn



|                         |               |                                |
|-------------------------|---------------|--------------------------------|
| USER NAME = rjcherd,jew | DESIGNED - RD | REVISED $\Delta$ 12/18/2013 RJ |
| PLOT SCALE = None       | CHECKED - TB  | REVISED                        |
| PLOT DATE = 12/13/2013  | DRAWN - RJ    | REVISED                        |
|                         | CHECKED - TB  | REVISED                        |

**AT&T PEORIA STREET /I-190**  
**OVERPASS CABLE RELOCATION PROJECT**  
**RE: IDOT CIRCLE INTERCHANGE PROJECT**

**AT&T CONDUIT HANGERS**  
**PRECAST DECK CROSS SECTIONS**  
 SHEET NO. 52B OF 55 SHEETS

| MUN                | SECTION  | COUNTY | TOTAL SHEETS              | SHEET NO. |
|--------------------|----------|--------|---------------------------|-----------|
| 2090               | 2012-11R | COOK   | 356                       | 184B      |
| CONTRACT NO. 60W29 |          |        | ILLINOIS FED. AID PROJECT |           |