


- KEY NOTES:
1. REMOVE GLAZING, GLAZING STOPS AND SCREWS.
  2. NOT USED.
  3. REMOVE SKYLIGHT UNITS AND SCREWS IN THEIR ENTIRETY.
  4. EXISTING STEEL TUBE STRUCTURE TO REMAIN.
  5. FINISH GRADE.
  6. FINISH FLOOR.
  7. REMOVE EXISTING PLATFORM CANOPY AND COLUMNS
  8. PLATFORM LEVEL.
  9. EXISTING STATION COLUMN TO REMAIN.
  10. EXISTING STRUCTURAL STEEL BEAM TO REMAIN.
  11. EXISTING STRUCTURAL FRAMING TO REMAIN, TYP.
  12. EXISTING TUBE STEEL COLUMN TO REMAIN, TYP.
  13. NOT USED
  14. EXISTING TUBE STEEL BEAM TO REMAIN.
  15. SEE STRUCTURAL DRAWINGS FOR TEMPORARY SHORING OF STATION FLOOR FRAMING.
  16. EXISTING PRECAST CONCRETE PLANK TO REMAIN, TYP.
  17. REMOVE EXISTING CONCRETE TOPPING SLAB WHERE INDICATED ON DEMOLITION PLAN. PROTECT EXISTING PRECAST CONCRETE PLANK TO REMAIN.
  18. CANOPY DASHED FOR CLARITY.
  19. REMOVE WINDOW GUARD RAILS.

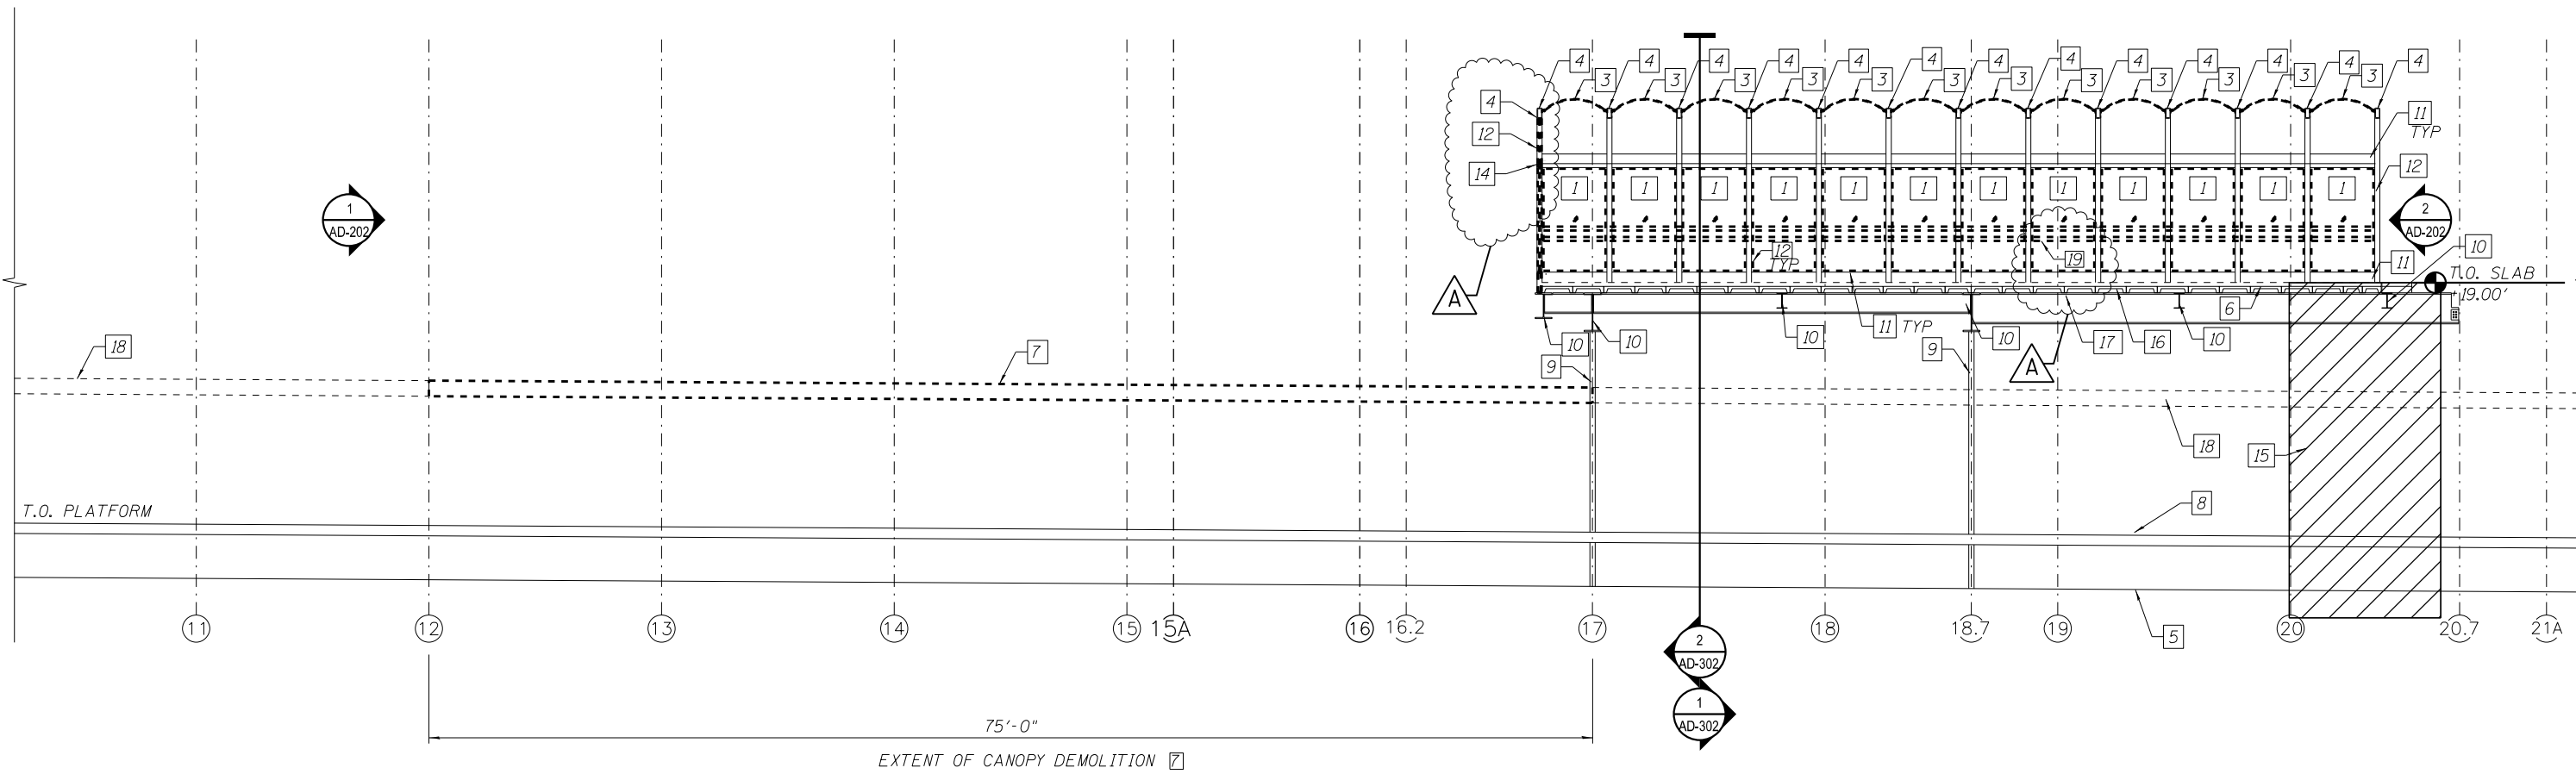

1 DEMOLITION STATION SECTION LOOKING NORTH  
SCALE: 3/16" = 1'-0"



4/31/15 PM 0161708-60W29-AD-301.dgn



|                                |                |                     |
|--------------------------------|----------------|---------------------|
| USER NAME = whbruce            | DESIGNED - WHB | REVISED - 1/20/2014 |
|                                | CHECKED - CRR  | REVISED -           |
| PLOT SCALE = 10:8.0000 ' / in. | DRAWN - WHB    | REVISED -           |
| PLOT DATE = 1/20/2014          | CHECKED - CRR  | REVISED -           |

STATE OF ILLINOIS  
DEPARTMENT OF TRANSPORTATION

PEORIA STREET STATION  
DEMOLITION STATION SECTION

SHEET NO. AD-301 OF 117 SHEETS

|                           |           |                  |              |           |
|---------------------------|-----------|------------------|--------------|-----------|
| MUN                       | SECTION   | COUNTY           | TOTAL SHEETS | SHEET NO. |
| 2090                      | 2013-011R | COOK             | 356          | 224       |
| CONTRACT NO.              |           |                  | 60W29        |           |
| ILLINOIS FED. AID PROJECT |           | FED. AID PROJECT |              |           |