

GENERAL NOTES

1. IDOT EXPRESSLY DISCLAIMS ANY RESPONSIBILITY ARISING FROM ANY UNAUTHORIZED USE OF THESE DRAWINGS, PLANS, AND NOTES. ANY AUTHORIZATION MUST BE IN WRITING. THESE DRAWINGS MAY HAVE BEEN REPRODUCED AT A SIZE DIFFERENT THAN ORIGINALLY DRAWN. OWNER AND ARCHITECT ASSUME NO RESPONSIBILITY FOR USE OF INCORRECT SCALE.

2. ALL CONSTRUCTION SHALL COMPLY WITH THE CURRENT CHICAGO BUILDING CODE, ALL APPLICABLE MUNICIPAL, STATE AND FEDERAL REGULATIONS HAVING JURISDICTION, INCLUDING THE STATE OF ILLINOIS ACCESSIBILITY STANDARDS AND ADA REQUIREMENTS.

3. FINISH FLOOR ELEVATIONS NOTED ARE BASED ON THE CHICAGO CITY DATUM, UNLESS NOTED OTHERWISE.

4. IT IS IMPERATIVE THAT THE CONTRACTOR FULLY FAMILIARIZED ITSELF WITH ALL EXISTING SITE CONDITIONS, SURVEYS, AND REPORTS. THE CONTRACTOR MUST VERIFY ALL FIELD DIMENSIONS AND CONDITIONS SHOWN OR DESCRIBED TO BE EXISTING BY ITS OWN FIELD SURVEY PRIOR TO THE START OF SHOP DRAWING PREPARATION, FABRICATION, OR SITE CONSTRUCTION. NOTIFY THE ARCHITECT OF DISCREPANCIES IN WRITING BEFORE PROCEEDING WITH WORK.






5. CONTRACTOR SHALL BE RESPONSIBLE FOR PROVIDING ALL REQUIRED BLOCKING, SUPPORTS, AND BRACING REQUIRED TO ACHIEVE SPECIFICALLY INDICATED OR NOT.

6. ALL EXPOSED STEEL TO BE PREPARED AND PAINTED UNLESS OTHERWISE NOTED.

7. NEW STEEL TO BE GALVANIZED UNLESS OTHERWISE NOTED. WHERE NOTED ON THE DRAWINGS, PAINT SHALL BE REMOVED FROM THE EXISTING STEEL STRUCTURE AND PREP'D (i.e. RUST REMOVAL, SANDING, PATCHING, ETC.) TO BE REPAINTED THE EXISTING STRUCTURAL STEEL COATING CONTAINS LEAD. THE CONTRACTOR SHALL TAKE APPROPRIATE PRECAUTIONS TO DEAL WITH THE PRESENCE OF LEAD ON THIS PROJECT.

8. REFER TO STRUCTURAL DRAWINGS FOR ALL DIMENSIONS THAT ESTABLISH LOCATIONS OF STRUCTURAL ELEMENTS AND THEIR LOCATION ON THE SITE. DIMENSIONS OF THE ITEMS IN THE ARCHITECTURAL SET ARE FOR REFERENCE ONLY.

9. PLACE CONTINUOUS NEOPRENE SPACER BETWEEN ALUMINUM AND PAINTED STEEL AND COVER THE JOINT WITH A SEALANT BEAD. SS SCREWS TO BE COATED WHEN USED IN DISSIMILAR METALS. USE NEOPRENE AND SS WASHERS.

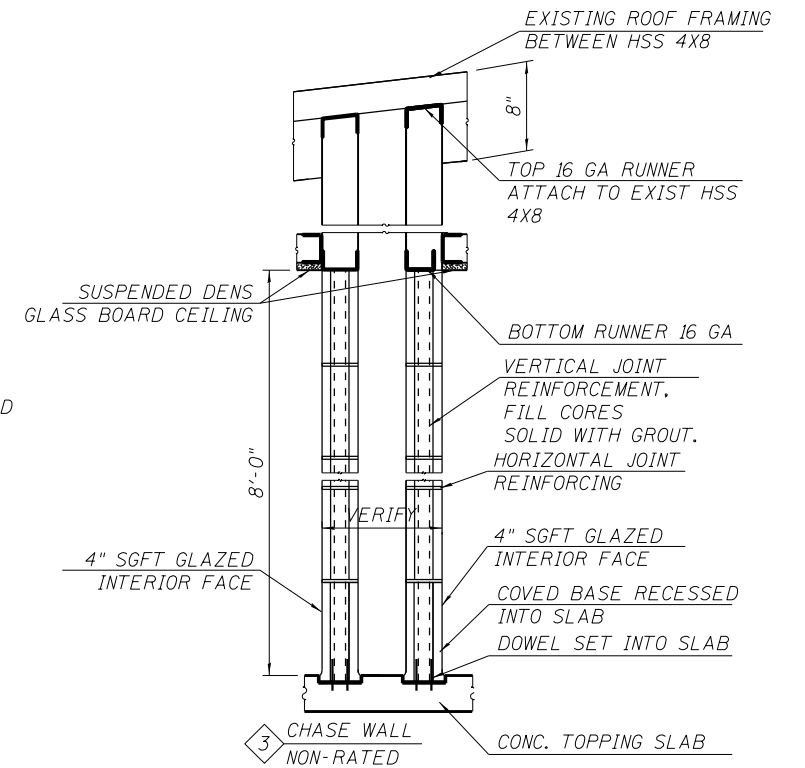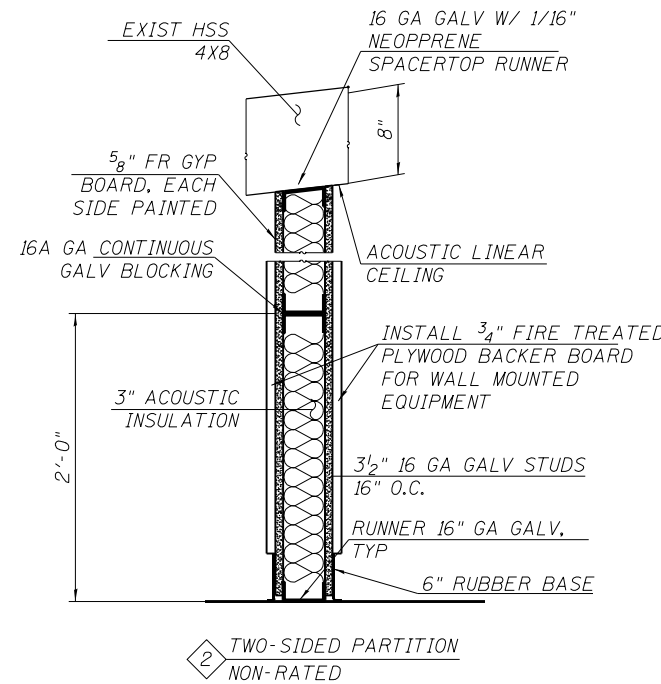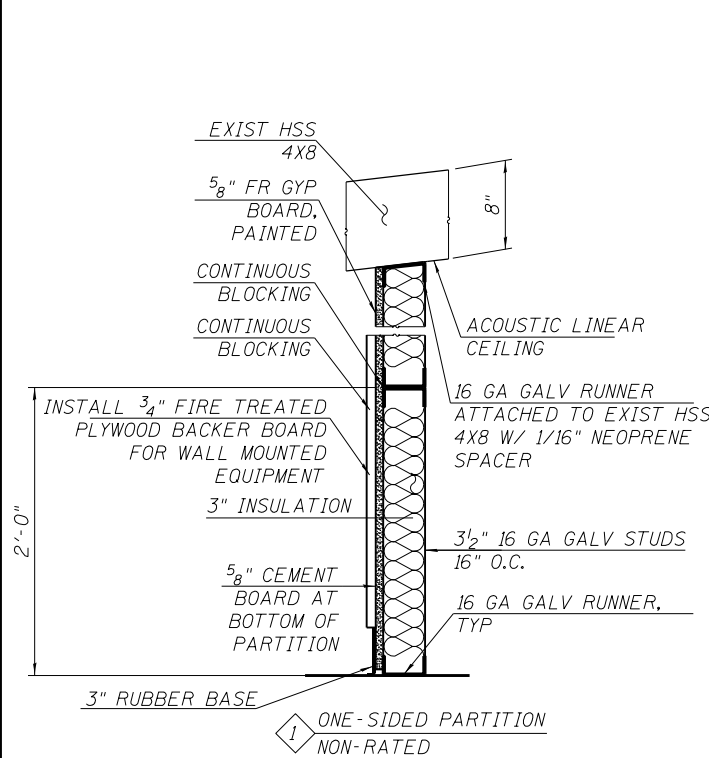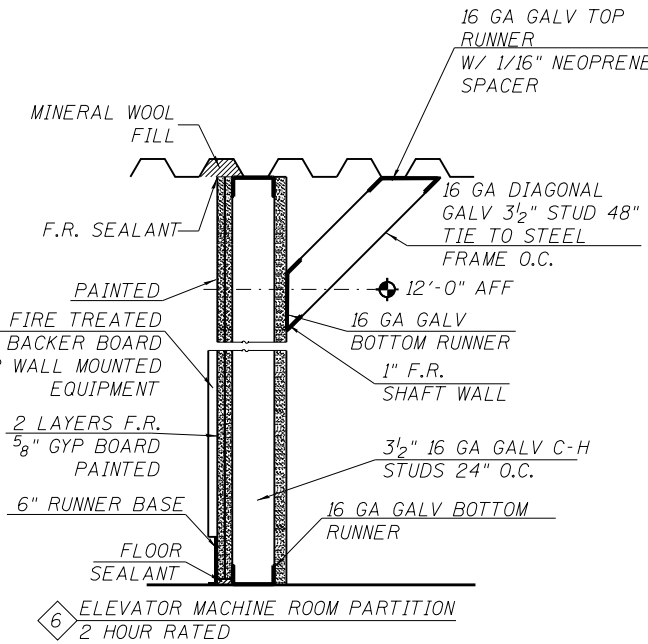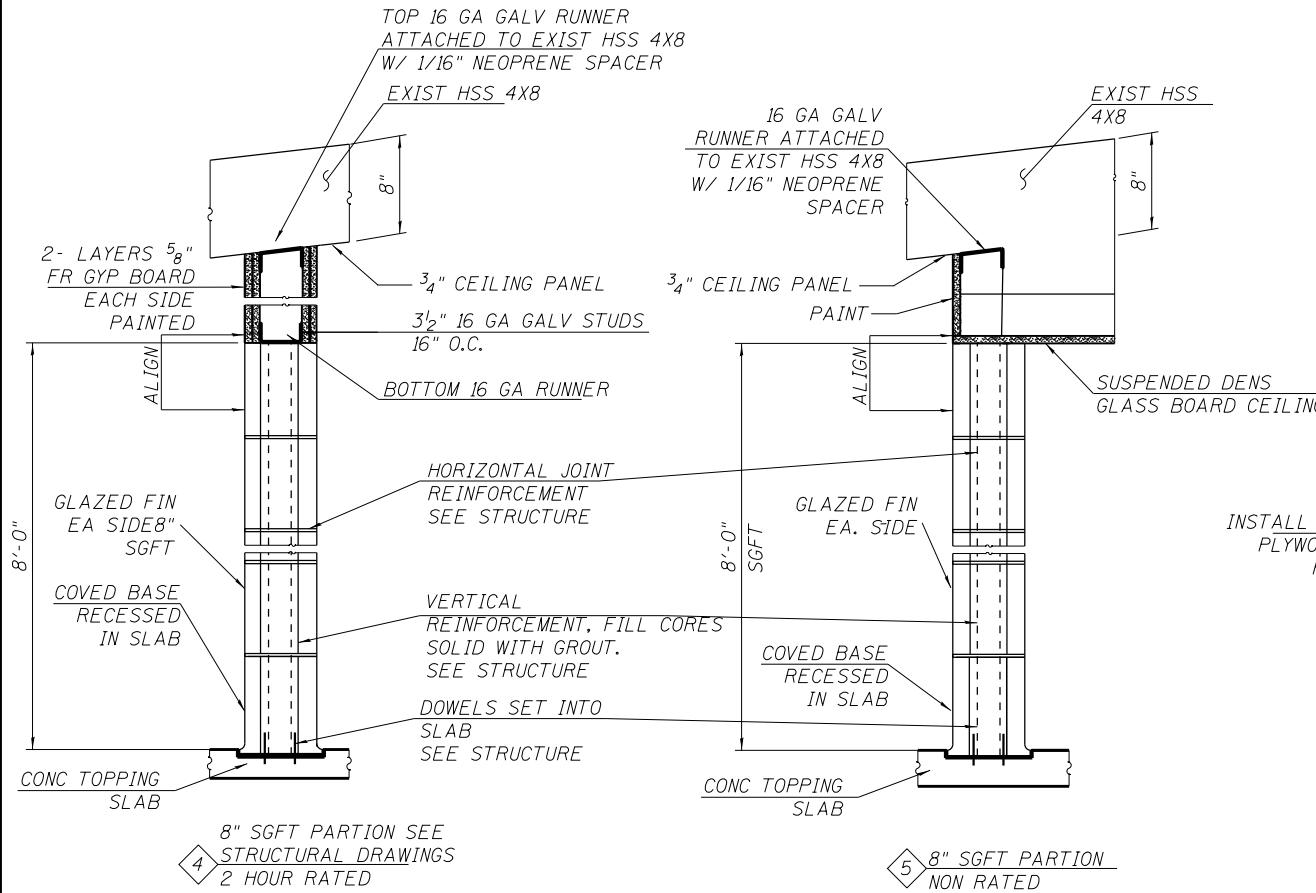

1 TYPICAL PARTITION TYPES SCALE: NTS



USER NAME = whbruce	DESIGNED -	REVISED -	1/20/2014
PLOT SCALE = 0:2.0000 '1" / 16"	CHECKED -	REVISED -	
PLOT DATE = 1/20/2014	DRAWN -	REVISED -	
	CHECKED -	REVISED -	

STATE OF ILLINOIS
 DEPARTMENT OF TRANSPORTATION

PEORIA STREET STATION
 GENERAL NOTES AND PARTITION TYPES

MUN 2090	SECTION 2013-011R	COUNTY COOK	TOTAL SHEETS 356	SHEET NO. 227
CONTRACT NO. 60W29			ILLINOIS FED. AID PROJECT FED. AID PROJECT	