


1 MACHINE ROOM SECTION LOOKING SOUTH - FROM NORTH OF ELEVATOR HOISTWAY
SCALE: 3/8" = 1'-0"

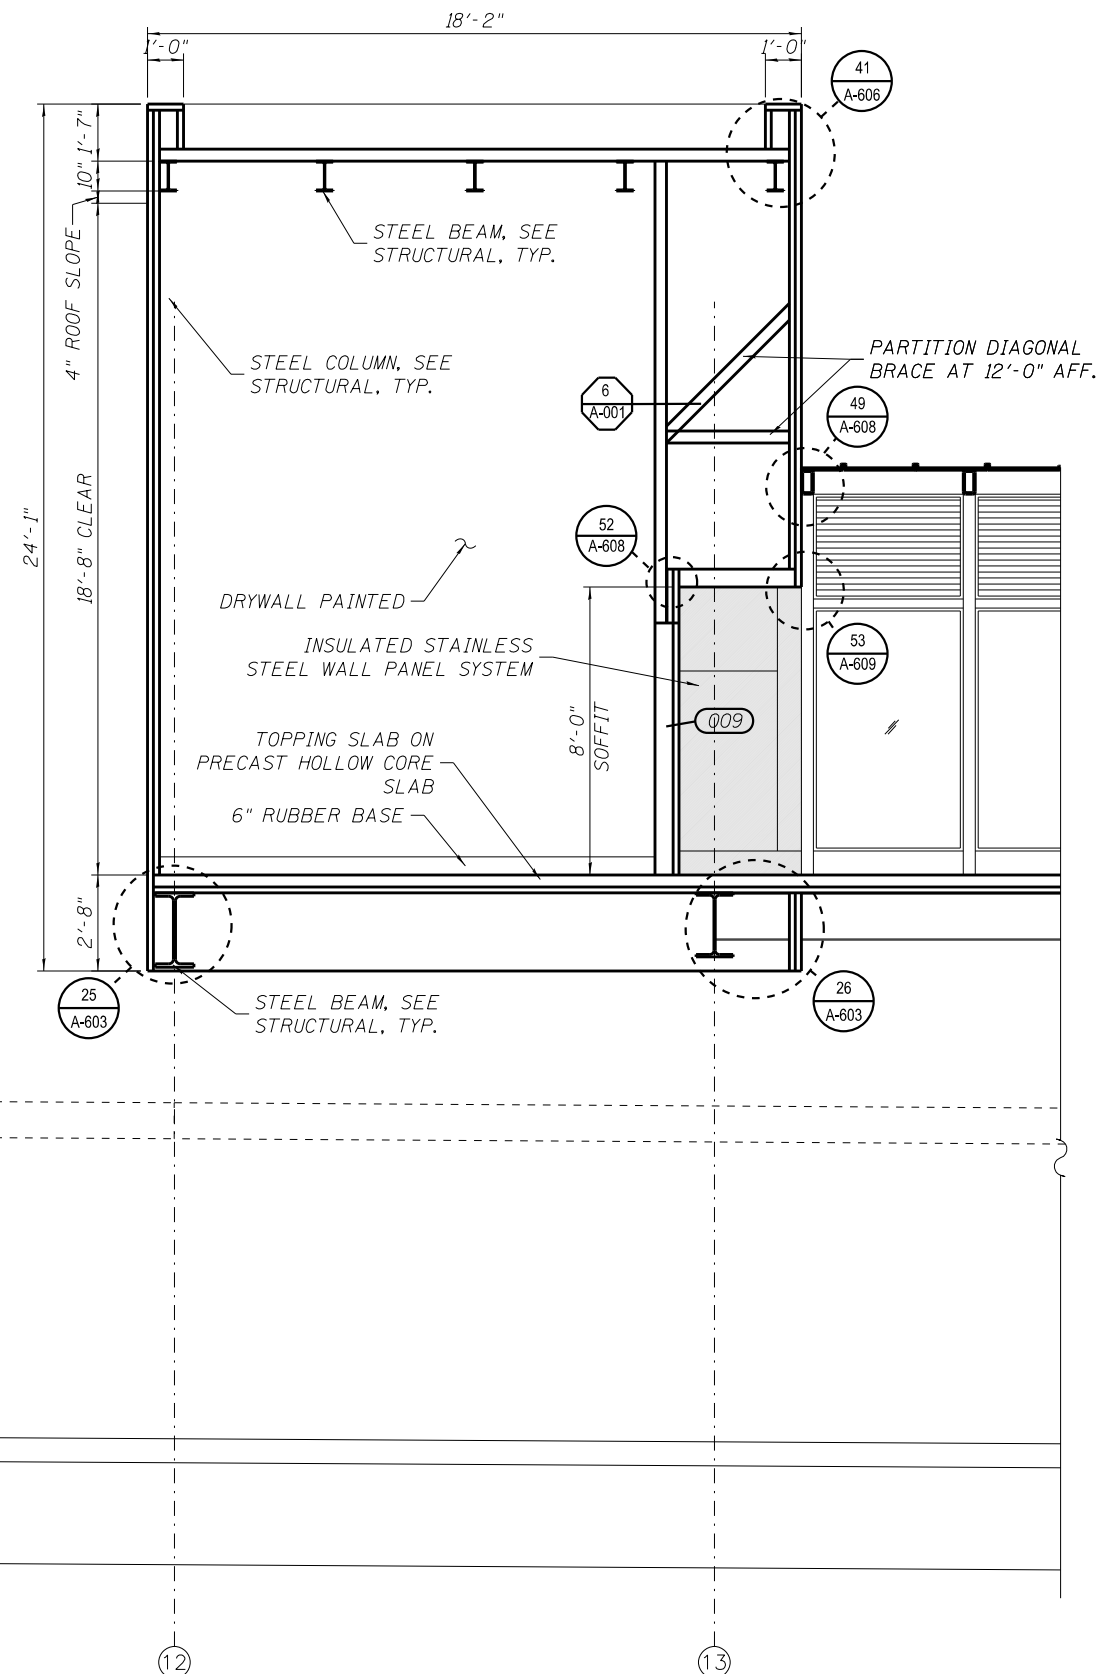

2 MACHINE ROOM SECTION LOOKING NORTH
SCALE: 3/8" = 1'-0"



4:32:23 PM 01/17/08-60W29-A-506.dgn



USER NAME = whbruce	DESIGNED - WHB	REVISED - 1/20/2014
PLOT SCALE = 64:0.0007 in/in	CHECKED - CRR	REVISED -
PLOT DATE = 1/20/2014	DRAWN - WHB	REVISED -
	CHECKED - CRR	REVISED -

STATE OF ILLINOIS
DEPARTMENT OF TRANSPORTATION

PEORIA STREET STATION
ELEVATOR AND MACHINE ROOM SECTIONS

MUN 2090	SECTION 2013-011R	COUNTY COOK	TOTAL SHEETS 356	SHEET NO. 245C
CONTRACT NO. 60W29			ILLINOIS FED. AID PROJECT FED. AID PROJECT	

SHEET NO. A-506 OF 117 SHEETS