


1 SECTION LOOKING SOUTH
SCALE: 3/8" = 1'-0"

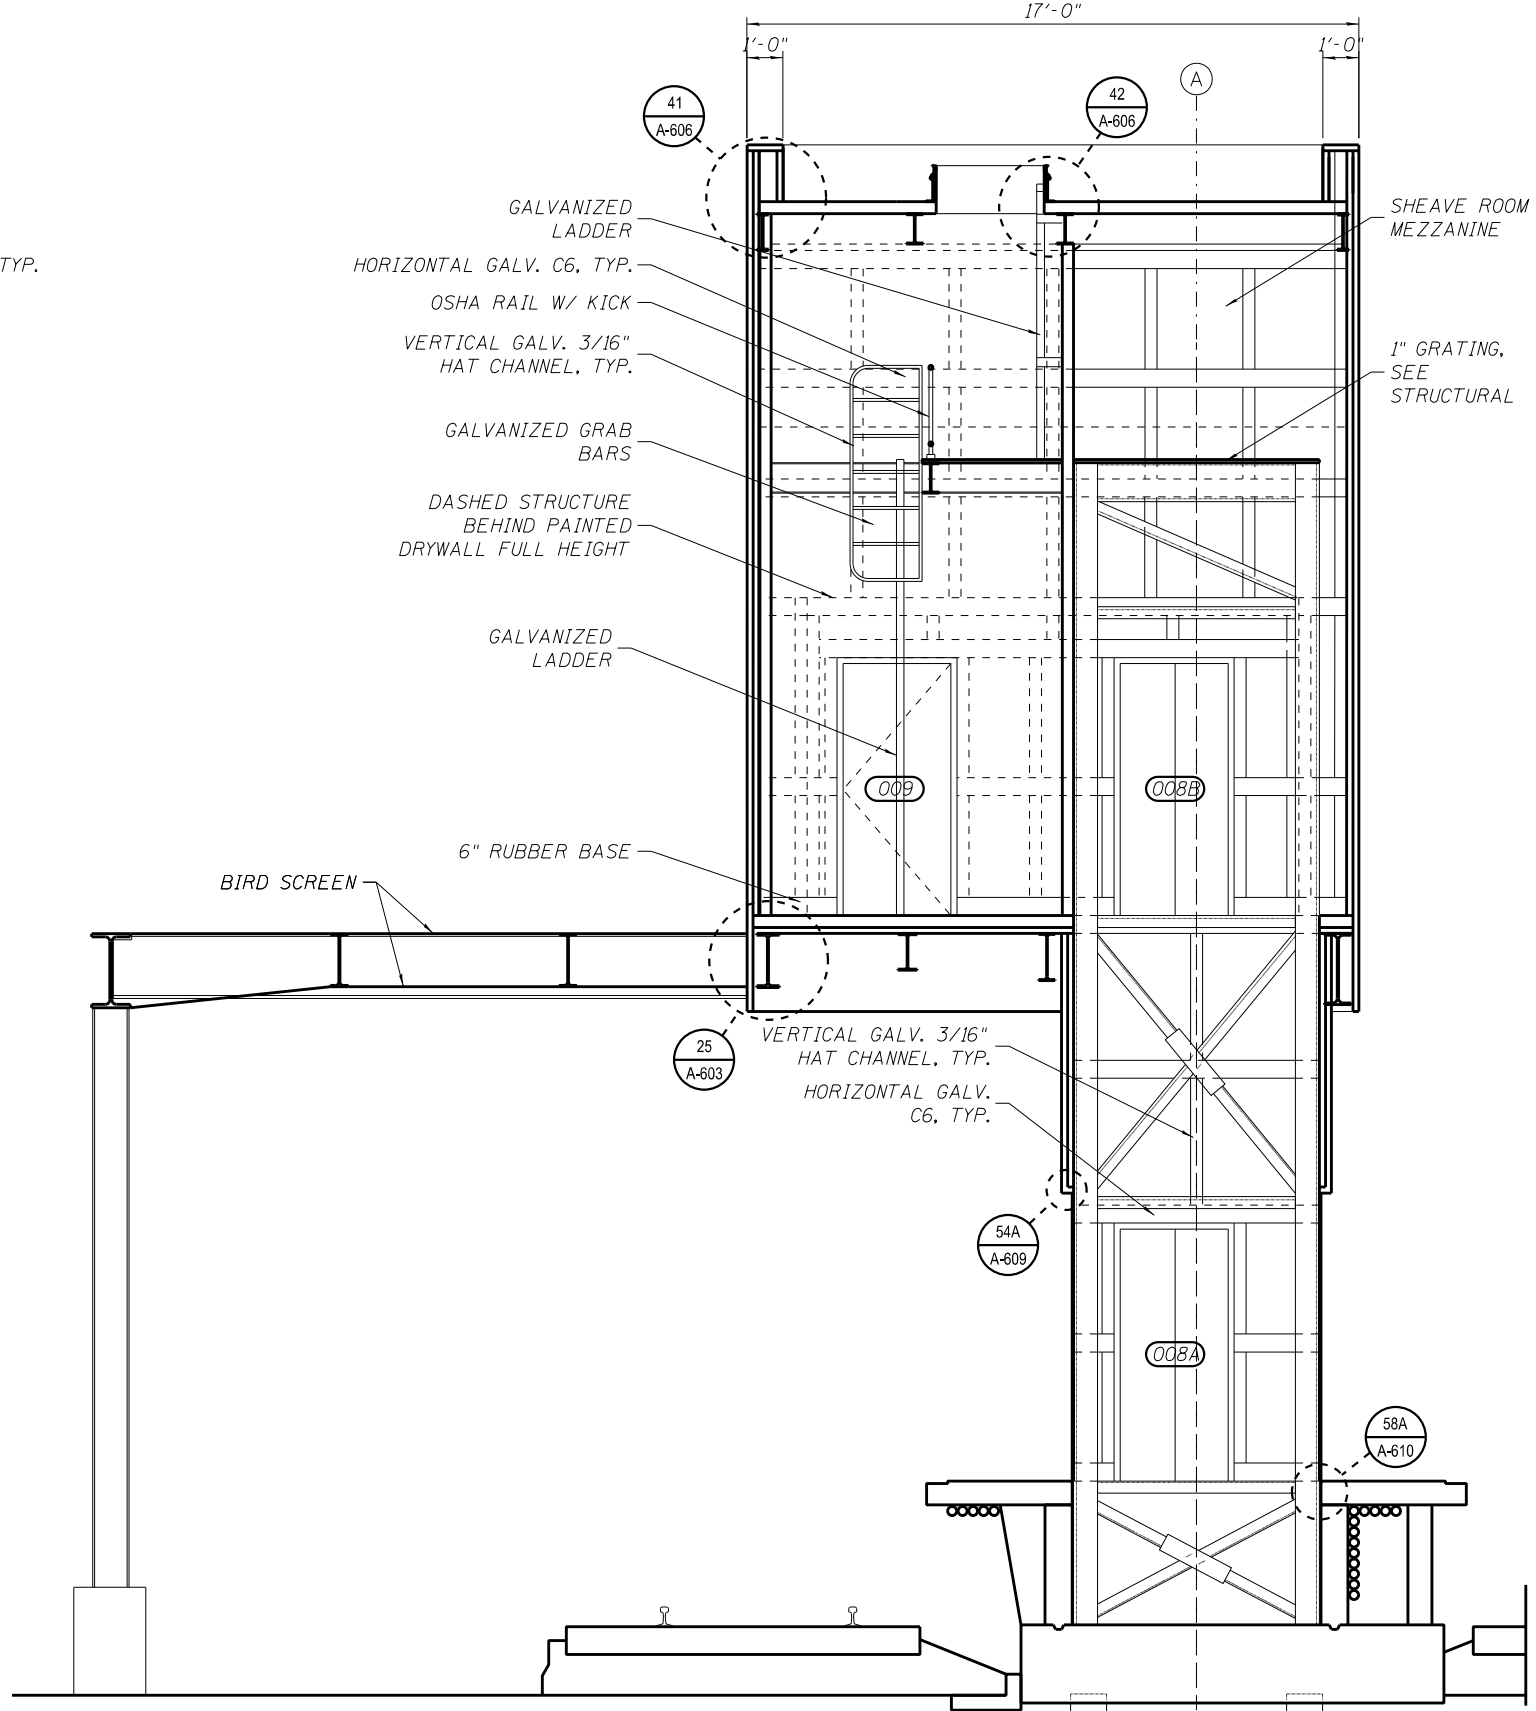

2 SECTION LOOKING EAST
SCALE: 3/8" = 1'-0"



4/3/2014 4:32:26 PM 0161708-60W29-A-510.dgn



USER NAME = whbruce	DESIGNED - WHB	REVISED - 1/20/2014
	CHECKED - CRR	REVISED -
PLOT SCALE = 64:0.0007 in/in / in.	DRAWN - WHB	REVISED -
PLOT DATE = 1/20/2014	CHECKED - CRR	REVISED -

STATE OF ILLINOIS
DEPARTMENT OF TRANSPORTATION

PEORIA STREET STATION
ELEVATOR AND MACHINE ROOM SECTIONS

MUN	SECTION	COUNTY	TOTAL SHEETS	SHEET NO.
2090	2013-011R	COOK	356	246
CONTRACT NO. 60W29				
ILLINOIS FED. AID PROJECT FED. AID PROJECT				

SHEET NO. A-510 OF 117 SHEETS