


NOTES:

1. TELEPHONE CABLE TYPE L TO PEORIA ST. STATION COMMUNICATION ROOM WALL FIELD.

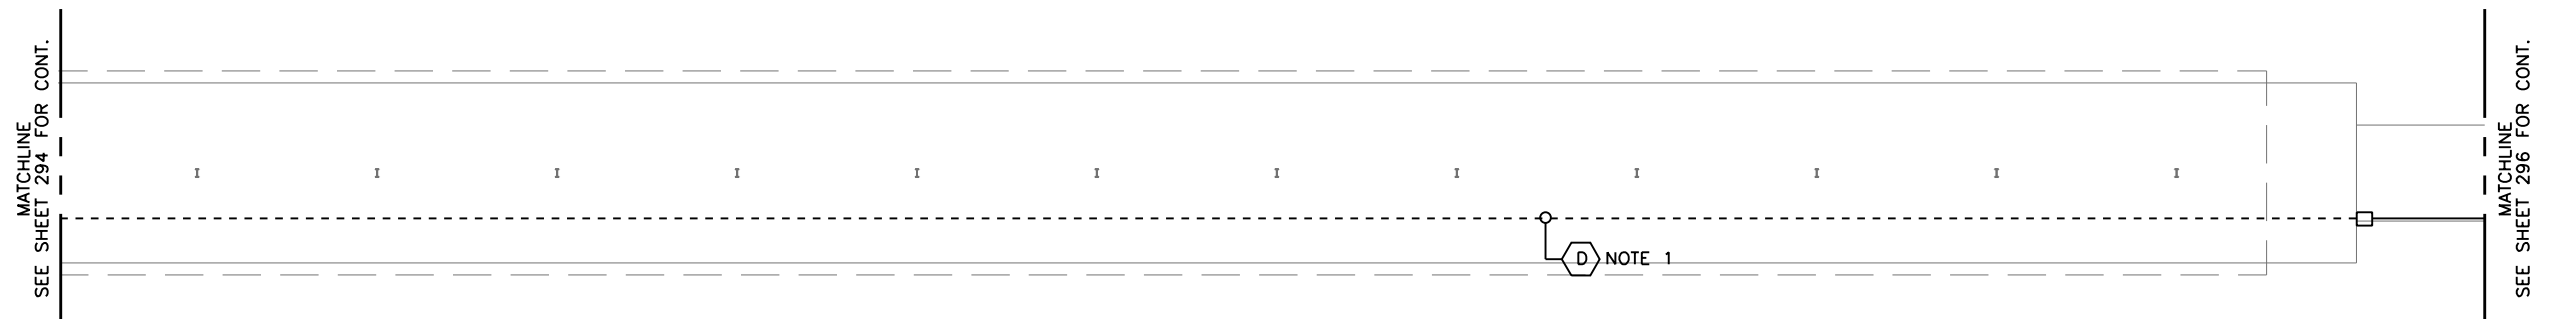

1 PLATFORM PLAN
SCALE: 1/8" = 1'-0"

A

AAA ENGINEERING
WBE/DBE CERTIFIED
5940 West Touhy Avenue, Suite 210, Niles, IL 60714
Phone: 847-647-9300 • Fax: 847-647-4710



USER NAME = habib	DESIGNED -	REVISED 12/18/2013
	CHECKED -	REVISED
PLOT SCALE = 16:0 "/ in.	DRAWN -	REVISED
PLOT DATE = 12/17/2013	CHECKED -	REVISED

**STATE OF ILLINOIS
DEPARTMENT OF TRANSPORTATION**

**PEORIA STREET STATION
COMMUNICATION PLATFORM LEVEL CENTER TO EAST PLAN**

SHEET NO. T-112 OF 117 SHEETS

MUN	SECTION	COUNTY	TOTAL SHEETS	SHEET NO.
2090	2013-011R	COOK	356	296
CONTRACT NO.				

ILLINOIS FED. AID PROJECT

3:55:05 PM 2/9/2014