


NOTES:

1. FOR TYPICAL HPT CABLING.
2. EXISTING CCTV CAMERAS LOCATED ON PLATFORM TO REMAIN.
3. EXISTING CCTV CAMERAS LOCATED IN PEORIA STREET STATION TO BE REPLACED.
4. TURN OVER EXISTING EQUIPMENT TO CTA.
5. NEW CCTV CAMERAS LOCATED IN PEORIA STREET STATION.
6. EXISTING SPEAKER TO BE REPLACED USING CTA TYPE 2 CONE SPEAKER.
7. EXISTING DAS/DMS TO BE RELOCATED.
8. EXISTING NS TO BE RELOCATED IN STATION.
9. EXISTING BLUE LIGHT TO BE REPLACED.
10. EXISTING SVT TO BE RELOCATED TO NEW KIOSK LOCATION.
11. EXISTING HUB TO BE REPLACED AFTER CONSTRUCTION OF NEW COMMUNICATION ROOM. INTERCEPT EXISTING CONDUIT FROM BELOW STATION LEVEL AND EXTEND TO NEW HUB PANEL LOCATED IN COMM ROOM. REPLACE WIRING FROM NEW HUB TO EXISTING COMMUNICATION HUB.
12. EXISTING HUB TO REMAIN. PROTECT DURING CONSTRUCTION.
13. EXISTING TO BE REPLACED.
14. EXISTING MIC TO BE RELOCATED TO NEW KIOSK LOCATION.
15. REFER TO SHEET 306 FOR WIRING REQUIREMENTS.
16. DATA CONNECTIONS AS SHOWN ON PLANS.

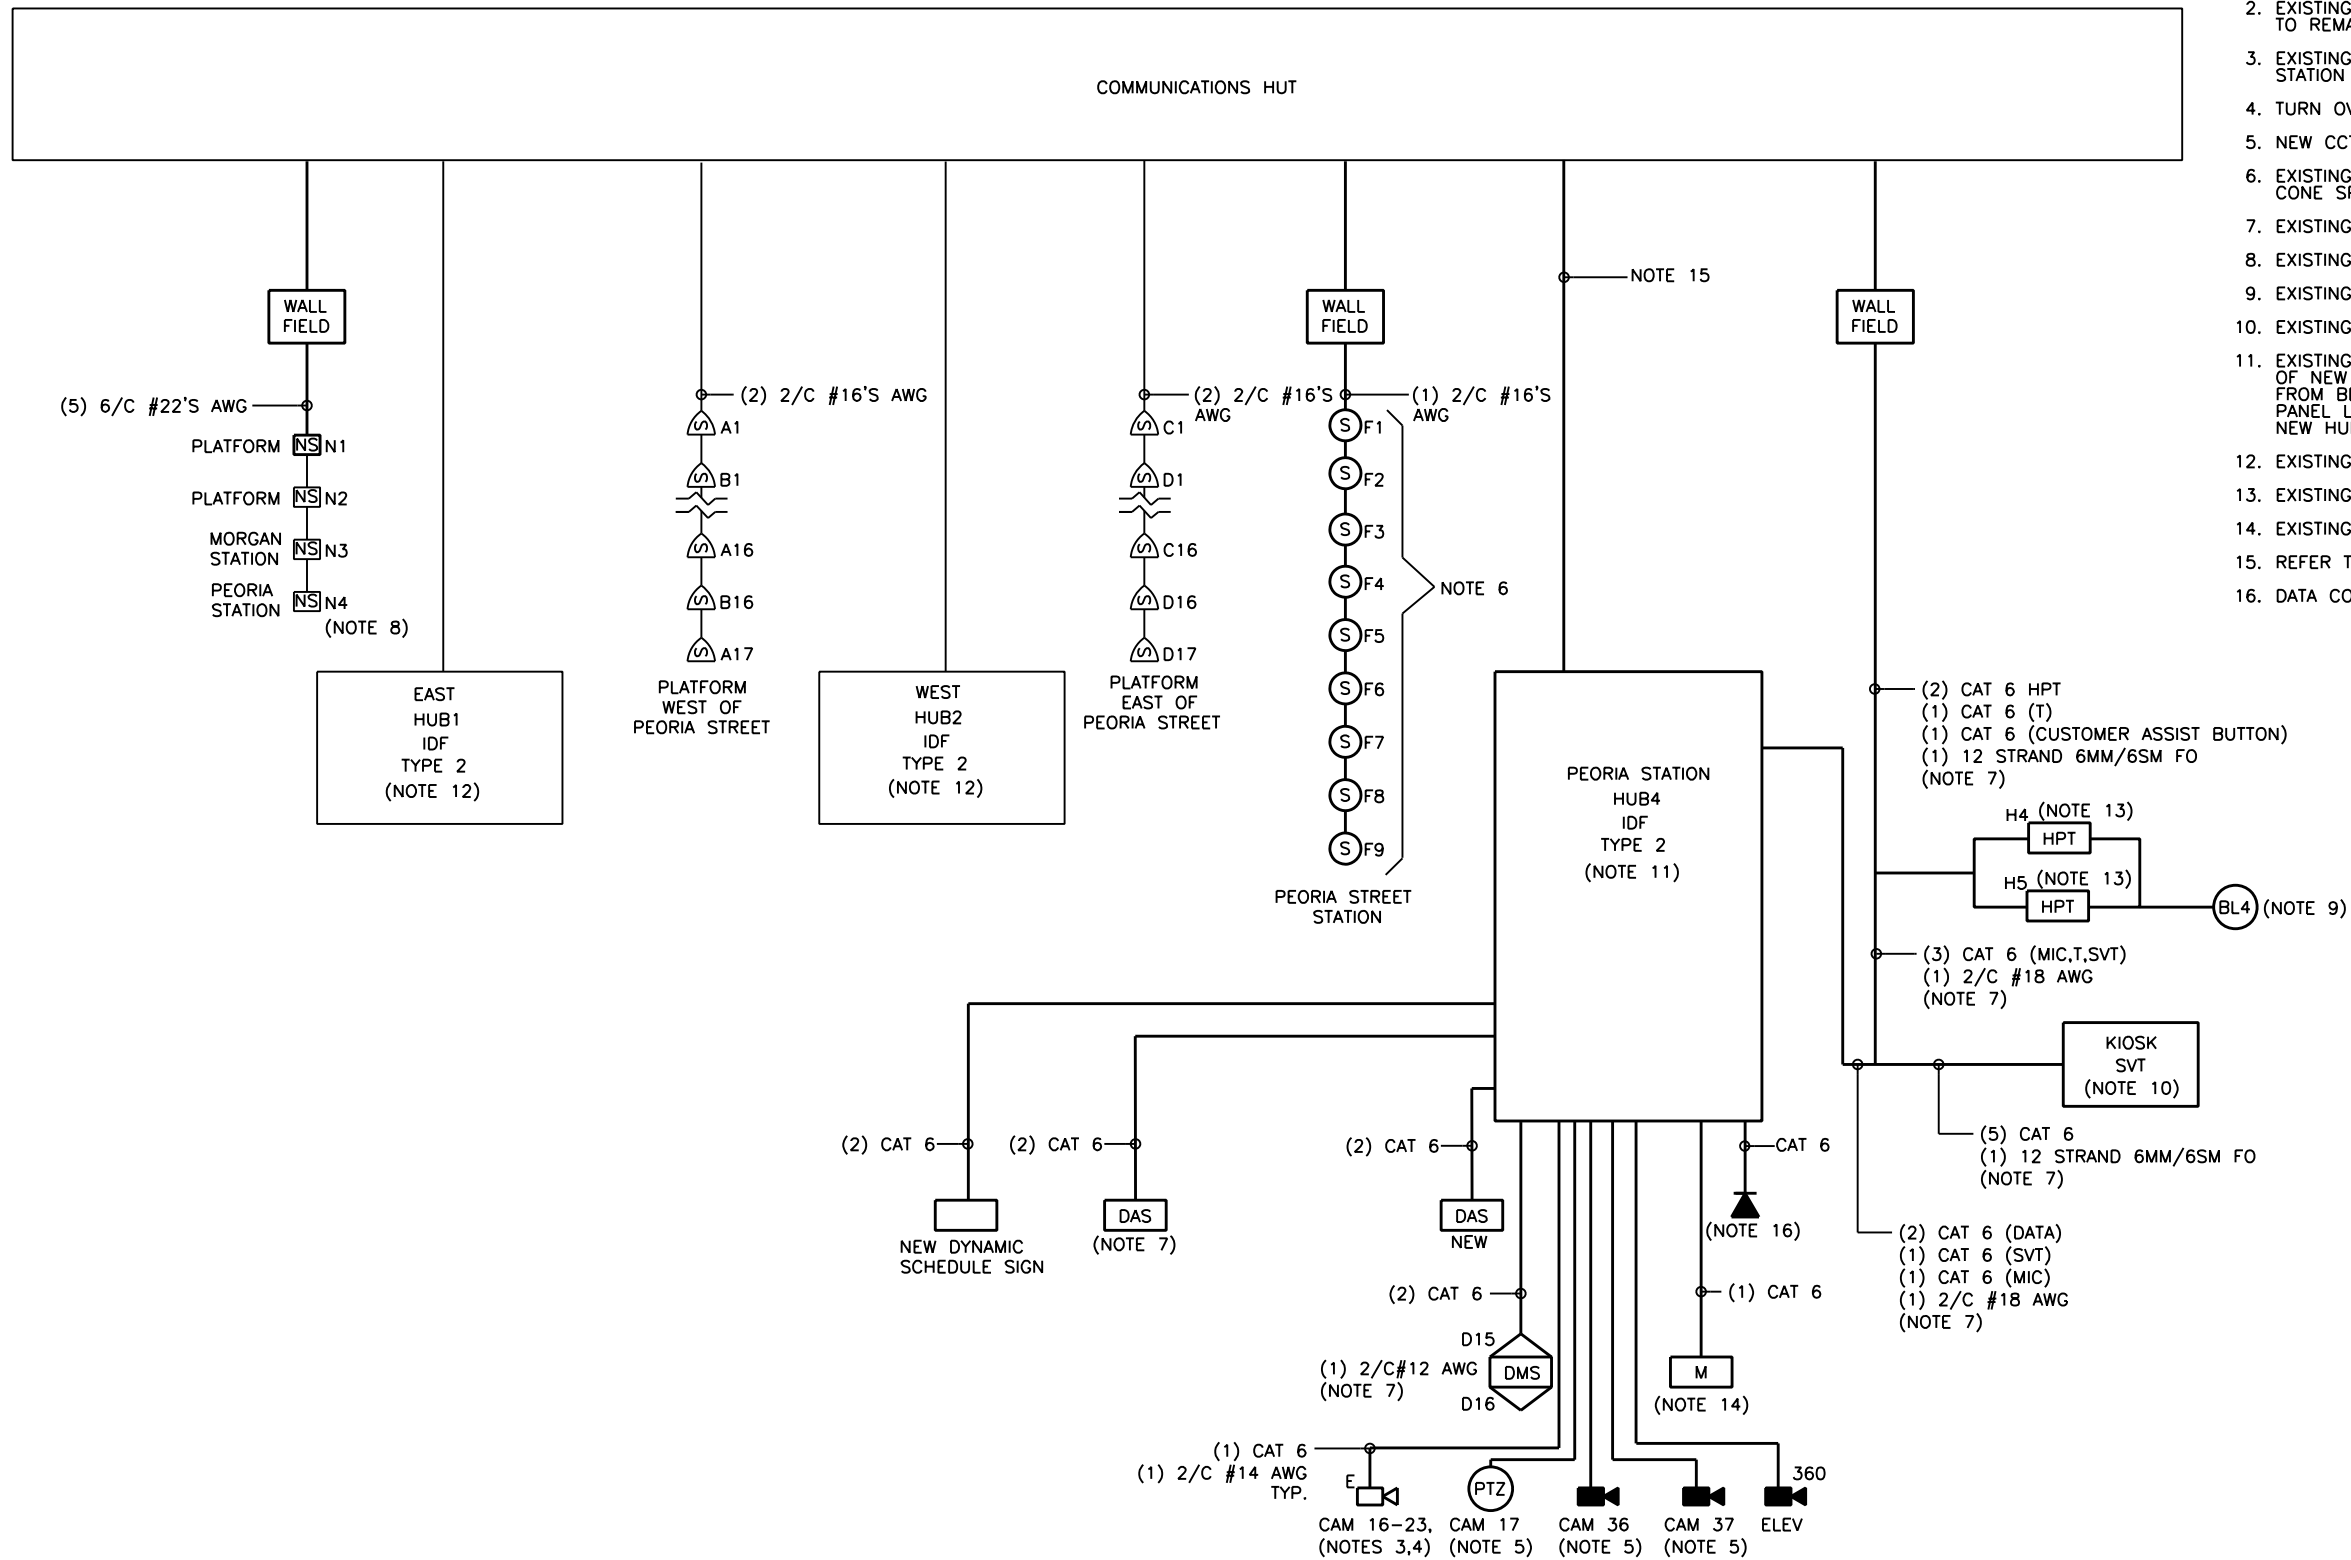

1 EXISTING EQUIPMENT WIRING DIAGRAM
SCALE: NOT TO SCALE

A

USER NAME = hab1b	DESIGNED JCM	REVISED 1/20/2014
CHECKED OS		REVISED
PLOT SCALE = 2.00000 / In.	DRAWN HR	REVISED
PLOT DATE = 1/21/2014	CHECKED BC	REVISED

MUN	SECTION	COUNTY	TOTAL SHEETS	SHEET NO.
2090	2013-011R	COOK	356	300
CONTRACT NO.			60W29	

11:11:02 AM 6/16/29-300.dgn