


NOTES:
 1. EXISTING UTILITIES SHOWN ARE FOR LATERAL REFERENCE ONLY. THE CONTRACTOR IS RESPONSIBLE FOR IDENTIFYING ALL EXISTING SEWERS AND UTILITIES PRIOR TO CONSTRUCTION. THE CONTRACTOR SHALL REFER TO THE UTILITY LOCATION PLANS FOR ADDITIONAL UTILITY INFORMATION.

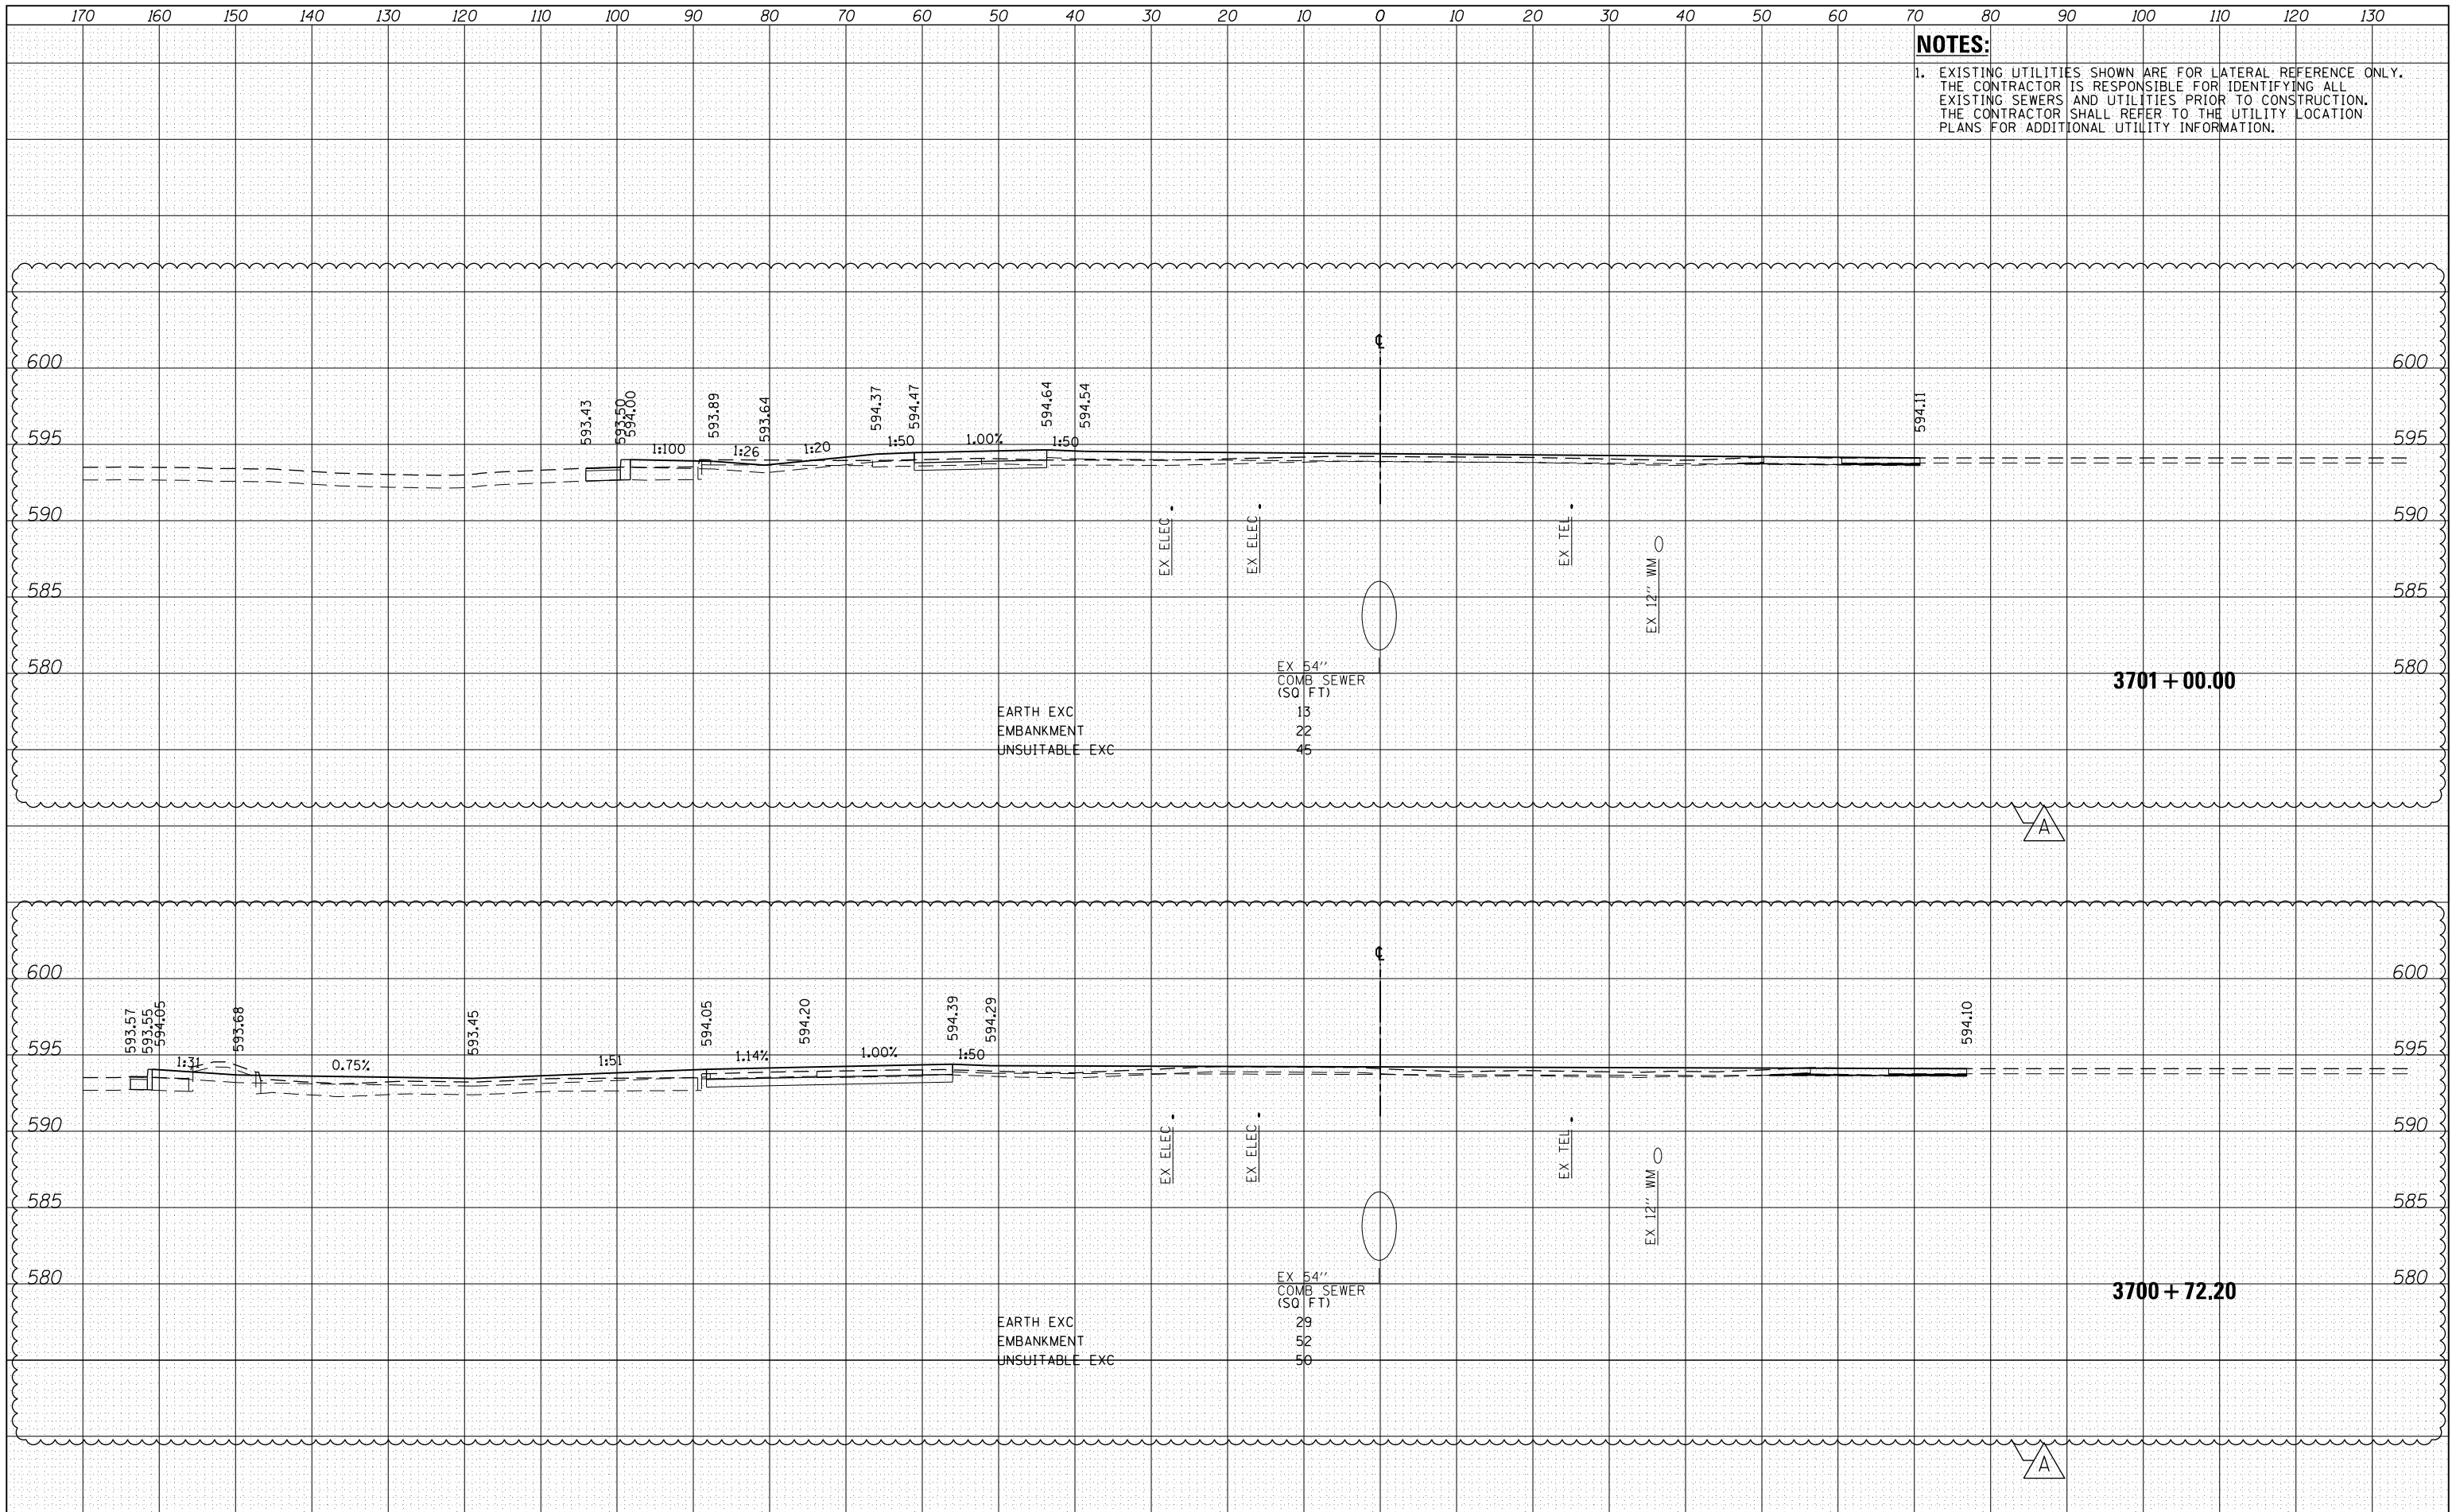

FINAL SURVEY	SURVEYED
NOTE BOOK	PLOTTED
	TEMPLATE
	AREAS CHECKED

ORIGINAL SURVEY	SURVEYED
	PLOTTED
	TEMPLATE
	AREAS CHECKED

D160W29-Sht-XS-01.dgn	DESIGNED - JLV	REVISED - Δ 12/13/2013
USER NAME = BAW:tort	DRAWN - KAL	REVISED -
PLOT SCALE = 20.0000' / in.	CHECKED - JMG	REVISED -
PLOT DATE = 12/19/2013	DATE - 10/30/2013	REVISED -

**STATE OF ILLINOIS
 DEPARTMENT OF TRANSPORTATION**

**CROSS SECTIONS
 PEORIA STREET STAGE 2 Δ**

SCALE: 10:H 5:V SHEET 2 OF 10 SHEETS STA. 3700+72.20 TO STA. 3701+00.00

F.A.I. RTE.	SECTION	COUNTY	TOTAL SHEETS	SHEET NO.
90/94/290	2013-011R	COOK	356	348
				CONTRACT NO. 60W29

