


DATE	
BY	
FINAL SURVEY	
SURVEYED	
PLOTTED	
TEMPLATE	
NOTE BOOK	
AREAS CHECKED	
NO.	

DATE	
BY	
ORIGINAL SURVEY	
SURVEYED	
PLOTTED	
TEMPLATE	
NOTE BOOK	
AREAS CHECKED	
NO.	

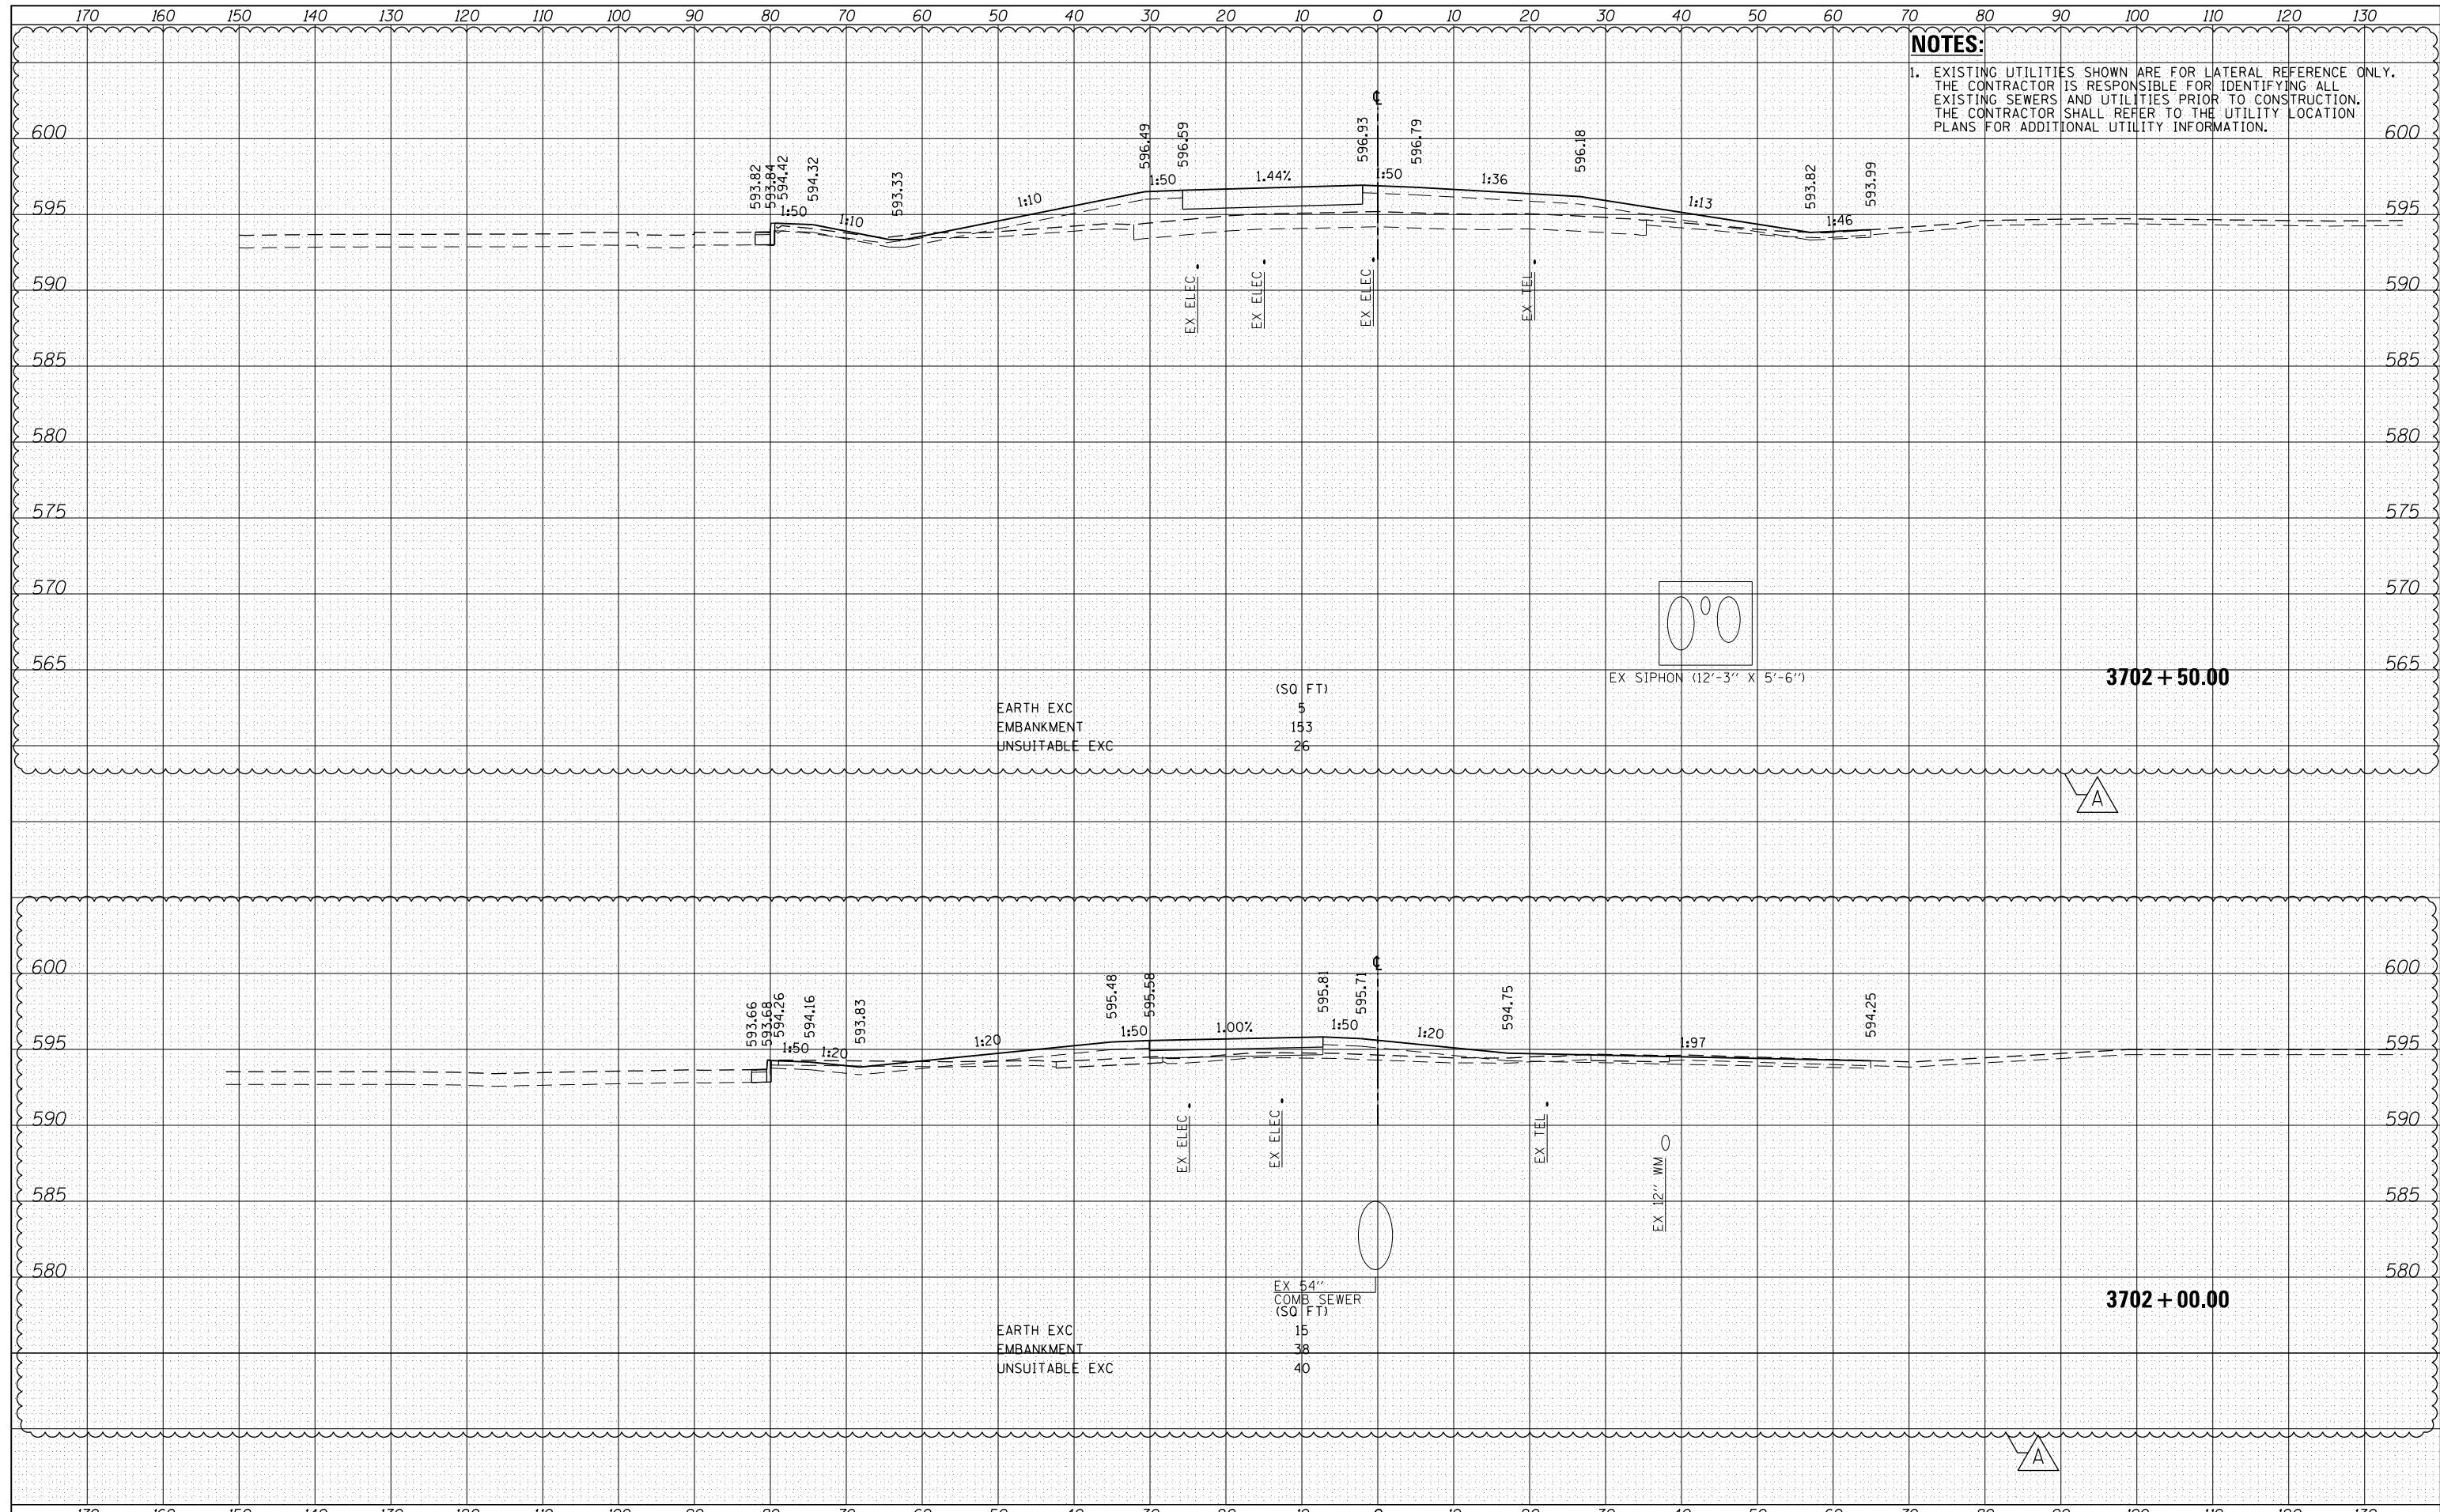

D:\60\29-Sht-XS-01.dgn	DESIGNED - JLW	REVISED - A 12/13/2013
USER NAME = BAW\tor.t	DRAWN - KAL	REVISED -
PLOT SCALE = 20.0000' / in.	CHECKED - JMG	REVISED -
PLOT DATE = 12/19/2013	DATE - 10/30/2013	REVISED -

**STATE OF ILLINOIS  
 DEPARTMENT OF TRANSPORTATION**

**CROSS SECTIONS  
 PEORIA STREET STAGE 2**

SCALE: 10:H 5:V SHEET 4 OF 10 SHEETS STA. 3702+00.00 TO STA. 3702+50.00

F.A.I. RTE.	SECTION	COUNTY	TOTAL SHEETS	SHEET NO.
90/94/290	2013-011R	COOK	356	350
CONTRACT NO. 60W29			ILLINOIS FED. AID PROJECT	