


DATE	
BY	
FINAL SURVEY	SURVEYED
NOTE BOOK	PLOTTED
NO.	TEMPLATE
	AREAS CHECKED
	AREAS CHECKED

DATE	
BY	
ORIGINAL SURVEY	SURVEYED
NOTE BOOK	PLOTTED
NO.	TEMPLATE
	AREAS CHECKED
	AREAS CHECKED

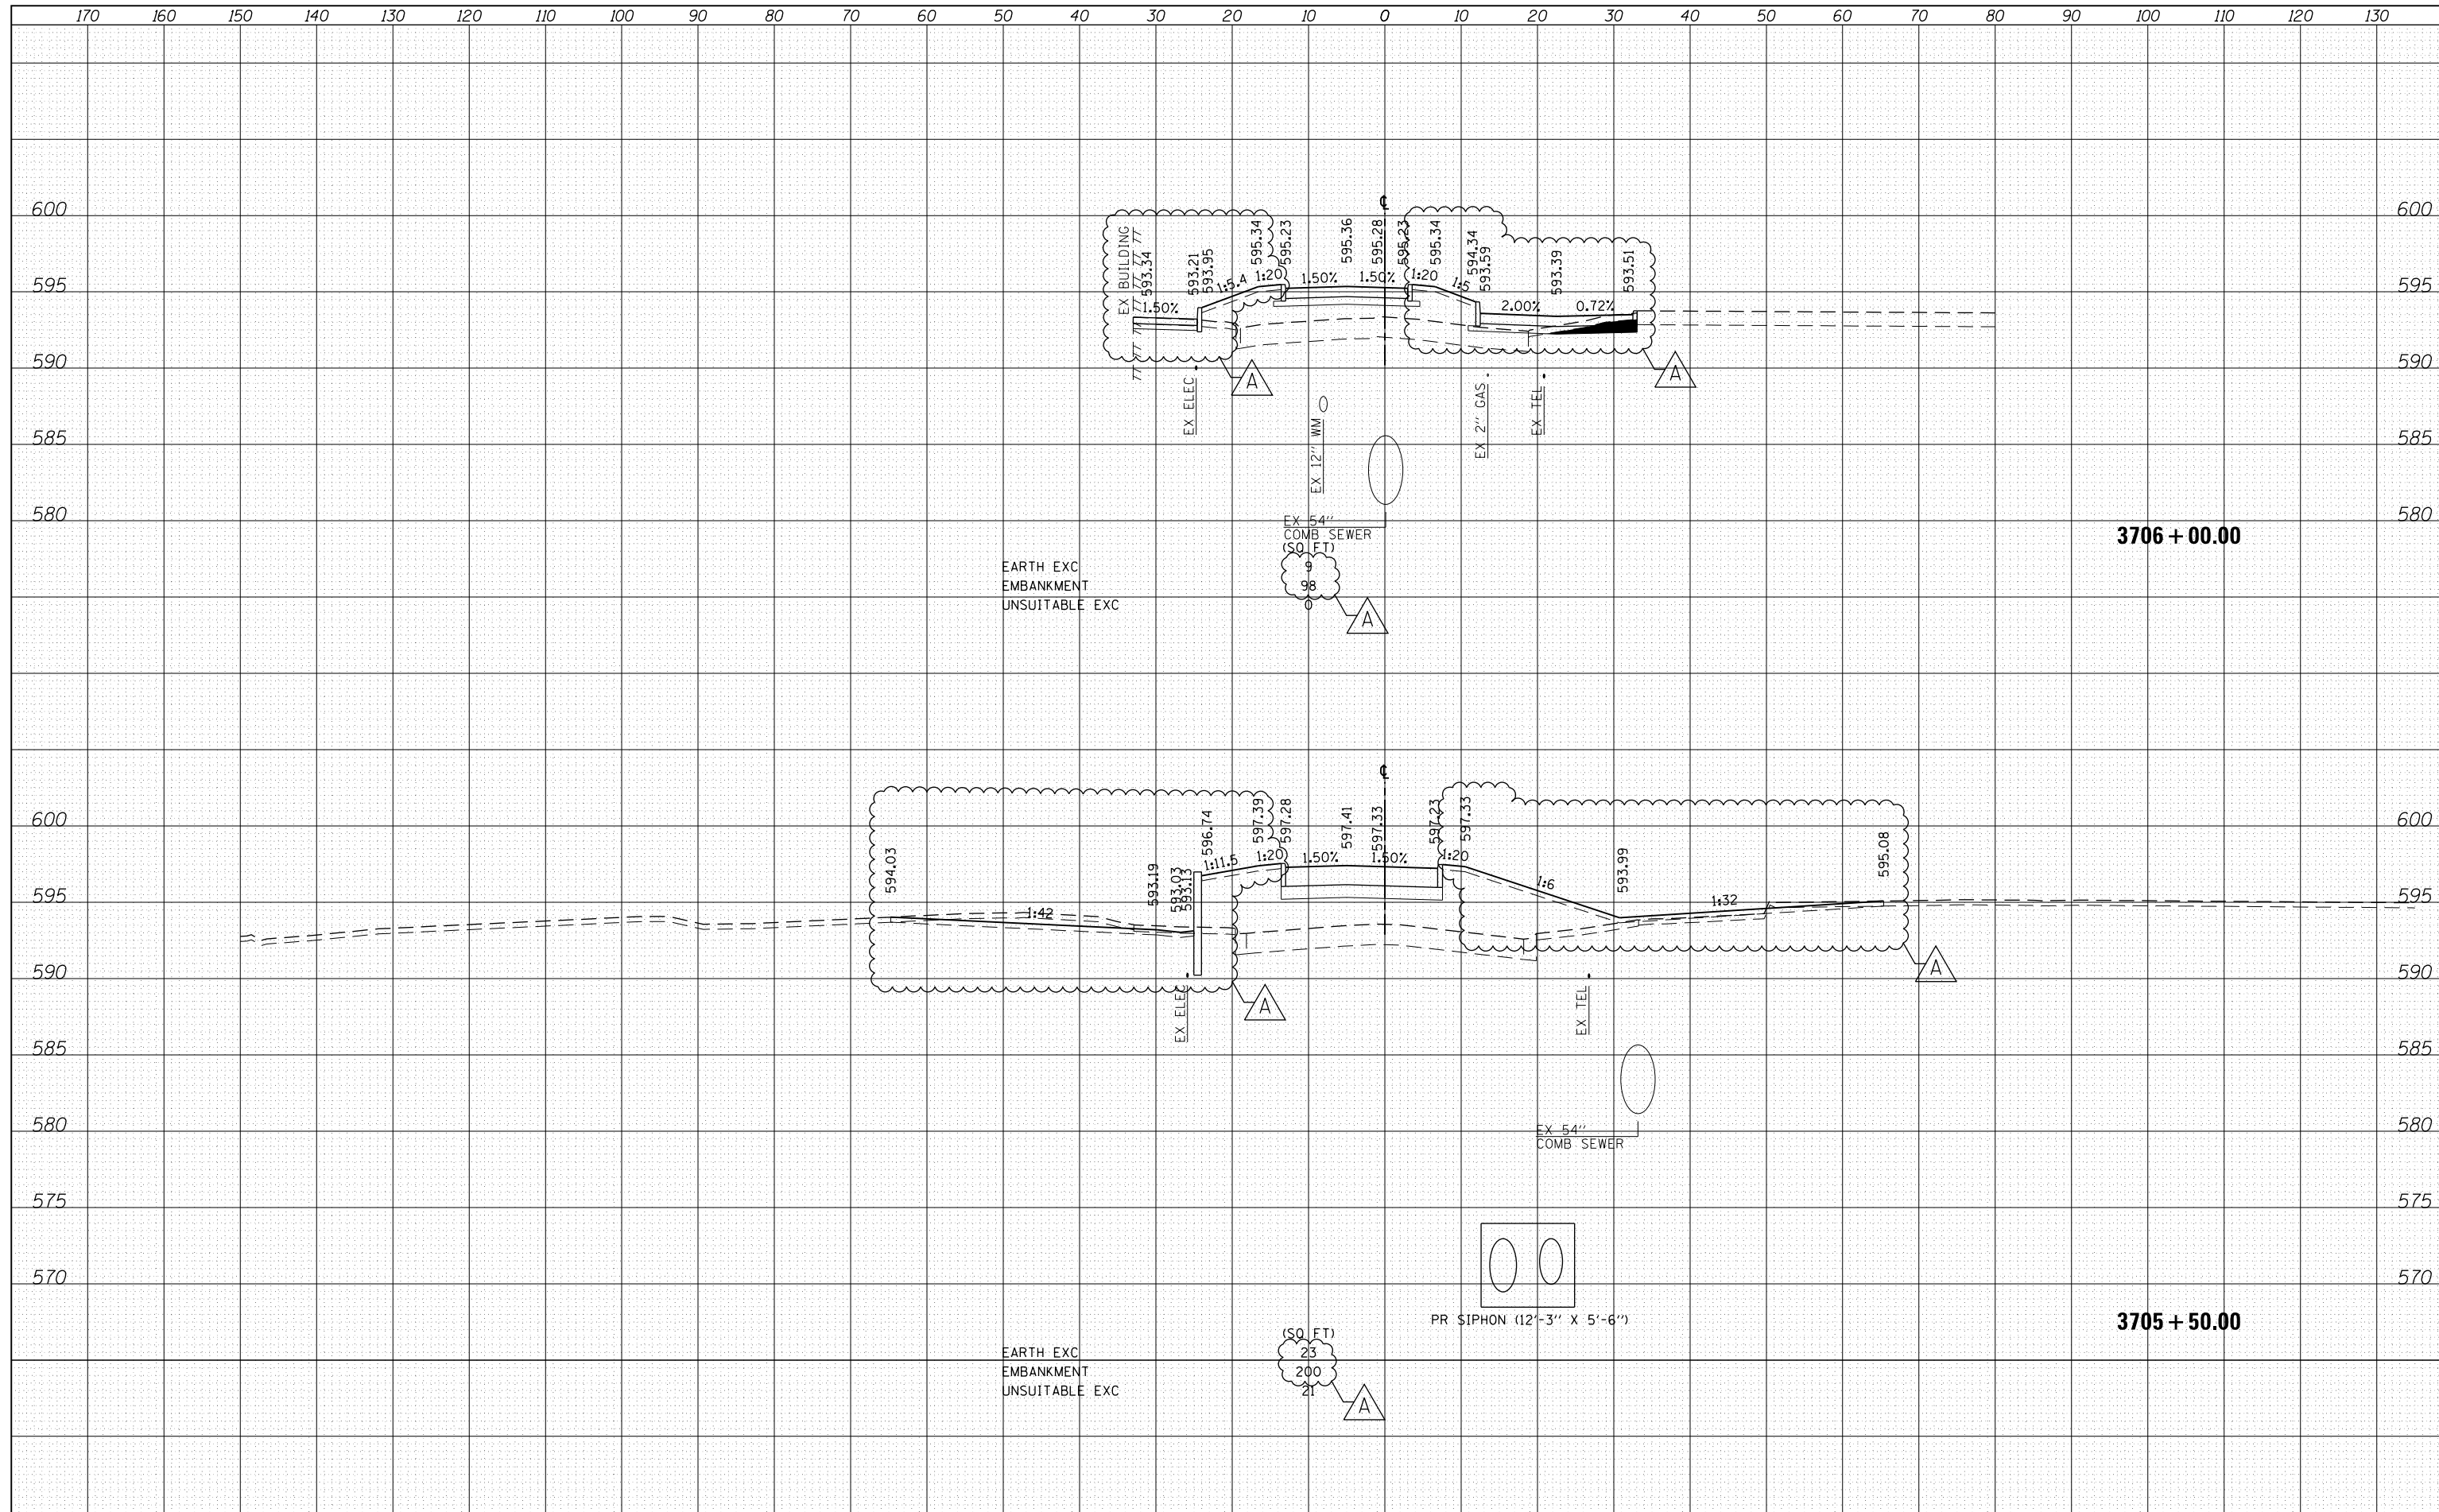

D160W29-Sht-XS-01.dgn  
 USER NAME = BAW1tor.t  
 PLOT SCALE = 20.0000' / in.  
 PLOT DATE = 12/19/2013

DESIGNED -	JLV	REVISED -	A 12/13/2013
DRAWN -	KAL	REVISED -	
CHECKED -	JMG	REVISED -	
DATE -	10/30/2013	REVISED -	

**STATE OF ILLINOIS  
 DEPARTMENT OF TRANSPORTATION**

**CROSS SECTIONS  
 PEORIA STREET STAGE 1**  
 SCALE: 10:H 5:V SHEET 7 OF 10 SHEETS STA. 3705+50.00 TO STA. 3706+00.00

F.A.I. RTE.	SECTION	COUNTY	TOTAL SHEETS	SHEET NO.
90/94/290	2013-011R	COOK	356	353
CONTRACT NO. 60W29				
ILLINOIS FED. AID PROJECT				