
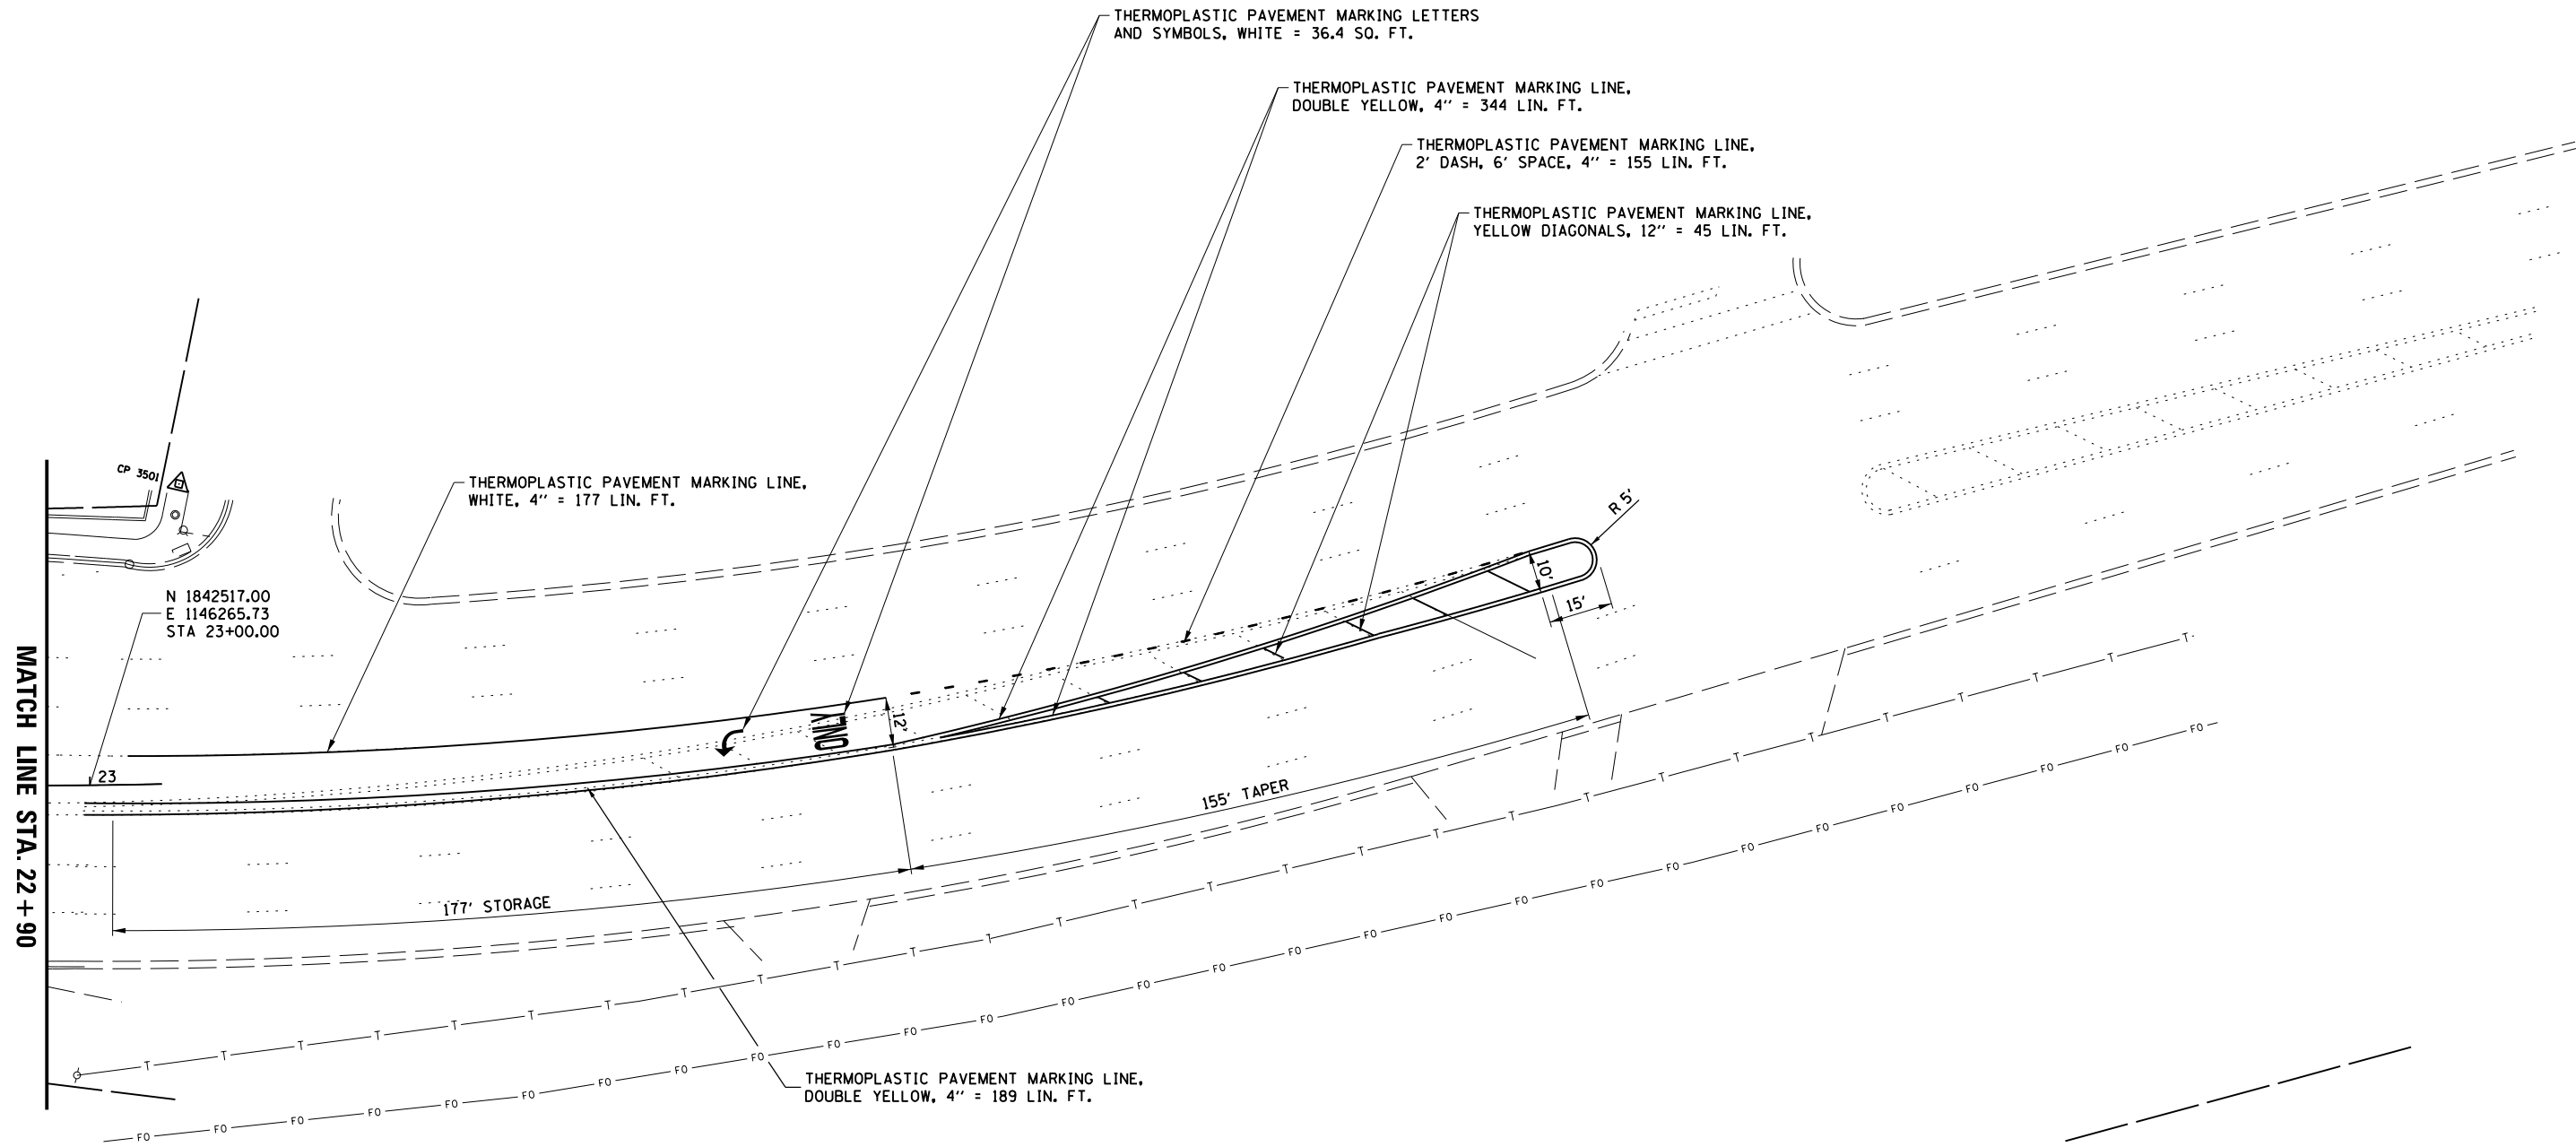


DATE	BY	DATE	BY
PROF. FILE	NO.	DATE	BY
NOTE BOOK			
NO.			
SURVEYED	GRADES CHECKED	DATE	BY
ALIGNED	STRUCTURE NOTATIONS		
RT. OF WAY CHECKED			
ADD. FILE NAME			
PLAN	NO.	DATE	BY
NOTE BOOK			
NO.			
SURVEYED	GRADES CHECKED	DATE	BY
ALIGNED	STRUCTURE NOTATIONS		
RT. OF WAY CHECKED			
ADD. FILE NAME			

CHRISTOPHER B. BURKE ENGINEERING LTD.
 3575 West Higgins Road, Suite 600
 Rosemont, Illinois 60018
 (630) 923-5930

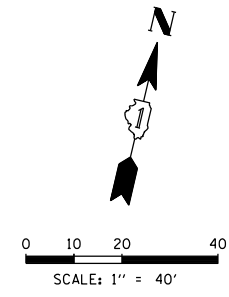

FILE NAME =	USER NAME = ejensen	DESIGNED - LJ	REVISED -	STATE OF ILLINOIS DEPARTMENT OF TRANSPORTATION	ROADWAY AND SIDEWALK MODIFICATION PLAN (SHEET 2 OF 2) ILLINOIS ROUTE 50 (CICERO AVE.) AND SOUTHWEST HIGHWAY	F.A.P. RTE.	SECTION	COUNTY	TOTAL SHEETS	SHEET NO.	
N:\dot\130116\Work Order 13018 - IL505W	g:\Traffic\RDWY-MOD_IL50-Swhy_02.sht	DRAWN - FPB / FCP	REVISED -			350	461TS-2(13)	COOK	42	14	
	PLOT SCALE = 48"	CHECKED - GMZ	REVISED -			CONTRACT NO. 60X25					
	PLOT DATE = 12/11/2013	DATE -	REVISED -			FED. ROAD DIST. NO. ILLINOIS FED. AID PROJECT					
					SCALE:	SHEET NO.	OF SHEETS	STA.	TO STA.		