



ALDEN
IL 173 AT ALDEN ROAD

HEBRON
IL 173 (KENNEDY DRIVE TO CENTER STREET)

- AT KENNEDY DRIVE
- AT ILLINOIS STREET
- AT SAINT ALBANS STREET
- AT CHURCH STREET
- AT UNION STREET
- AT CENTER STREET

WOODSTOCK
IL 47 (IL 120 TO IL 176)

- AT IL 120
- AT CENTER STREET

MARENGO
IL 23 (US 20 TO COURTNEY LANE)

- AT US 20
- AT FOREST STREET
- AT OAK MANOR DRIVE
- AT COURTNEY LANE

RICHMOND
US 12 (ELM STREET TO IL 173)

- AT ELM STREET
- AT FRONT STREET
- AT IL 173

HEBRON
IL 47 (PRAIRIE AVENUE TO MCKINLEY AVENUE)


- AT PRAIRIE AVENUE
- AT 3RD AVENUE
- AT 4TH AVENUE
- AT HARRISON AVENUE
- AT MCKINLEY AVENUE

MC HENRY
IL 31 (VETERANS PARKWAY TO BULL VALLEY ROAD)

- AT VETERANS PARKWAY

CRYSTAL LAKE
IL 176 (US 14 TO IL 31)

- AT HICKORY DRIVE
- AT RIDGE AVENUE
- AT COMMERCE DRIVE
- AT ELMHURST STREET
- AT ELLSWORTH STREET
- AT ILLINOIS STREET
- AT GLEN AVENUE / LORRAINE DRIVE
- AT ERICK STREET
- AT KNAACK BOULEVARD

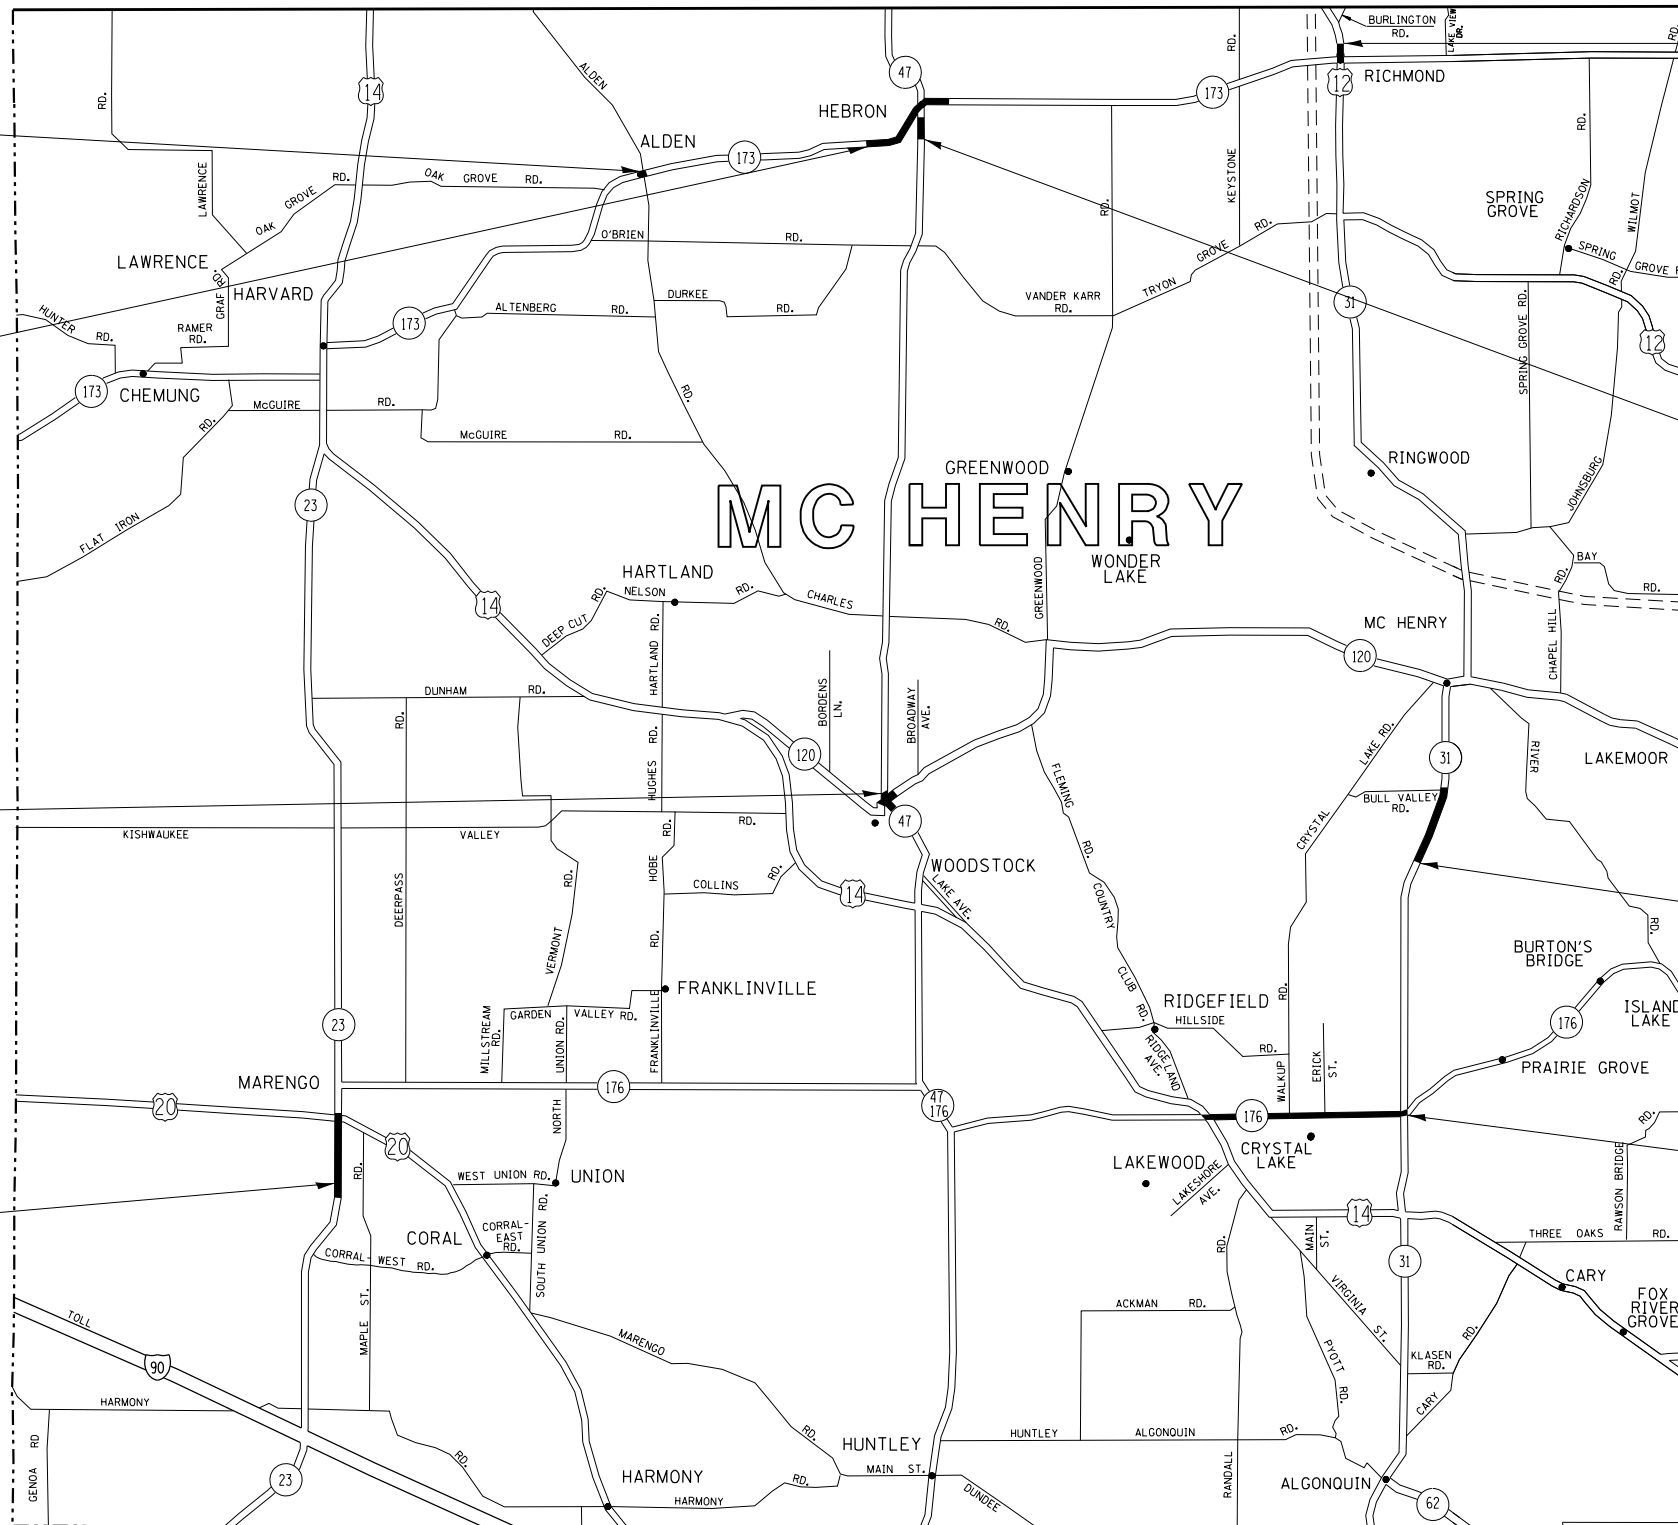

FILE NAME =	USER NAME = PencePL	DESIGNED -	REVISED -	PLP	01/16/2014
ct:\pw\work\pwidot\pencepl\d0362927\010714-sh1-cover.dgn		DRAWN -	REVISED -		
Default		CHECKED -	REVISED -		
		DATE -	REVISED -		

**STATE OF ILLINOIS
DEPARTMENT OF TRANSPORTATION**

LOCATION MAP		F.A. RTE.		SECTION	COUNTY	TOTAL SHEETS	SHEET NO.
		VAR		2013-0581	MC HENRY	58	3
				CONTRACT NO. 60X36			
SCALE:	SHEET	OF	SHEETS	STA.	TO	STA.	

F.A. RTE.	SECTION	COUNTY	TOTAL SHEETS	SHEET NO.
VAR	2013-0581	MC HENRY	58	3
CONTRACT NO. 60X36				
ILLINOIS FED. AID PROJECT				