

LEGEND




 DETECTABLE WARNINGS

 SIDEWALK REMOVAL

 CLASS D PATCH

TW TOP OF WALK
PROPOSED ELEVATION

IL. ROUTE 173

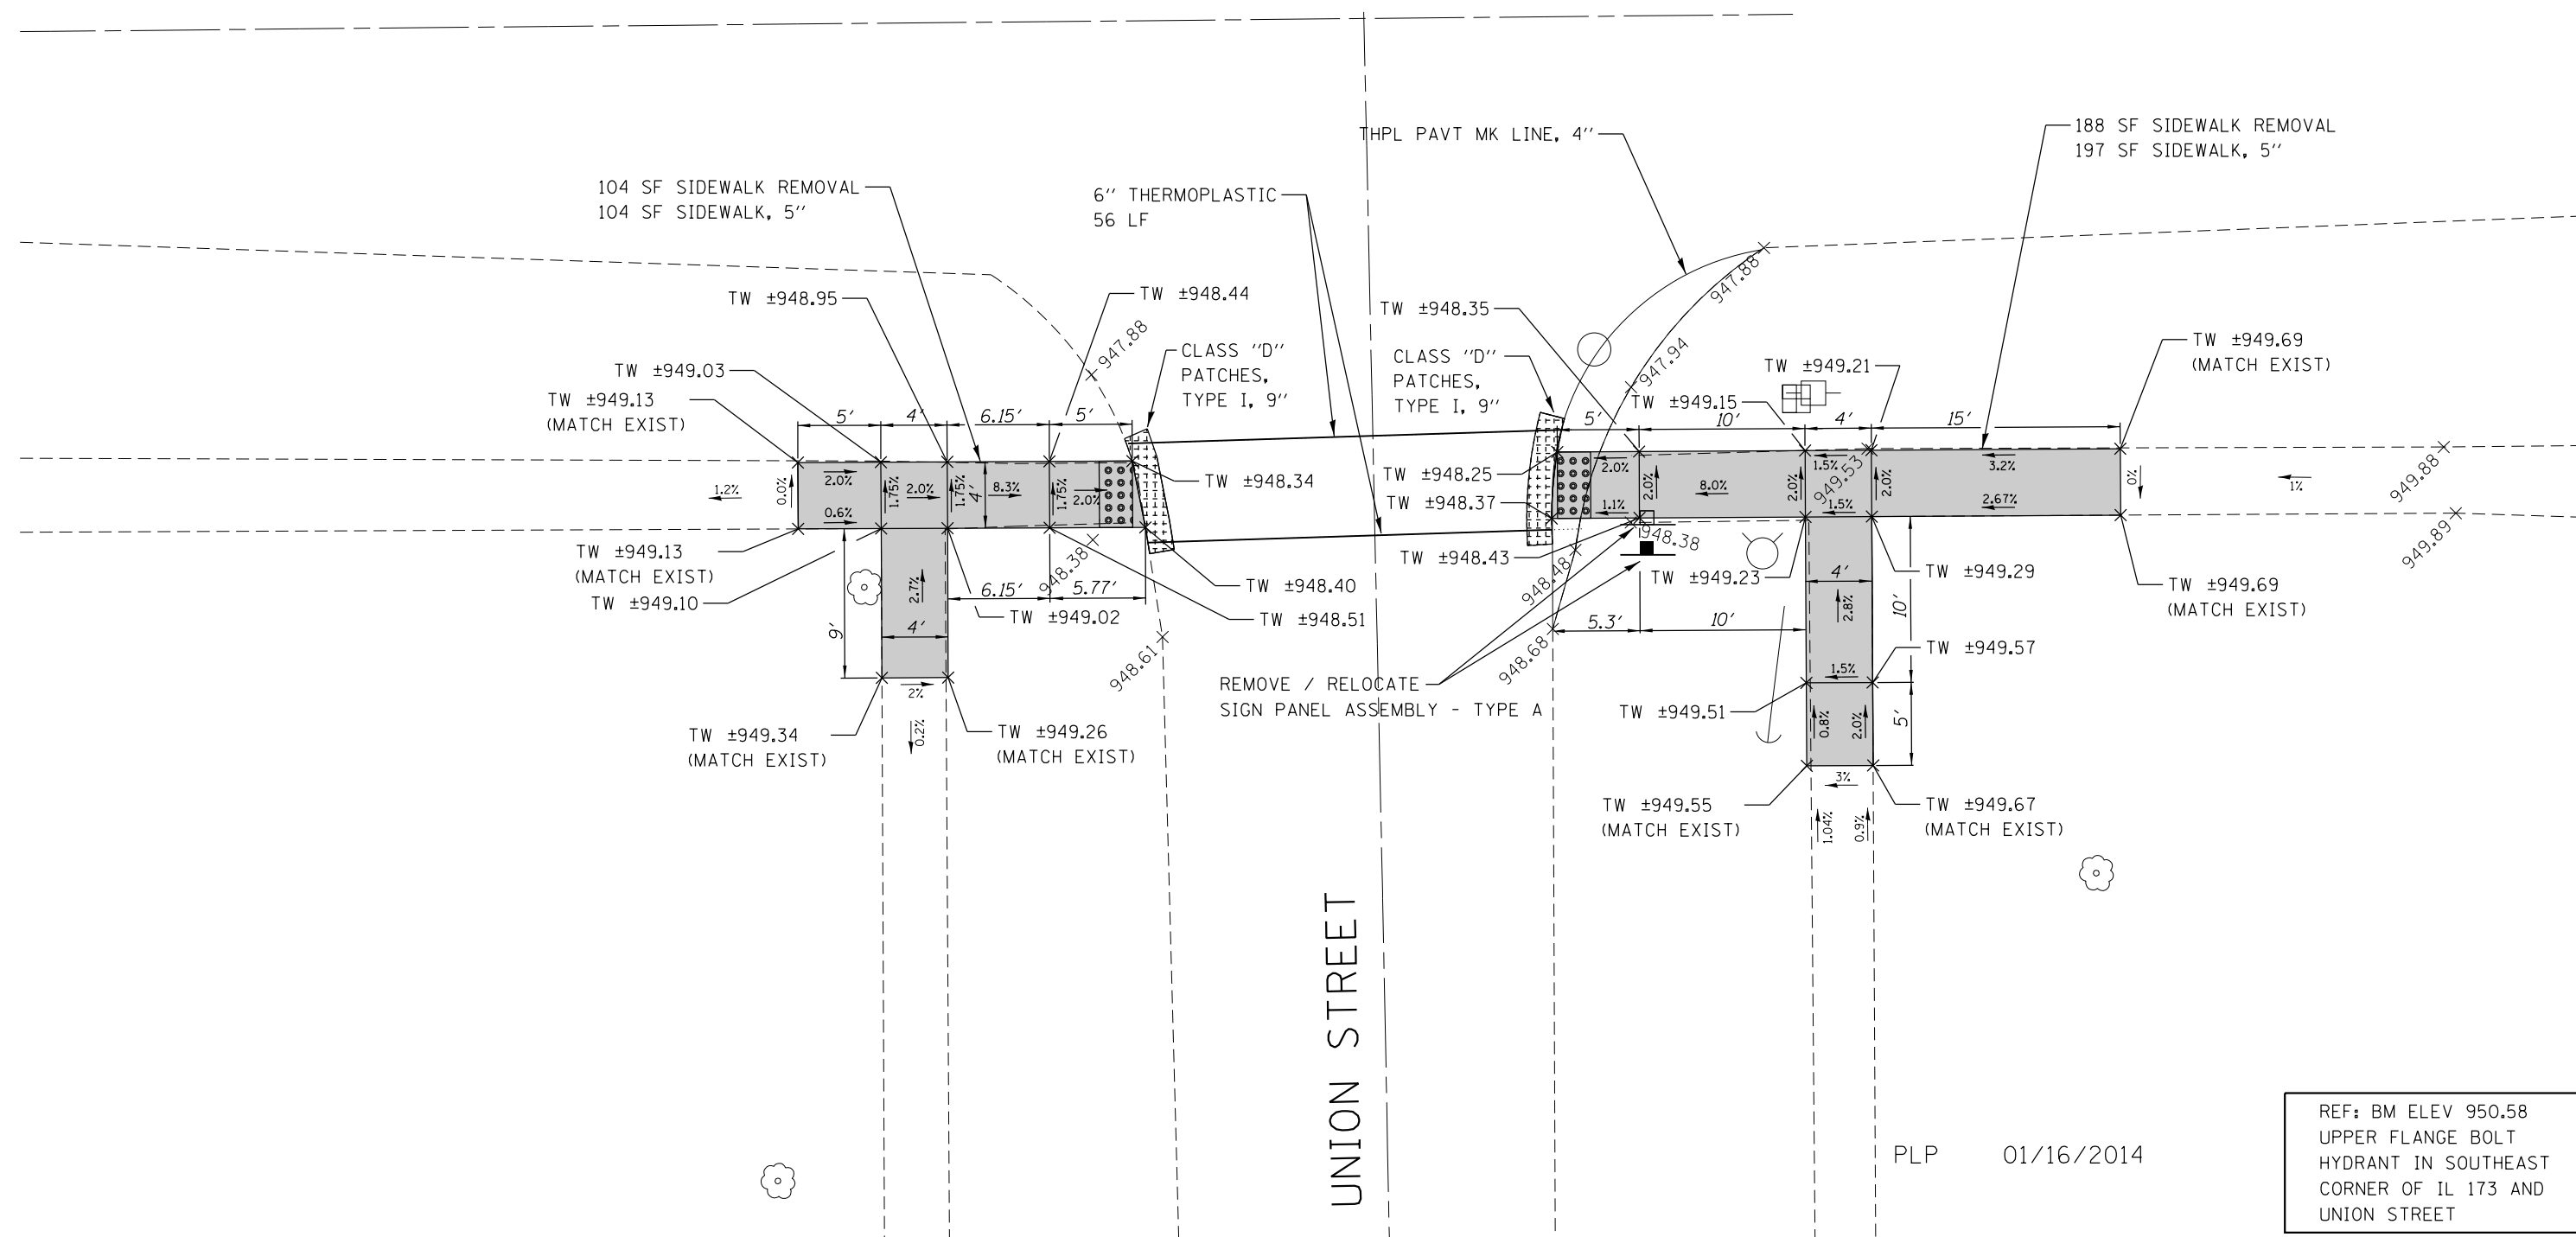

REF: BM ELEV 950.58
UPPER FLANGE BOLT
HYDRANT IN SOUTHEAST
CORNER OF IL 173 AND
UNION STREET

PLP 01/16/2014

FILE NAME =	USER NAME = PencePL	DESIGNED -	REVISED - PLP 01/16/2014
ct:\pwork\pwork\pencepl\d0362927\0107	14-sh1-Hebron.dgn	DRAWN -	REVISED -
Default	PLOT SCALE = 10.0000' / in.	CHECKED -	REVISED -
	PLOT DATE = 1/22/2014	DATE -	REVISED -

STATE OF ILLINOIS
DEPARTMENT OF TRANSPORTATION

ROADWAY PLAN - IL 173 (KENNEDY DR. TO CENTER ST.)
AT UNION STREET

SCALE: 1:5 SHEET OF SHEETS STA. TO STA.

F.A. RTE.	SECTION	COUNTY	TOTAL SHEETS	SHEET NO.
VAR.	2013-0581	McHENRY	58	27
CONTRACT NO. 60X36			ILLINOIS FED. AID PROJECT	