

LEGEND



DETECTABLE WARNINGS




SIDEWALK REMOVAL, REPLACE W/
TOP SOIL & SOD



CLASS D PATCH

TW TOP OF WALK
PROPOSED ELEVATION

REF: BM ELEV 856.66
"X" CUT ON NORTH WESTERNLY LOWER
FLANGE BOLT ON NORTH WEST CORNER
OF IL ROUTE 23 AND FOREST STREET

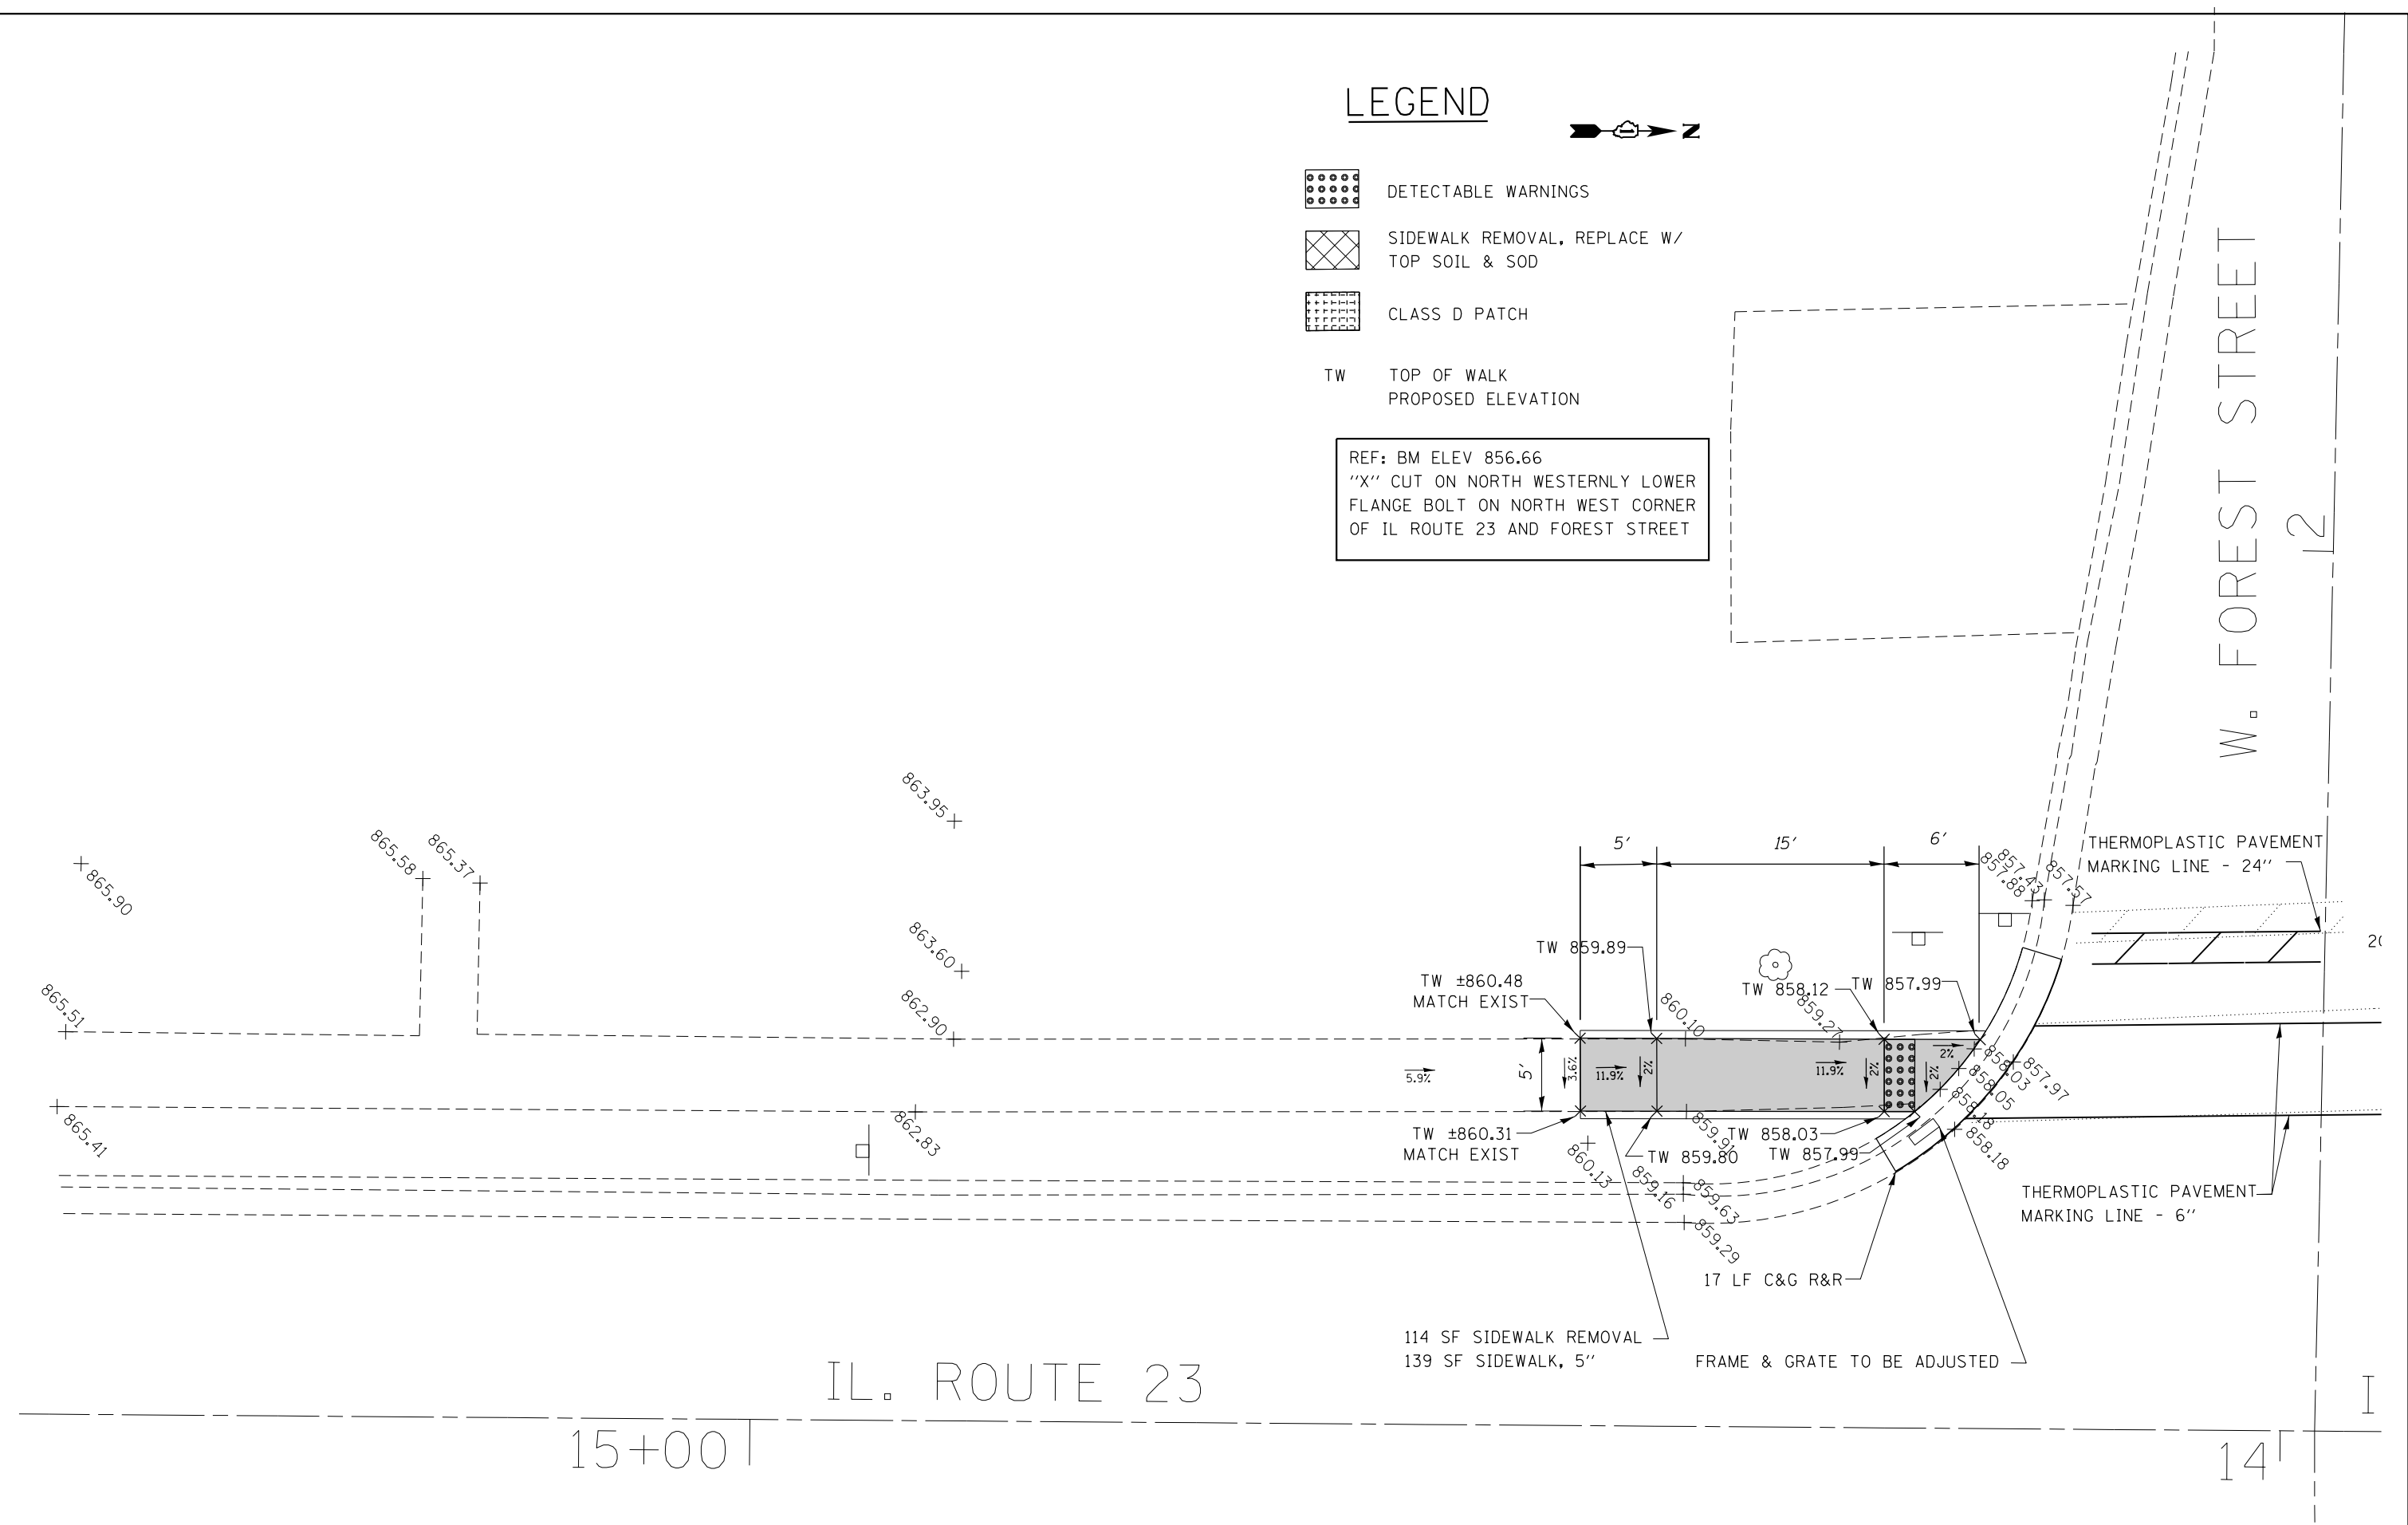

FILE NAME =	USER NAME = Bilgramisa	DESIGNED -	REVISED -
c:\pwork\work\pwork\bilgramisa\d0362927\0107714-sh1-Marengo.dgn		DRAWN -	REVISED -
Default	PLOT SCALE = 10.0000' / in.	CHECKED -	REVISED -
	PLOT DATE = 12/18/2013	DATE -	REVISED -

**STATE OF ILLINOIS
DEPARTMENT OF TRANSPORTATION**

**ROADWAY PLAN - IL 23 (US 20 TO COURTNEY LANE)
AT FOREST STREET (SOUTHWEST)**

SCALE: 1:5 SHEET OF SHEETS STA. TO STA.

F.A. RTE.	SECTION	COUNTY	TOTAL SHEETS	SHEET NO.
VAR	2013-058I	McHENRY	58	38
CONTRACT NO. 60X36			ILLINOIS FED. AID PROJECT	