

## CABLE DIAGRAM LEGEND

R TEMPORARY TRAFFIC SIGNAL SECTION OR PEDESTRIAN SIGNAL SECTION 12" (300mm)

TEMPORARY CONTROLLER CABINET

INDICATES NUMBER OF CONDUCTORS.
ALL CABLE. ALL CONDUCTORS TO BE

ALL CABLE. ALL CONDUCTORS TO BE NUMBER 14 AWG WIRE UNLESS OTHER—WISE NOTED.


TEMPORARY SERVICE INSTALLATION

EMERGENCY VEHICLE LIGHT DETECTOR


CONFIRMATION BEACON


PUSHBUTTON DETECTOR

12" PEDESTRIAN SIGNAL SECTION

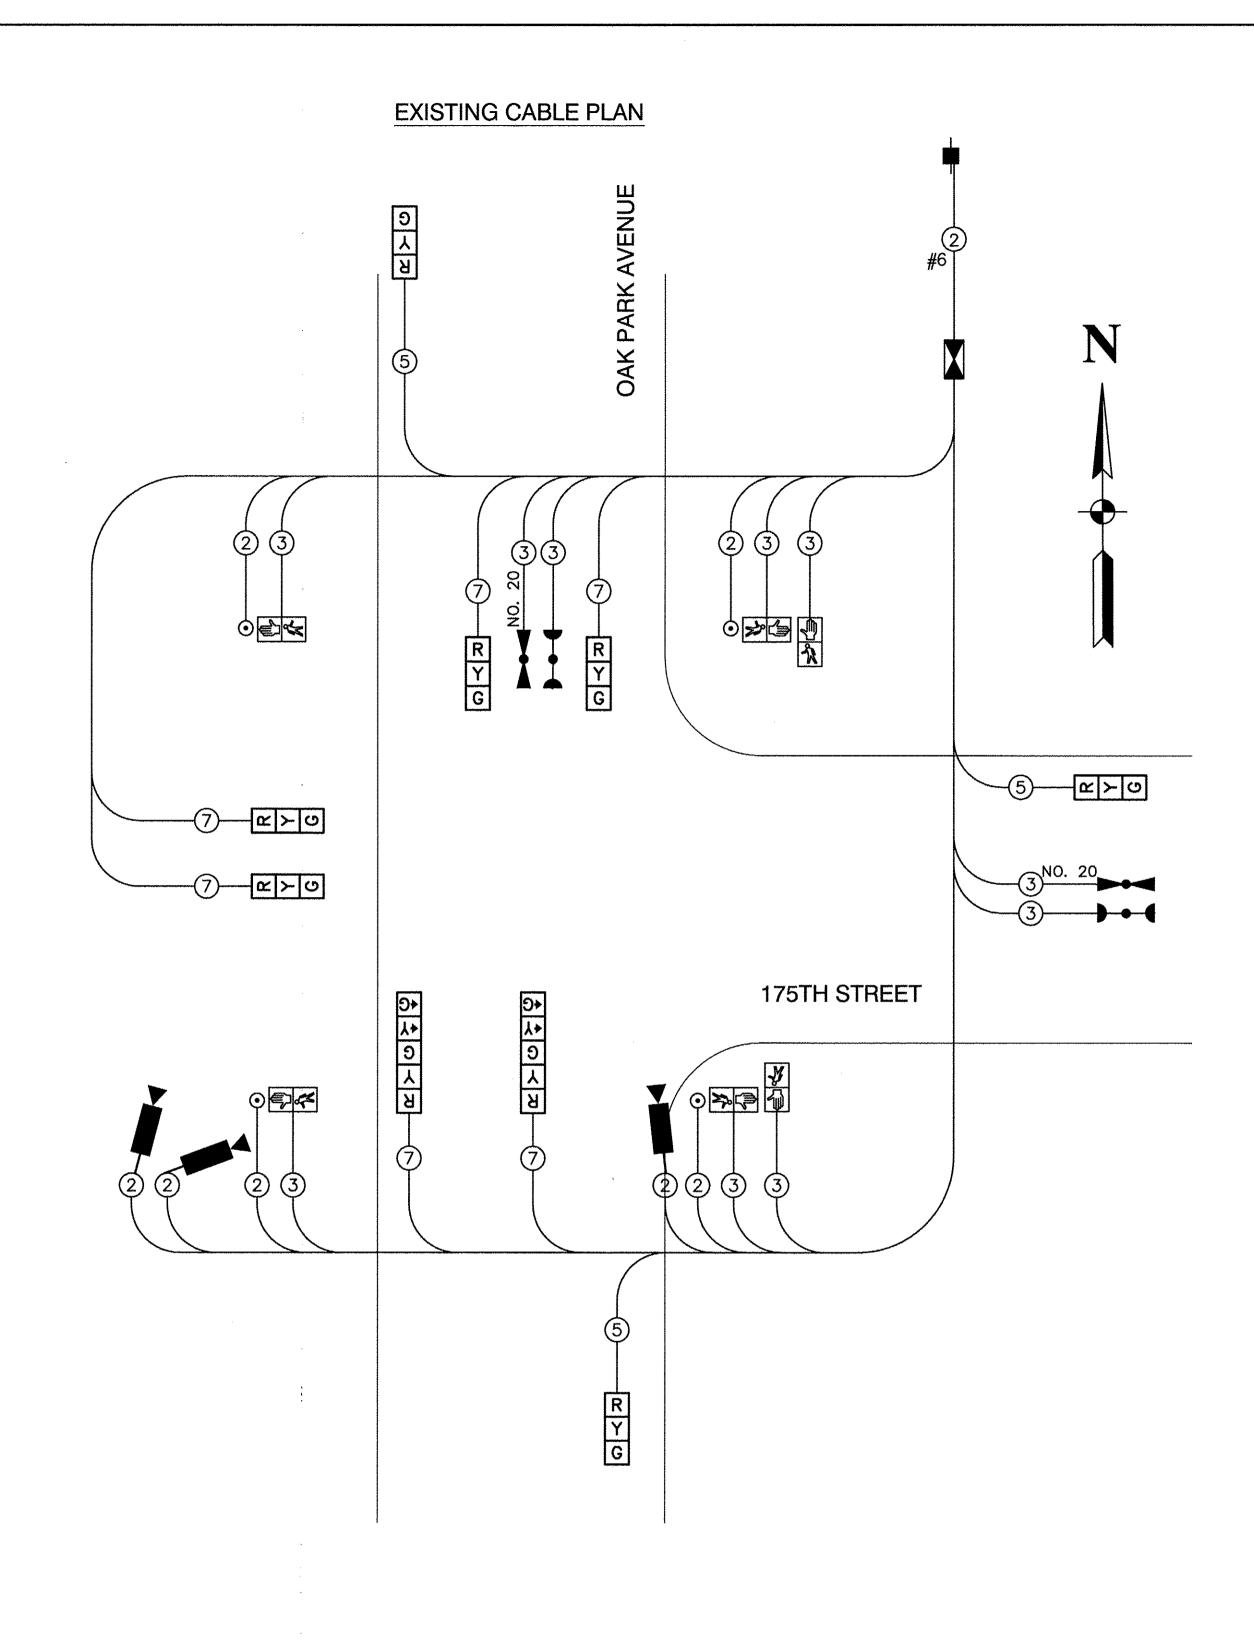

## EMERGENCY VEHICLE PREEMPTION SEQUENCE

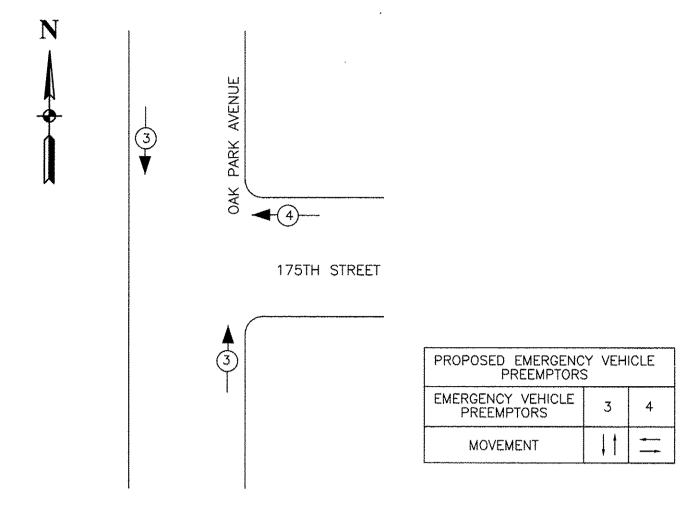

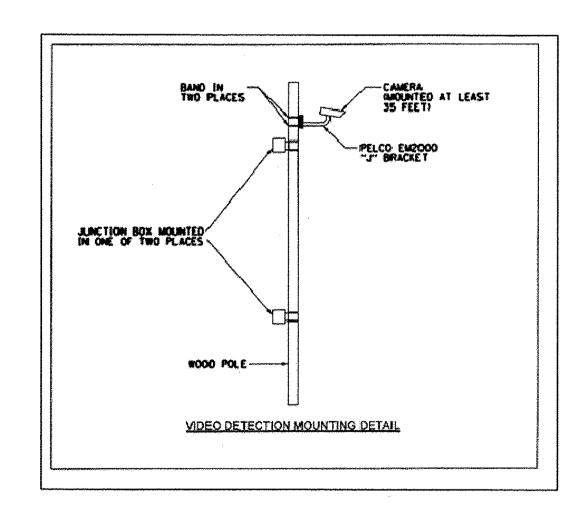

## FOR INFORMATION ONLY

FILE NAME = 13308-CBLE-01 - P01	USER NAME =	DESIGNED — JPH	REVISED —	STATE OF ILLINOIS DEPARTMENT OF TRANSPORTATION	OAK PARK AVENUE ROADWAY IMPROVEMENTS		F.A.U. RTE.	SECTION	COUNTY	TOTAL SHEETS	HEET NO.
		CHECKED — PKB	REVISED —				2774	13-00115-00-RS	соок	35	15
	PLOT SCALE =	DRAWN — JAK/RG	REVISED			CABLE PLAN		CONTRACT NO. 61A01			
	PLOT DATE = 12-02-13	CHECKED AG	REVISED —		SCALE: NONE	SHEET NO. 15 OF 35 SHEETS STA. TO STA.	FED. ROAD	DIST. NO. 1 ILLINOIS FED.	AID PROJECT CMM		**************************************