



# HORIZONTAL & VERTICAL CONTROL

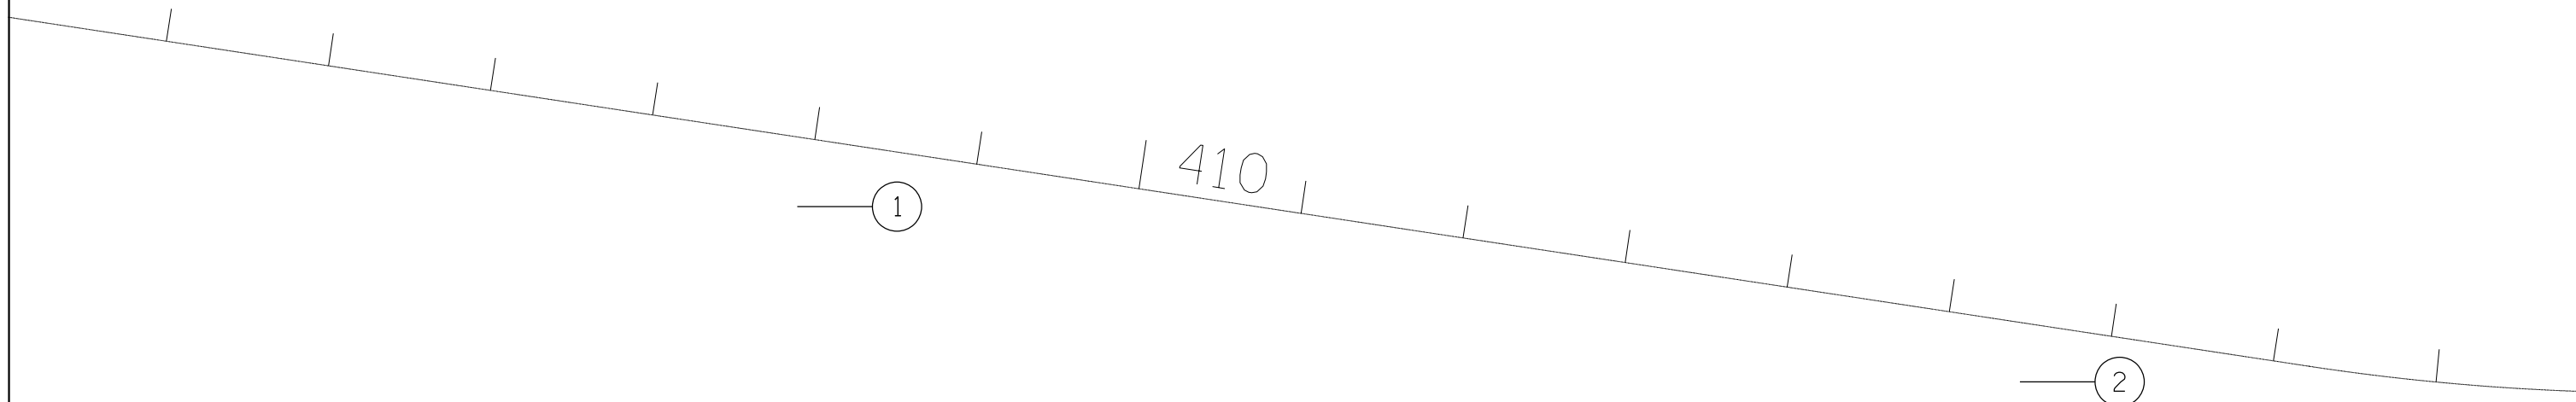


HORIZONTAL CONTROL POINTS							
POINT	NORTH	EAST	ELEVATION	CHAIN	STATION	OFFSET	DESCRIPTION
1	2093902.2969	2544259.8262	795.5690	ALL_EXIL75	407+95.6708	42.1055' RT	GPS CONTROL POINT, PIN
2	2093795.4395	2545005.6212	794.4006	ALL_EXIL75	415+49.0559	35.8093' RT	GPS CONTROL POINT, PIN

REFERENCE TIES							
POINT	NORTH	EAST	CHAIN	STATION	OFFSET	DESCRIPTION	
500	2093912.8912	2544395.2080	ALL_EXIL75	409+27.9287	11.3106' RT	PAVEMENT STATION NUMBER	
501	2093928.5426	2544173.3496	ALL_EXIL75	407+06.2345	29.1372' RT	POWER POLE	
502	2093979.6841	2544206.6465	ALL_EXIL75	407+31.4779	26.4227' LT	TREE DECIDUOUS	
503	2093808.0290	2545026.9997	ALL_EXIL75	415+68.3025	20.1536' RT	HEADWALL, CORNER	
504	2093805.2146	2545043.5204	ALL_EXIL75	415+85.0585	20.4563' RT	PIPE CULVERT, END	
505	2093806.1855	2545026.8563	ALL_EXIL75	415+68.4375	21.9977' RT	PIPE CULVERT, END	

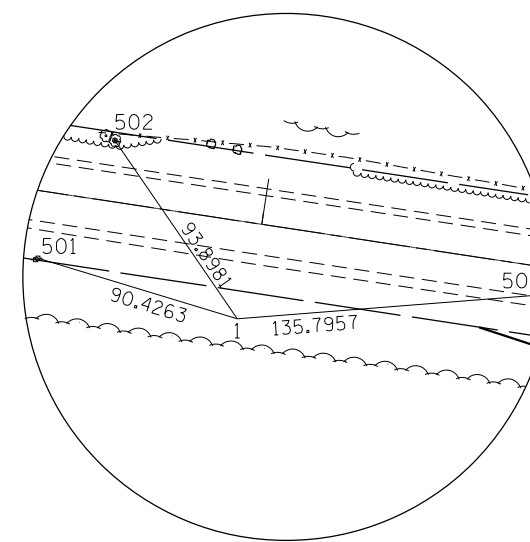

HORIZONTAL CONTROL & REF. TIES  
POINT NO. 1 (NOT TO SCALE)

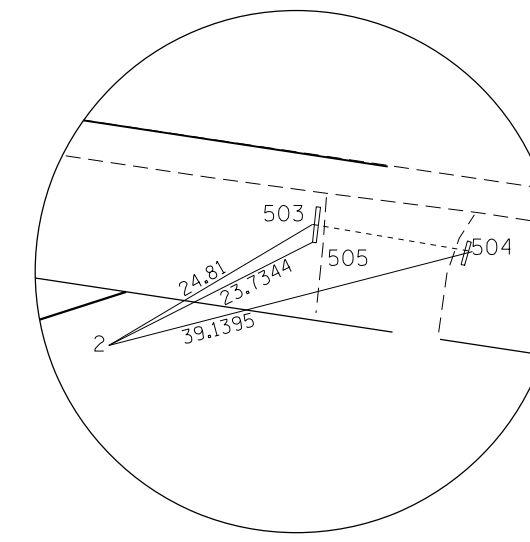

HORIZONTAL CONTROL & REF. TIES  
POINT NO. 2 (NOT TO SCALE)

FILE NAME =	USER NAME = dtzlerse	DESIGNED -	REVISED -
ct:\pw\work\p\dot\dtzlerse\0277441\0206911-sh-t-HVC.dgn		DRAWN -	REVISED -
Default	PLOT SCALE = 100.0000' / in.	CHECKED -	REVISED -
	PLOT DATE = Wed Oct 02 08:54:34 2013	DATE -	REVISED -

**STATE OF ILLINOIS  
DEPARTMENT OF TRANSPORTATION**

**HORIZONTAL AND VERTICAL  
CONTROL SHEET**

SCALE:      SHEET      OF      SHEETS      STA.      TO      STA.

F.A.P. RTE.	SECTION	COUNTY	TOTAL SHEETS	SHEET NO.
505	(W-15D)T-2	WINNEBAGO	41	10
CONTRACT NO. 64H04				
ILLINOIS FED. AID PROJECT				