


EROSION CONTROL & R.O.W. DETAILS

LAURA ZIGGLER

ROBERT E. AND SUSAN K. KINNEY

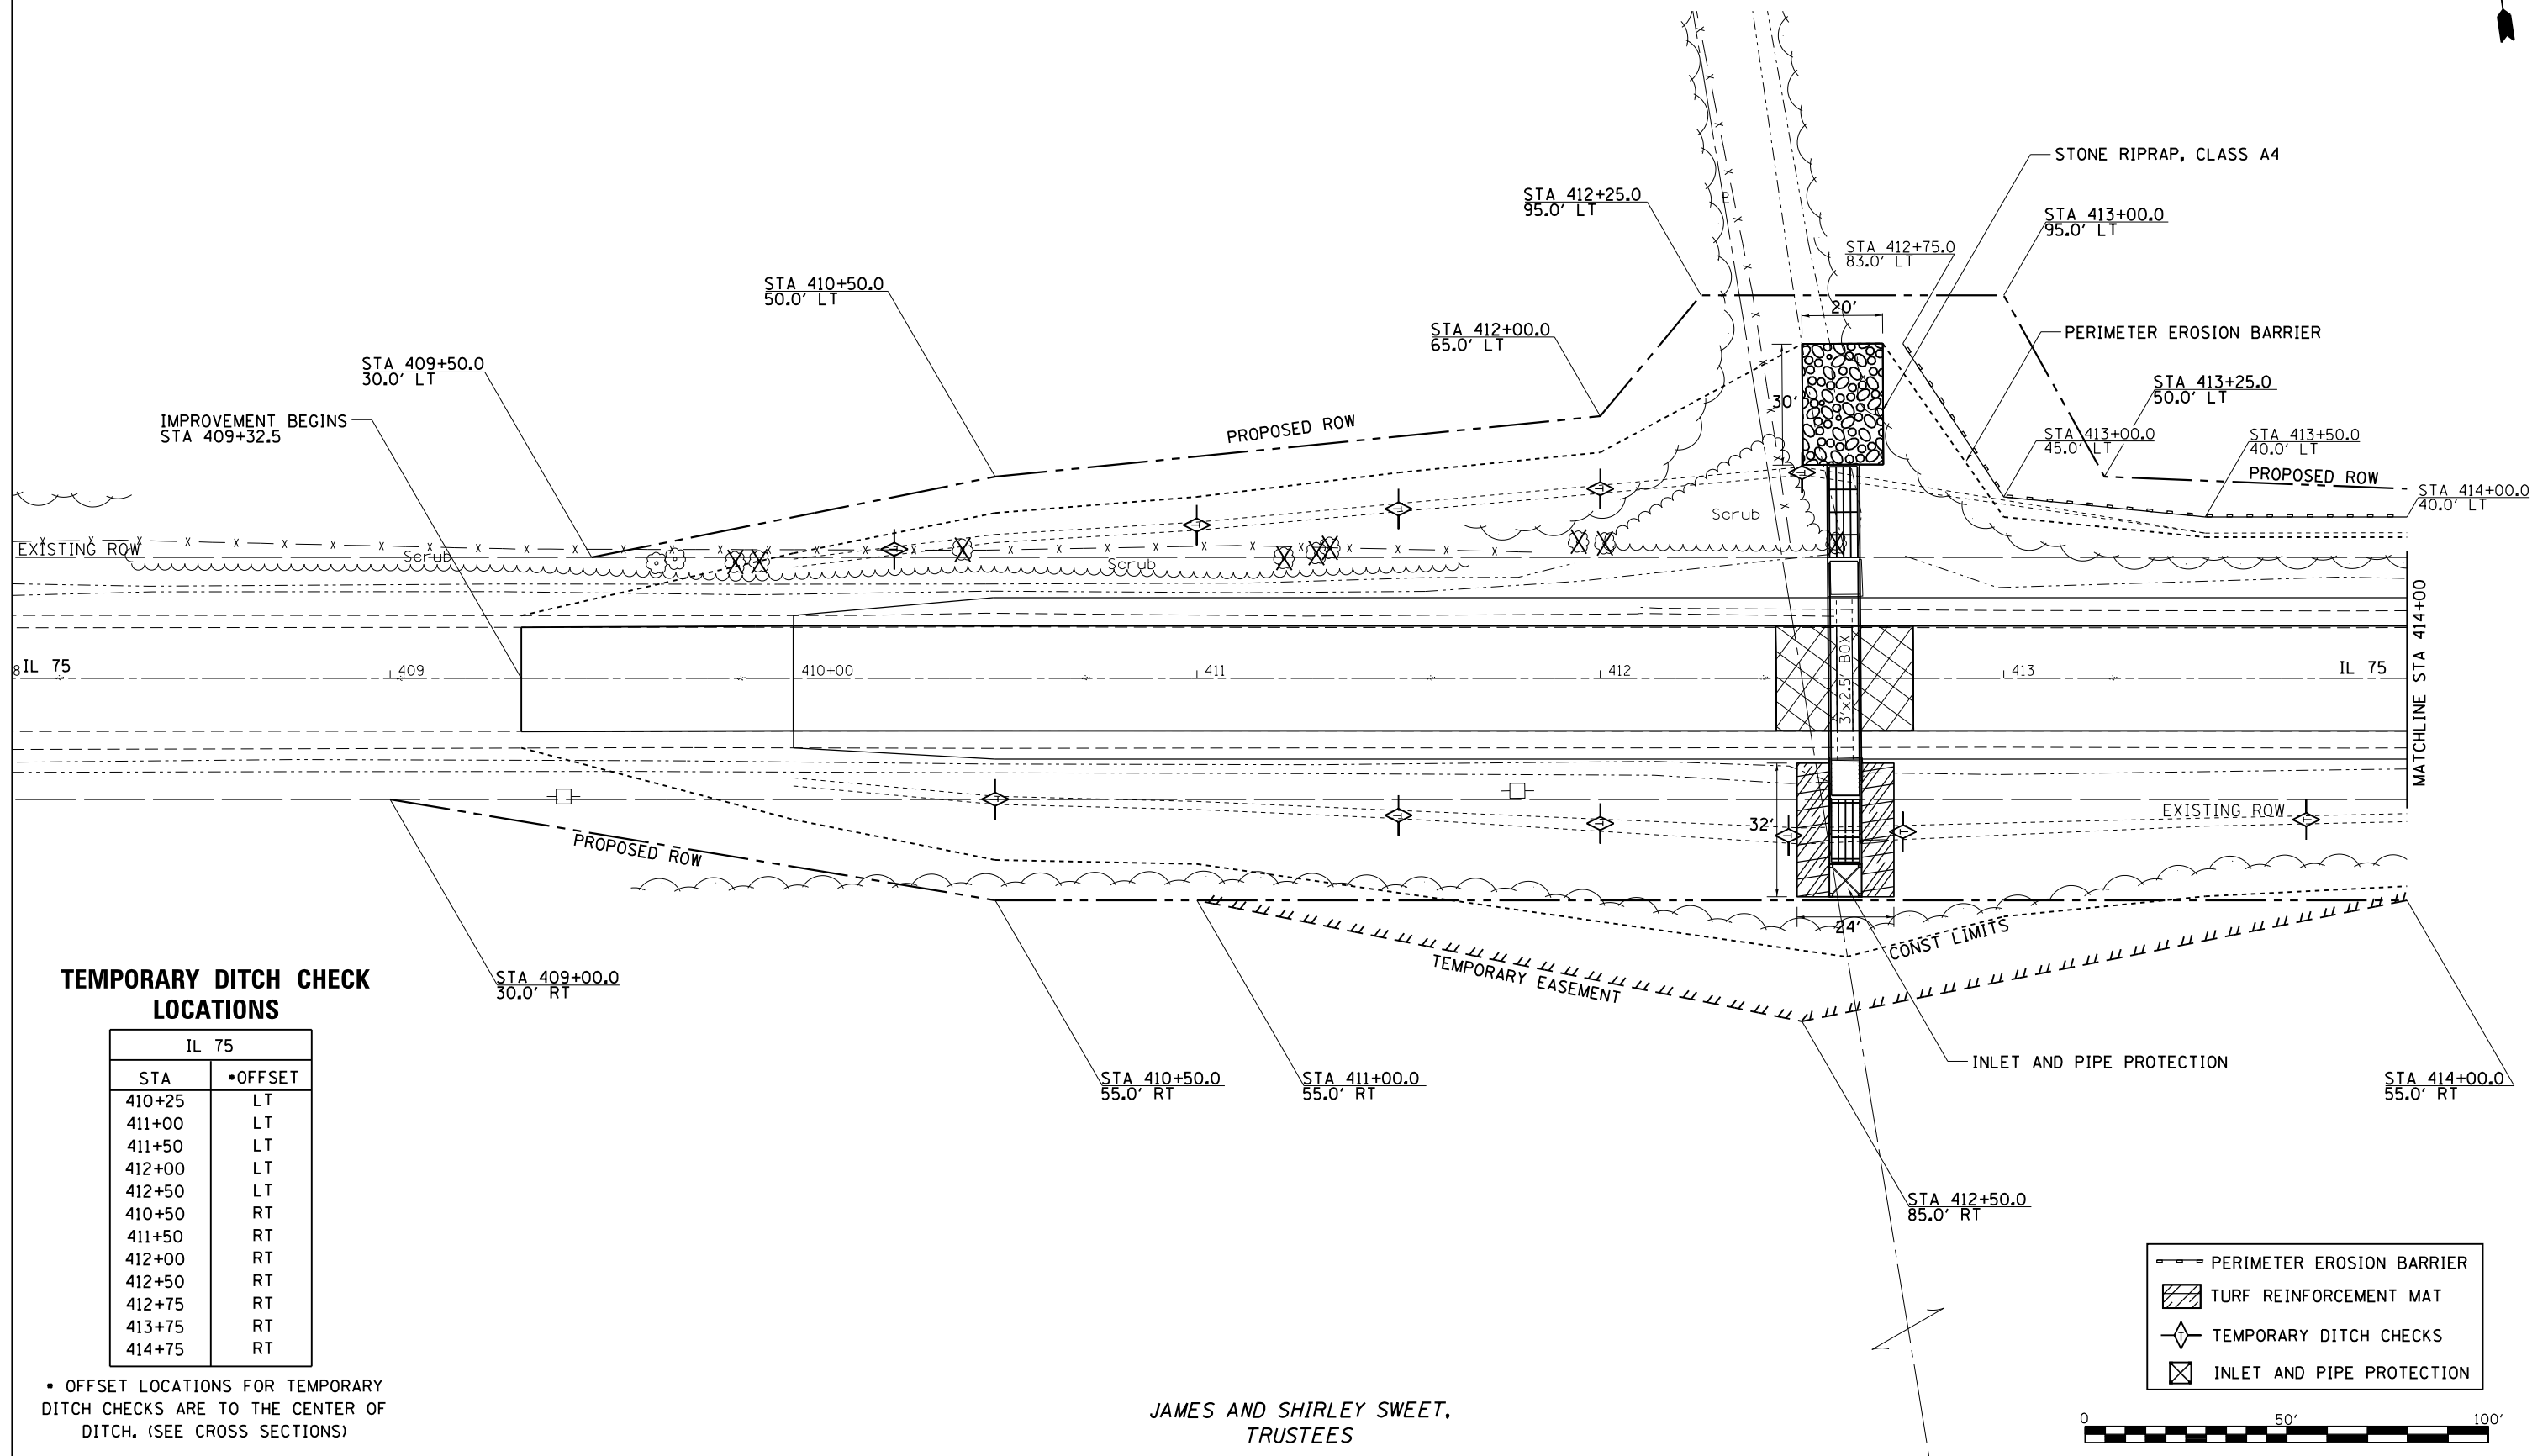

TEMPORARY DITCH CHECK LOCATIONS

IL 75	
STA	•OFFSET
410+25	LT
411+00	LT
411+50	LT
412+00	LT
412+50	LT
410+50	RT
411+50	RT
412+00	RT
412+50	RT
412+75	RT
413+75	RT
414+75	RT

• OFFSET LOCATIONS FOR TEMPORARY DITCH CHECKS ARE TO THE CENTER OF DITCH. (SEE CROSS SECTIONS)

JAMES AND SHIRLEY SWEET,
TRUSTEES

- PERIMETER EROSION BARRIER
- TURF REINFORCEMENT MAT
- TEMPORARY DITCH CHECKS
- INLET AND PIPE PROTECTION

