

NOTES:

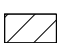
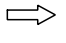
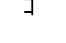


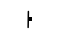
 

FOR STAGING NOTES SEE MAINTENANCE OF PEDESTRIAN TRAFFIC DETAILS SHEET 9.

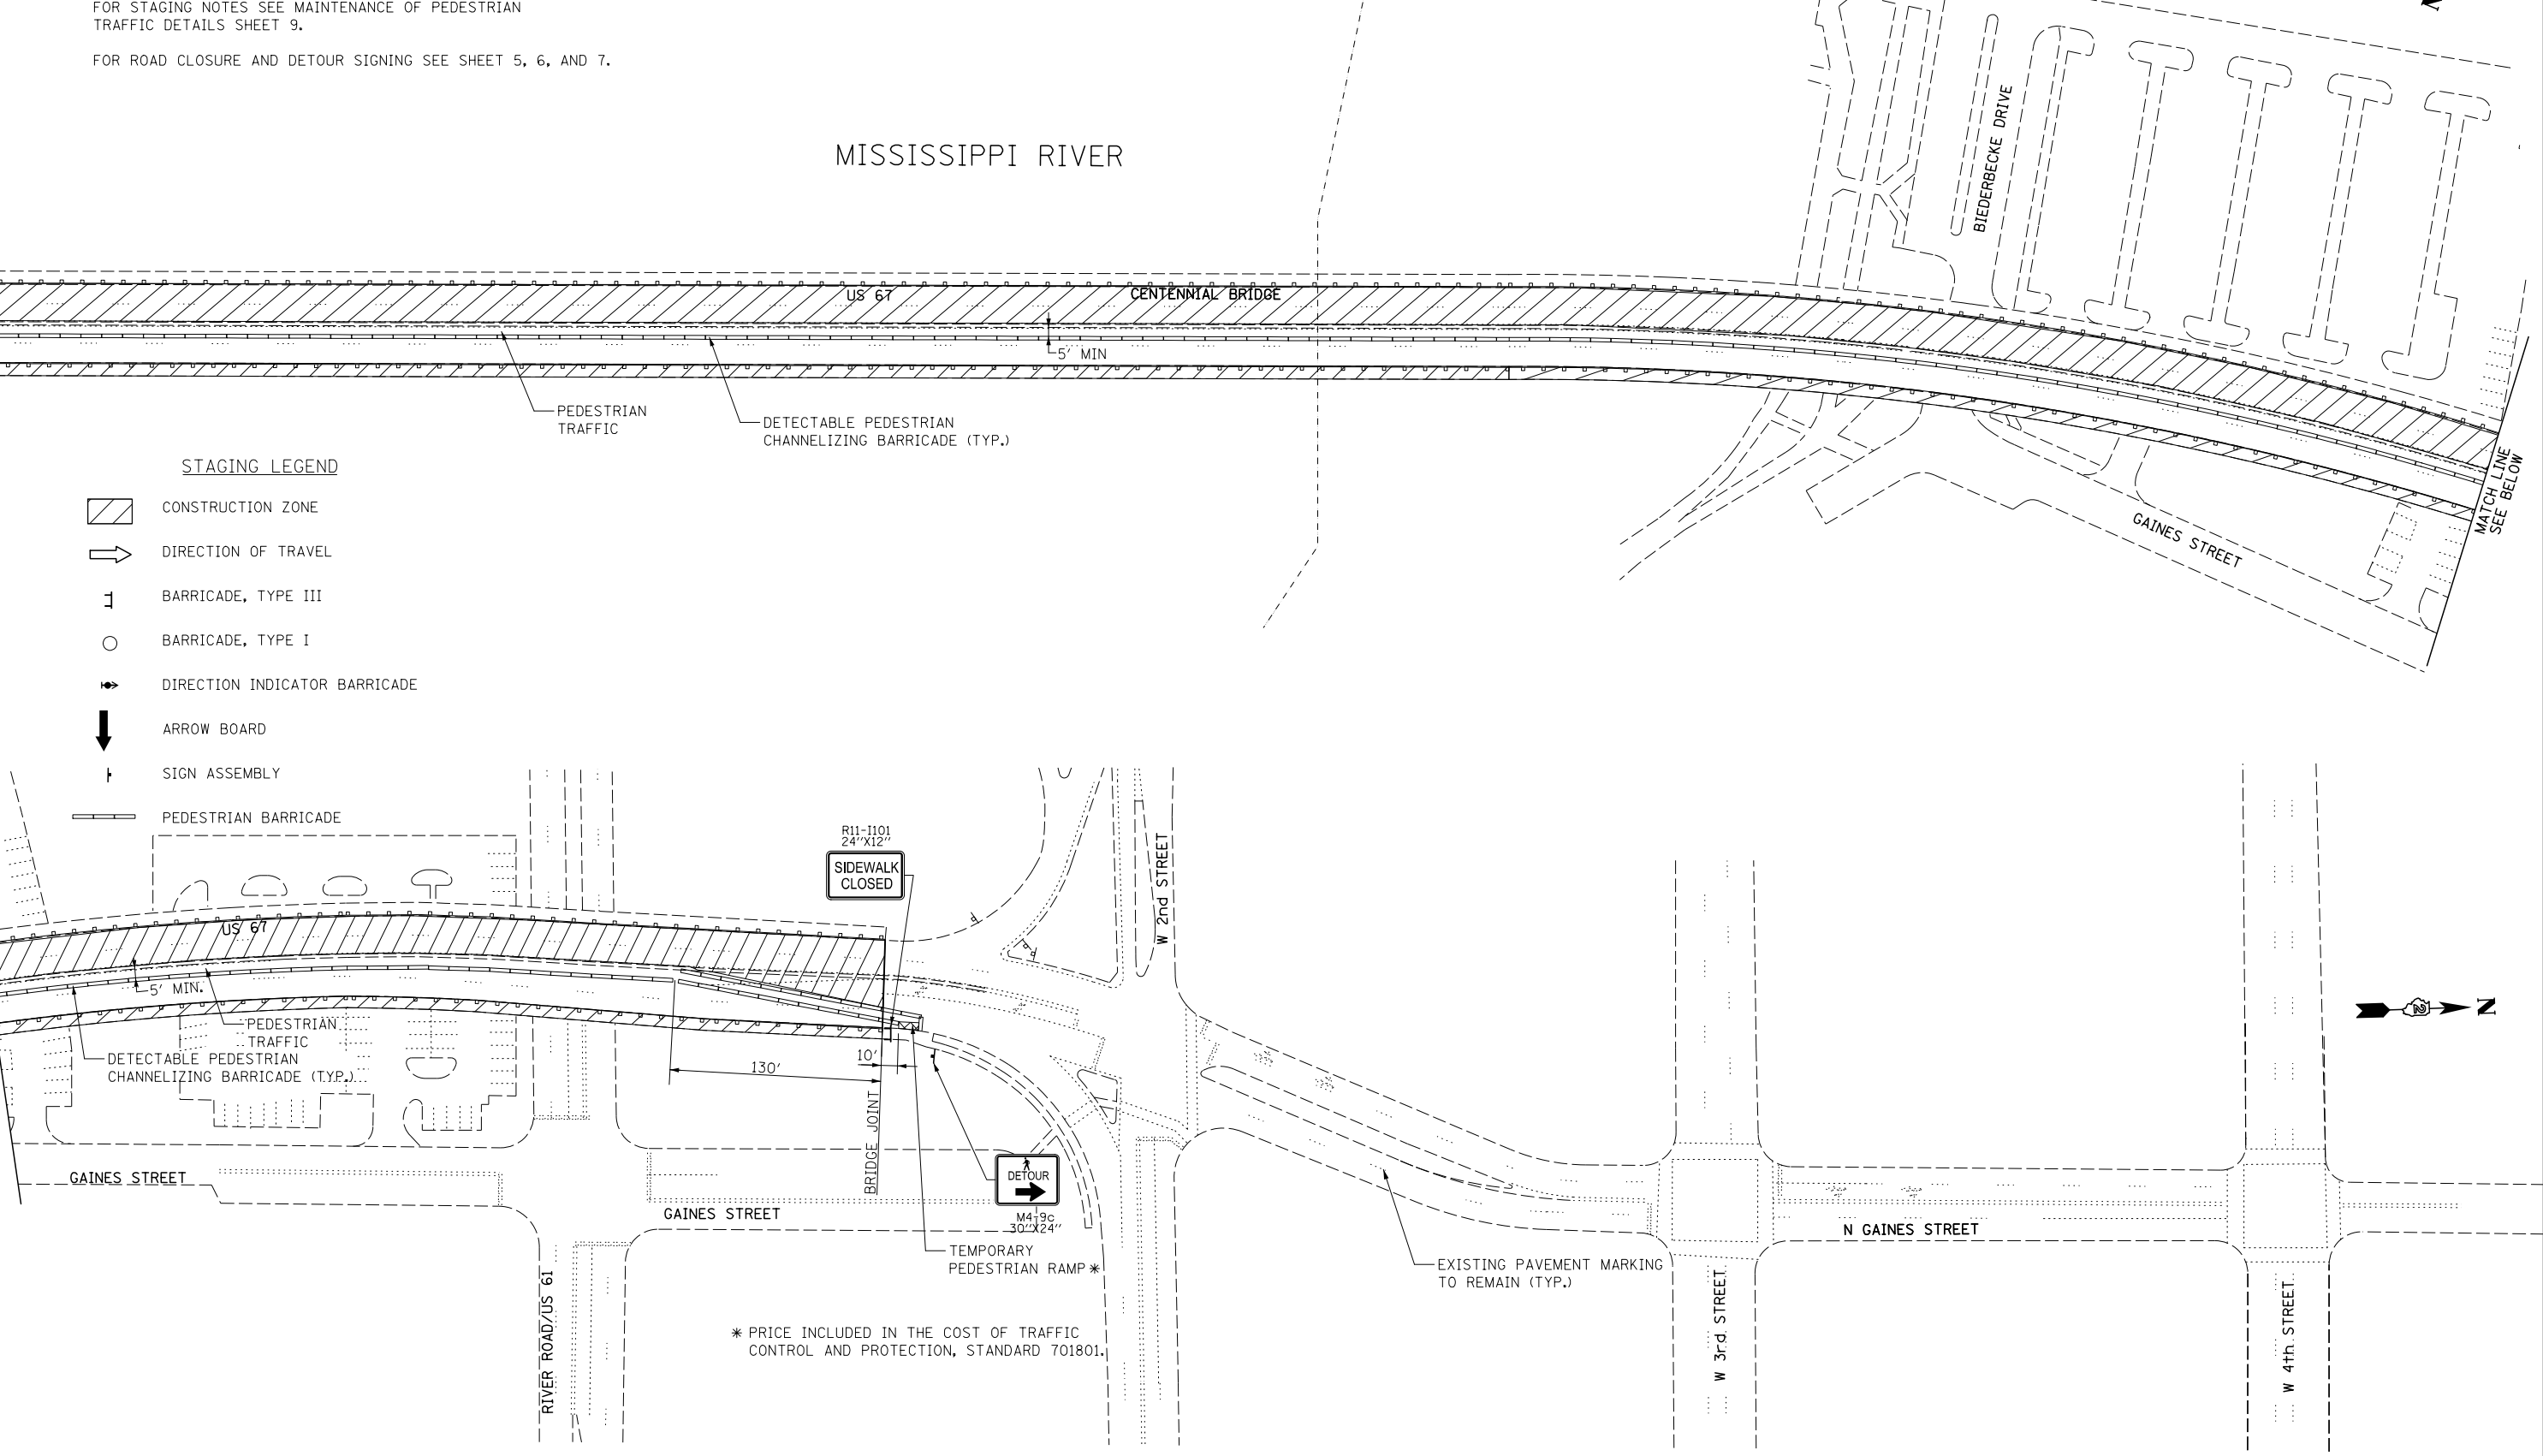
FOR ROAD CLOSURE AND DETOUR SIGNING SEE SHEET 5, 6, AND 7.

MISSISSIPPI RIVER

MATCH LINE SEE MAINTENANCE OF PEDESTRIAN TRAFFIC STAGE 1-1

MATCH LINE SEE ABOVE

- STAGING LEGEND**
-  CONSTRUCTION ZONE
 -  DIRECTION OF TRAVEL
 -  BARRICADE, TYPE III
 -  BARRICADE, TYPE I
 -  DIRECTION INDICATOR BARRICADE
 -  ARROW BOARD
 -  SIGN ASSEMBLY
 -  PEDESTRIAN BARRICADE



* PRICE INCLUDED IN THE COST OF TRAFFIC CONTROL AND PROTECTION, STANDARD 701801.

FILE NAME = I:\Projects\4015550\4015550_0001\98_CAD_Models_and_Sheets\04_Civil\Sheets\0264H28-Staging_1_2.dwg

USER NAME = thompsrd	DESIGNED - RDT/GC	REVISED -
DRAWN - RDT	REVISIONS -	
PLOT SCALE = 100.0000' / in.	CHECKED - JAC	REVISED -
PLOT DATE = 1/21/2014	DATE - 11-08-2013	REVISED -

**STATE OF ILLINOIS
DEPARTMENT OF TRANSPORTATION**

MAINTENANCE OF PEDESTRIAN TRAFFIC STAGE 1 - 2

SCALE: 1" = 50' SHEET NO. 11 OF 47 SHEETS STA. TO STA.

F.A.P. RTE.	SECTION	COUNTY	TOTAL SHEETS	SHEET NO.
308	(3BRM)	ROCK ISLAND	47	11
C-92-090-12			CONTRACT NO. 64H28	
ILLINOIS FED. AID PROJECT HSIP-XXXX (XXX)				