


PLAN	SURVEYED	DATE
	PLOTTED	BY
	GRADES CHECKED	
	ALIGNMENT CHECKED	
	STRUCTURE NOTATIONS CHECKED	
	NOTE BOOK NO.	
	CADD FILE NAME	

PROFILE	SURVEYED	DATE
	PLOTTED	BY
	GRADES CHECKED	
	ALIGNMENT CHECKED	
	STRUCTURE NOTATIONS CHECKED	
	NOTE BOOK NO.	
	CADD FILE NAME	

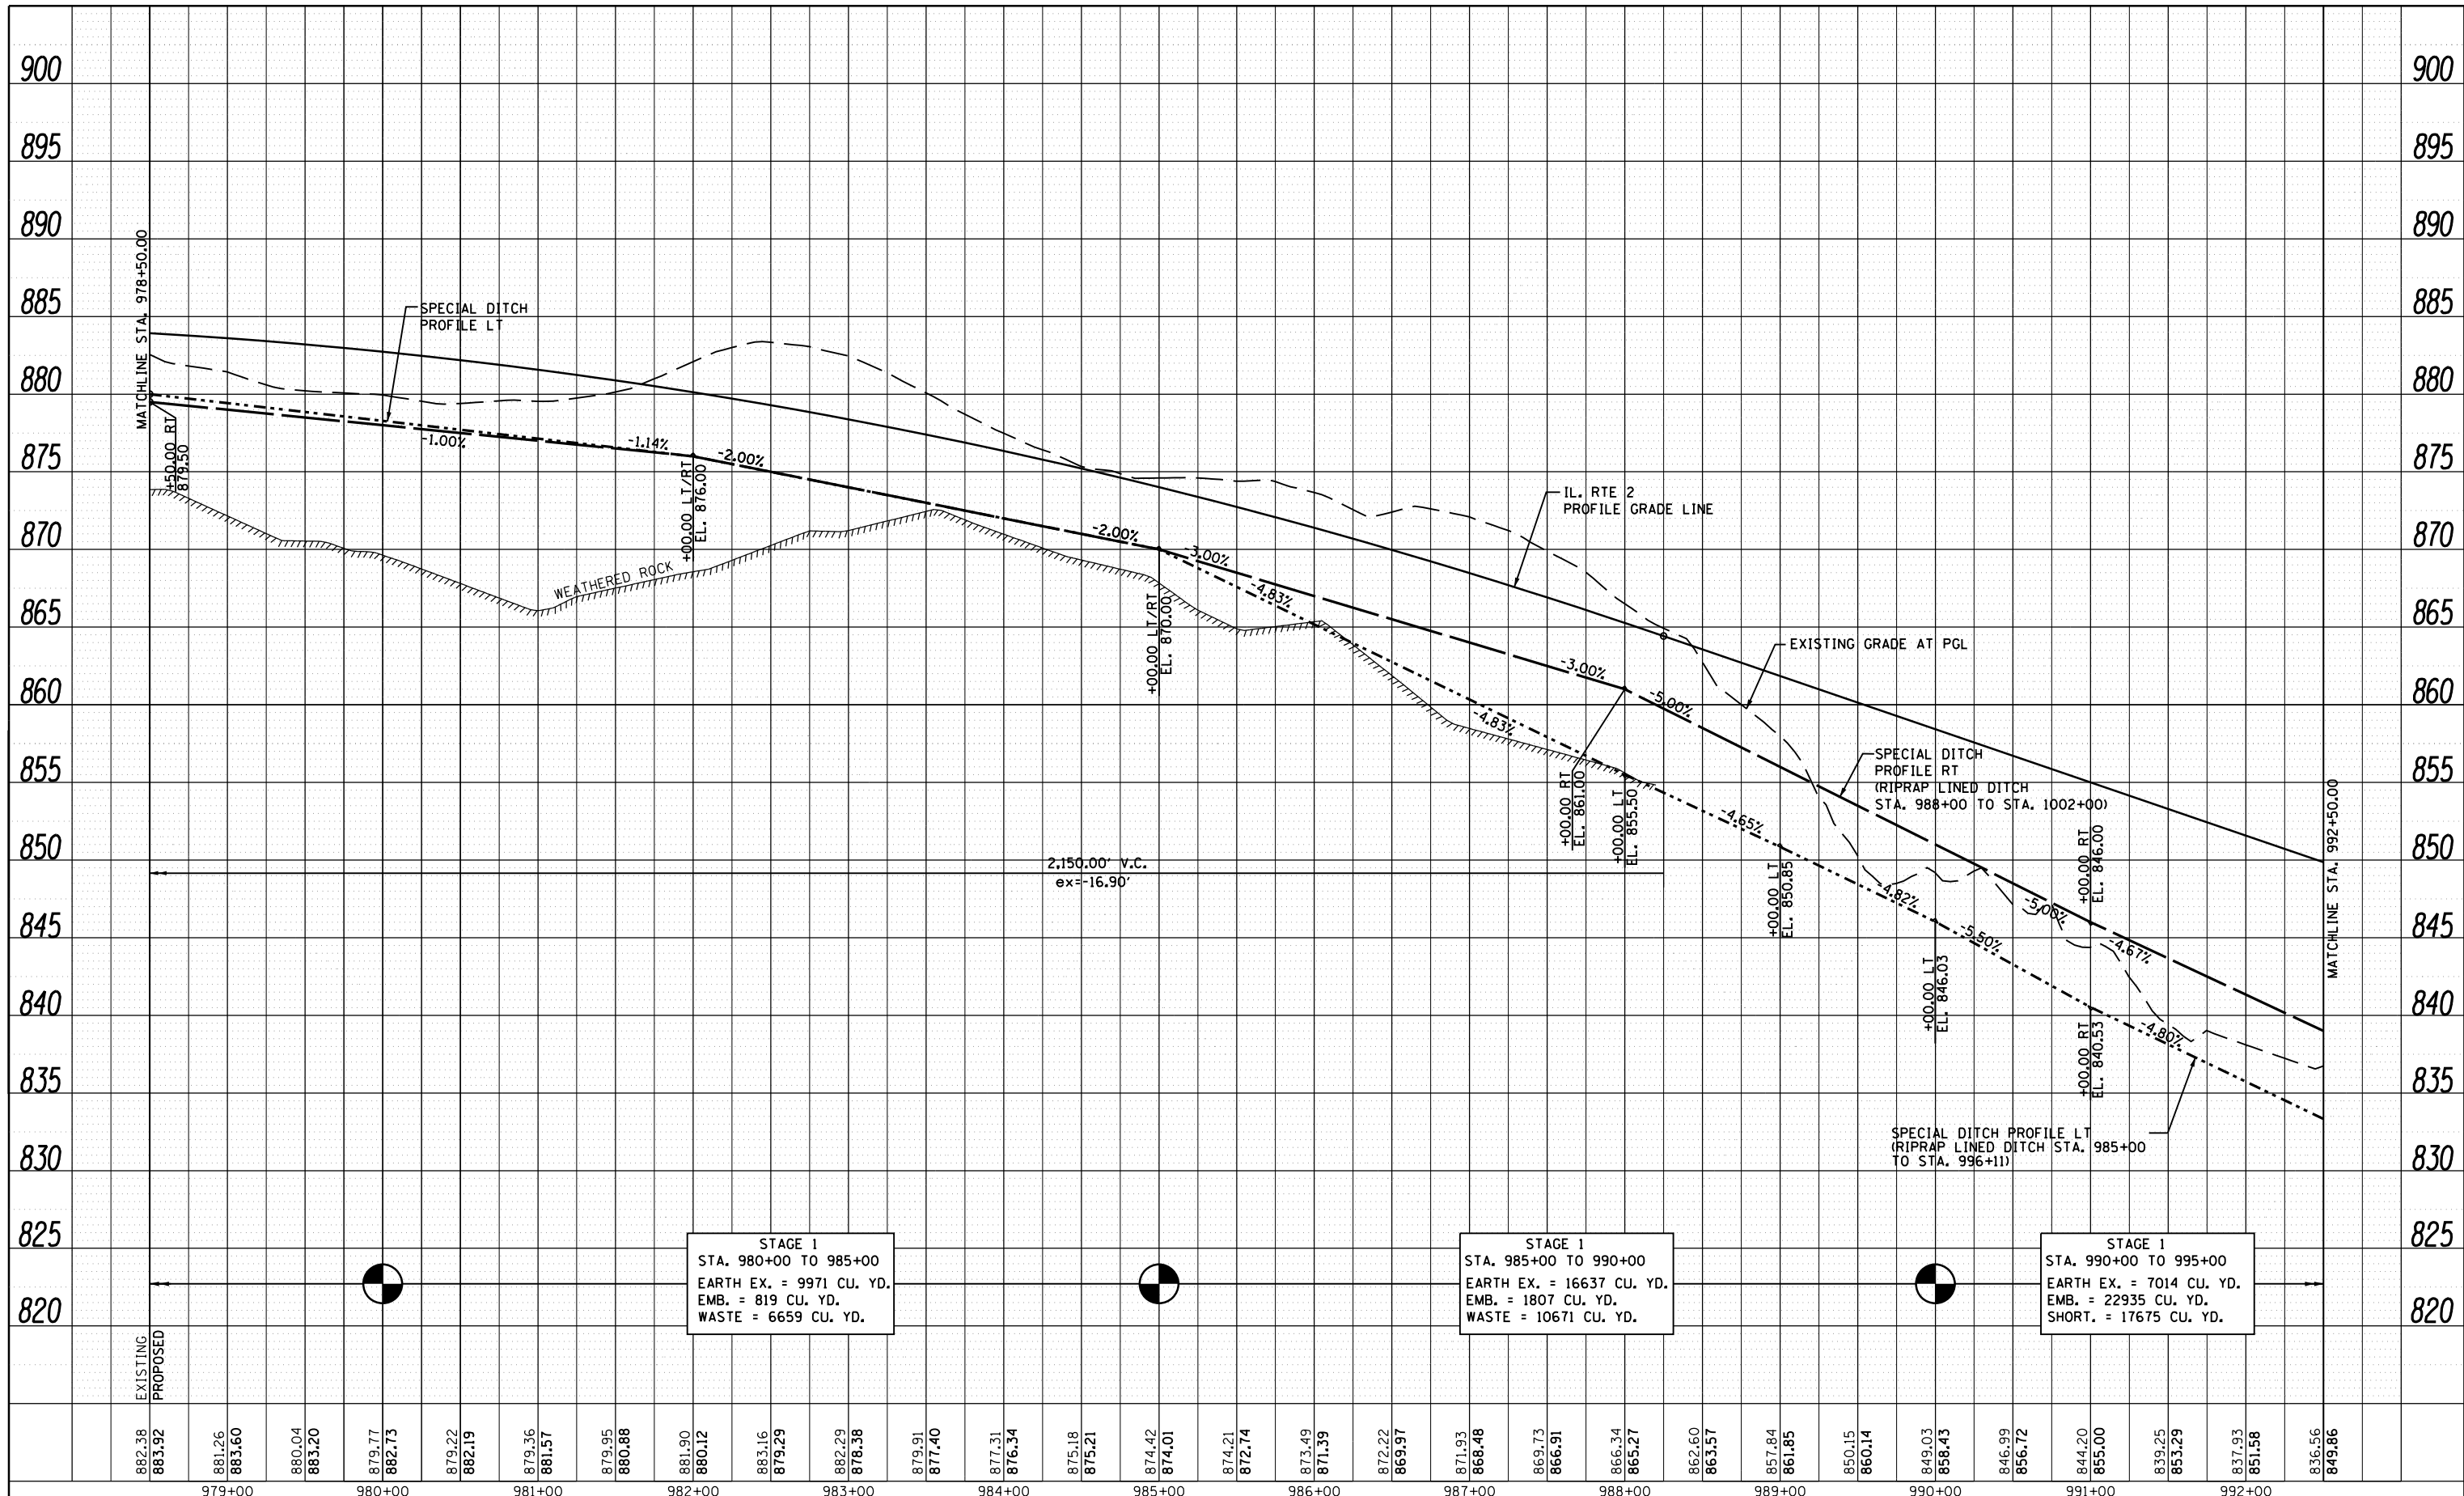

882.38 883.92	881.26 883.60	880.04 883.20	879.77 882.73	879.22 882.19	879.36 881.57	879.95 880.88	881.90 880.12	883.16 879.29	882.29 878.38	879.91 877.40	877.31 876.34	875.18 875.21	874.42 874.01	874.21 872.74	873.49 871.39	872.22 869.97	871.93 868.48	869.73 866.91	866.34 865.27	862.60 863.57	857.84 861.85	850.15 860.14	849.03 858.43	846.99 856.72	844.20 855.00	839.25 853.29	837.93 851.58	836.56 849.86
979+00	980+00	981+00	982+00	983+00	984+00	985+00	986+00	987+00	988+00	989+00	990+00	991+00	992+00															

STAGE 1  
STA. 980+00 TO 985+00  
EARTH EX. = 9971 CU. YD.  
EMB. = 819 CU. YD.  
WASTE = 6659 CU. YD.

STAGE 1  
STA. 985+00 TO 990+00  
EARTH EX. = 16637 CU. YD.  
EMB. = 1807 CU. YD.  
WASTE = 10671 CU. YD.

STAGE 1  
STA. 990+00 TO 995+00  
EARTH EX. = 7014 CU. YD.  
EMB. = 22935 CU. YD.  
SHORT. = 17675 CU. YD.

FILE NAME =	USER NAME =	DESIGNED - RDT	REVISED -
c:\pwork\pwork\runbladerr\d0331854\0264H70-shr-profile-02.dgn		DRAWN - RDT	REVISED -
	PLOT SCALE =	CHECKED - GC	REVISED -
	PLOT DATE	DATE - 10/05/2012	REVISED -

STATE OF ILLINOIS  
DEPARTMENT OF TRANSPORTATION

ILLINOIS ROUTE 2  
PROFILE SHEET 2

SCALE: H: 1"=50'  
V: 1"=20' SHEET 39 OF 179 SHEETS STA. 978+50 TO STA. 992+50

F.A.P. RTE.	SECTION	COUNTY	TOTAL SHEETS	SHEET NO.
734	77R-1	WINNEBAGO	179	39
CONTRACT NO. 64H70				
ILLINOIS FED. AID PROJECT				