



PLAN	SURVEYED	BY	DATE
	PLOTTED		
	NOTED		
	CHECKED		
	FILE NAME		
	NO.		

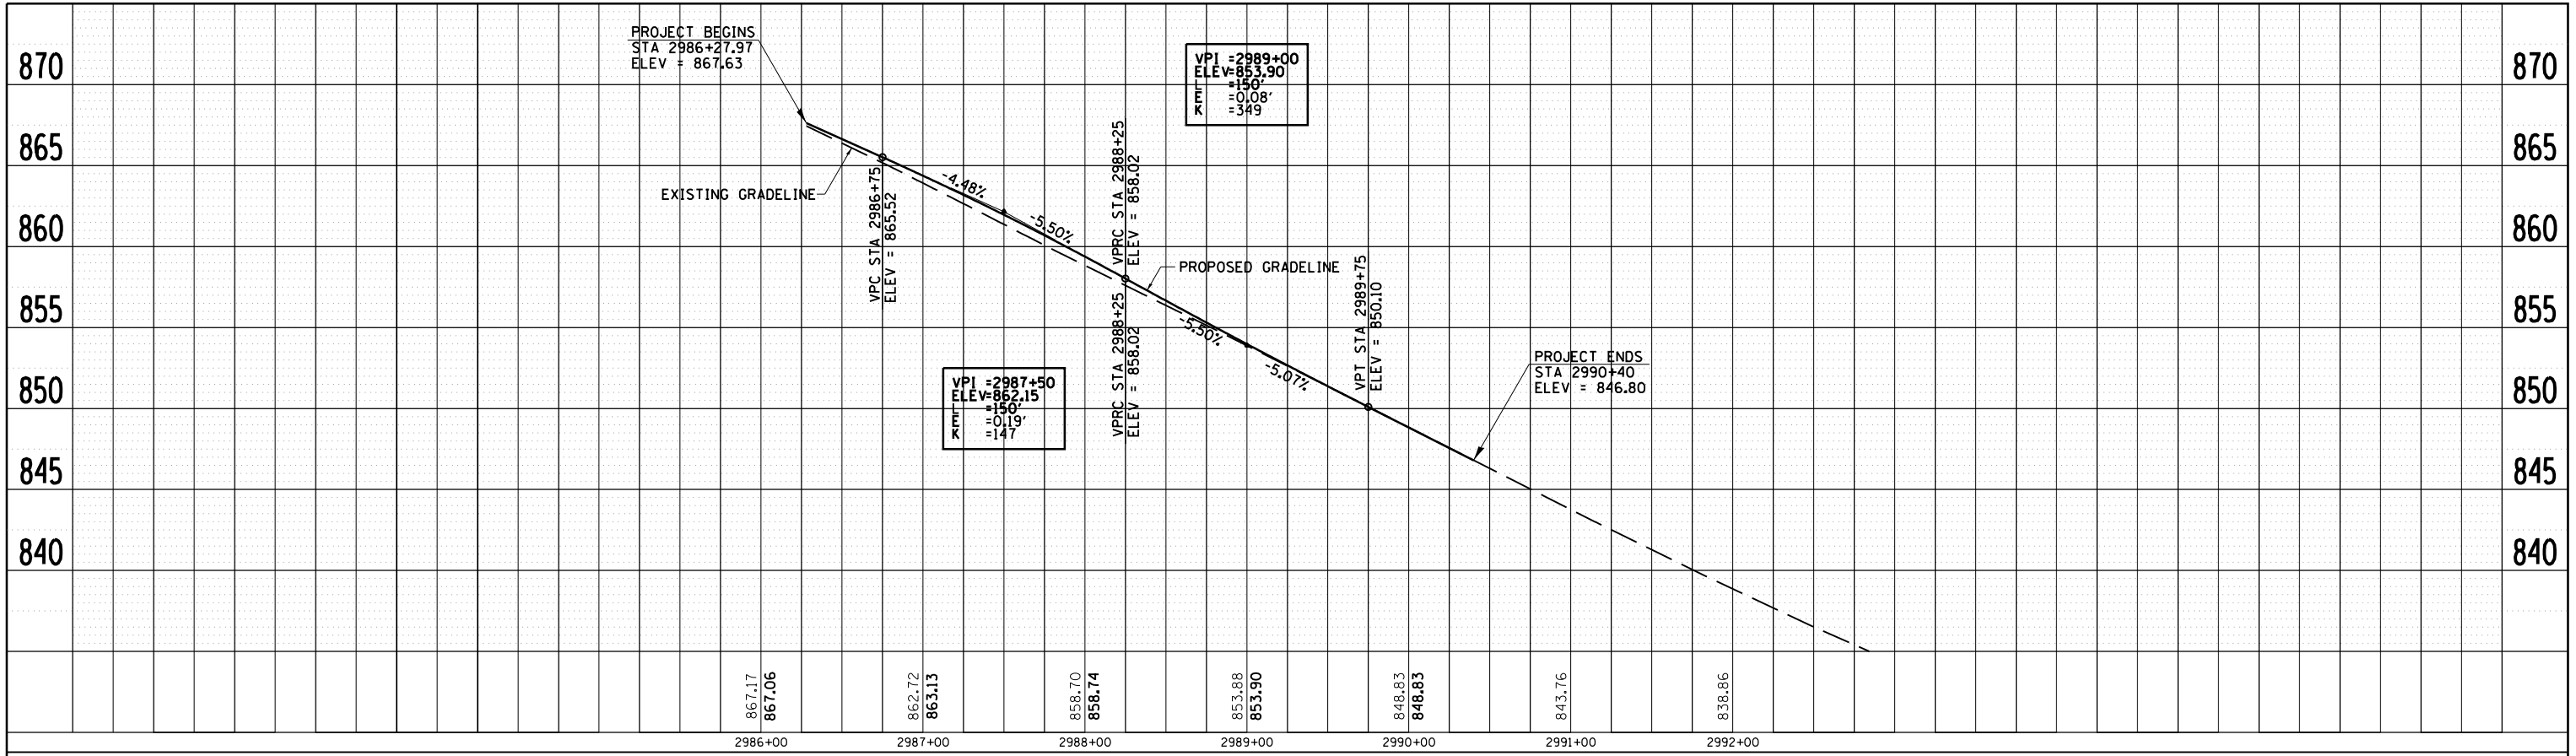

PROFILE	SURVEYED	BY	DATE
	PLOTTED		
	GRADES CHECKED		
	STRUCTURE NOTATIONS CHECKED		
	NO.		

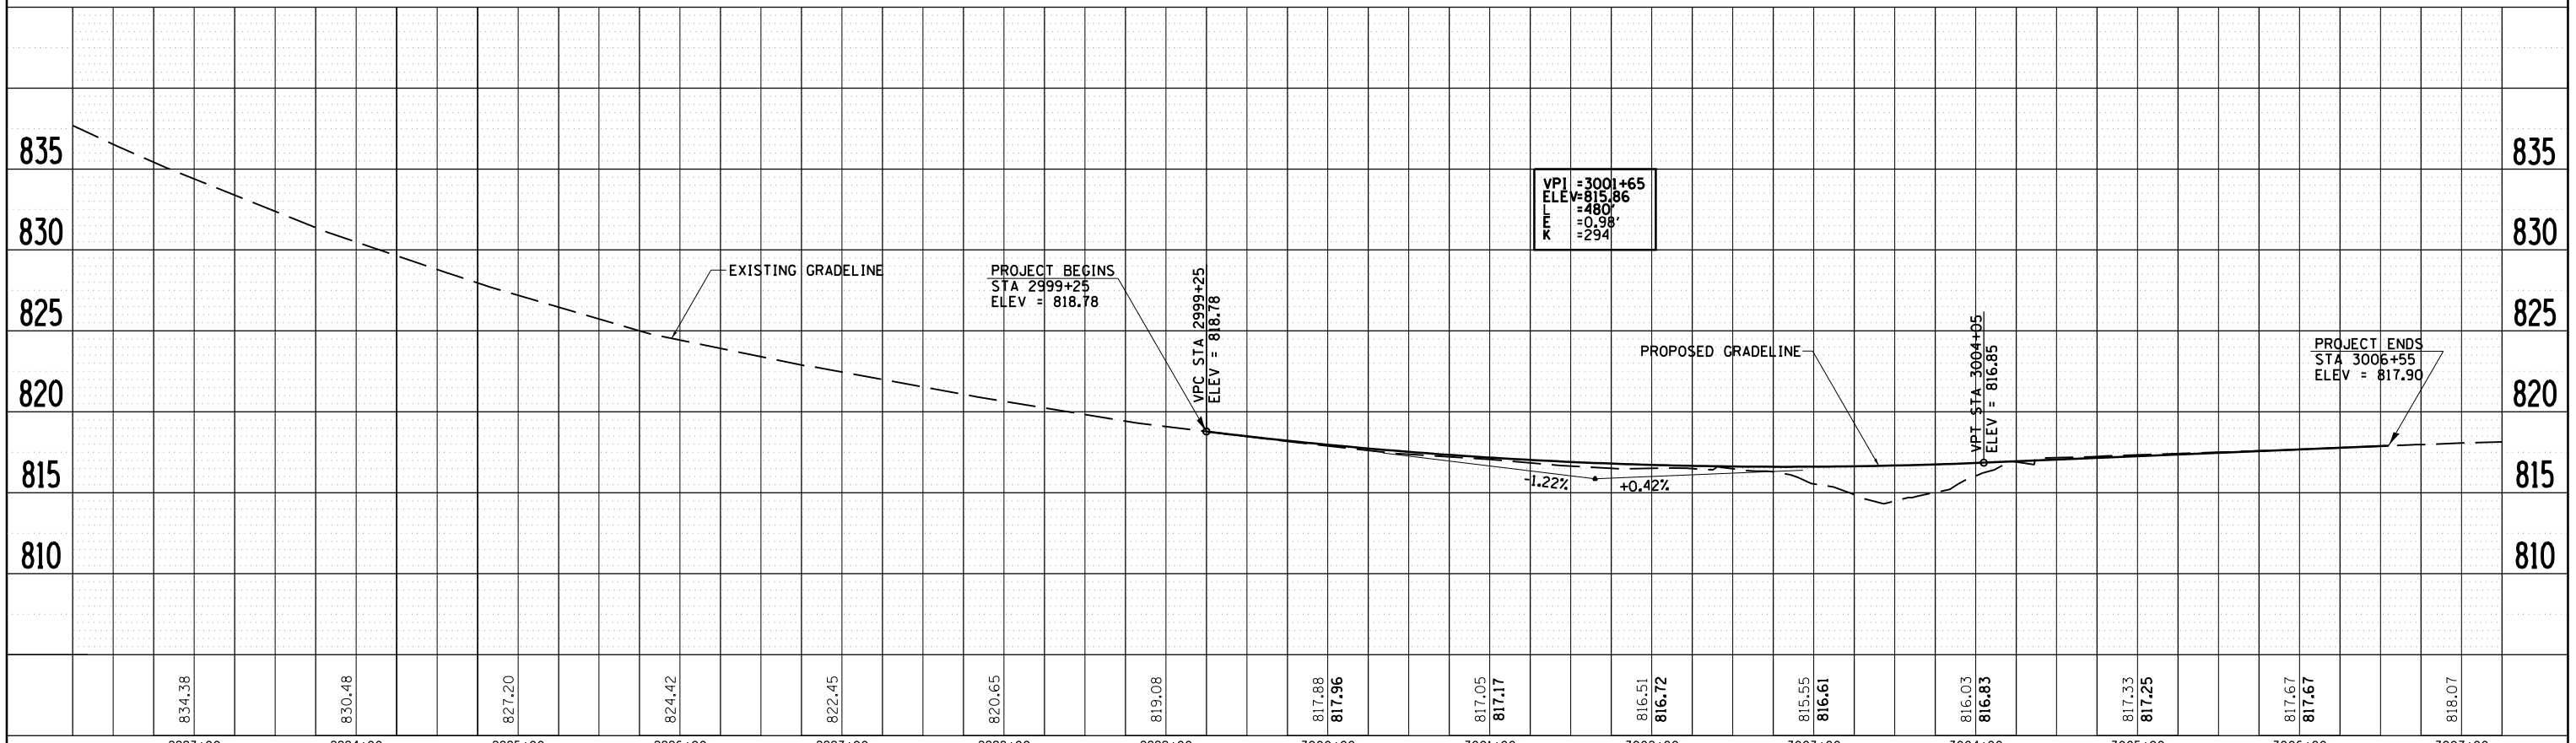

FILE NAME =	USER NAME = rundbladerr	DESIGNED -	REVISED -
c:\pwork\pwork\rundbladerr\d0331854\0264470-shr-profile-08.dgn		DRAWN -	REVISED -
Default		CHECKED -	REVISED -
		DATE -	REVISED -

**STATE OF ILLINOIS
DEPARTMENT OF TRANSPORTATION**

**NORTHWEST FRONTAGE ROAD
PROFILE SHEET 8**

SCALE: SHEET 45 OF 179 SHEETS STA. TO STA.

F.A.P. RTE.	SECTION	COUNTY	TOTAL SHEETS	SHEET NO.
734	77R-1	WINNEBAGO	179	44
CONTRACT NO. 64H70				
ILLINOIS FED. AID PROJECT				