

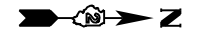


ROAD CLOSURE SIGNING PLAN

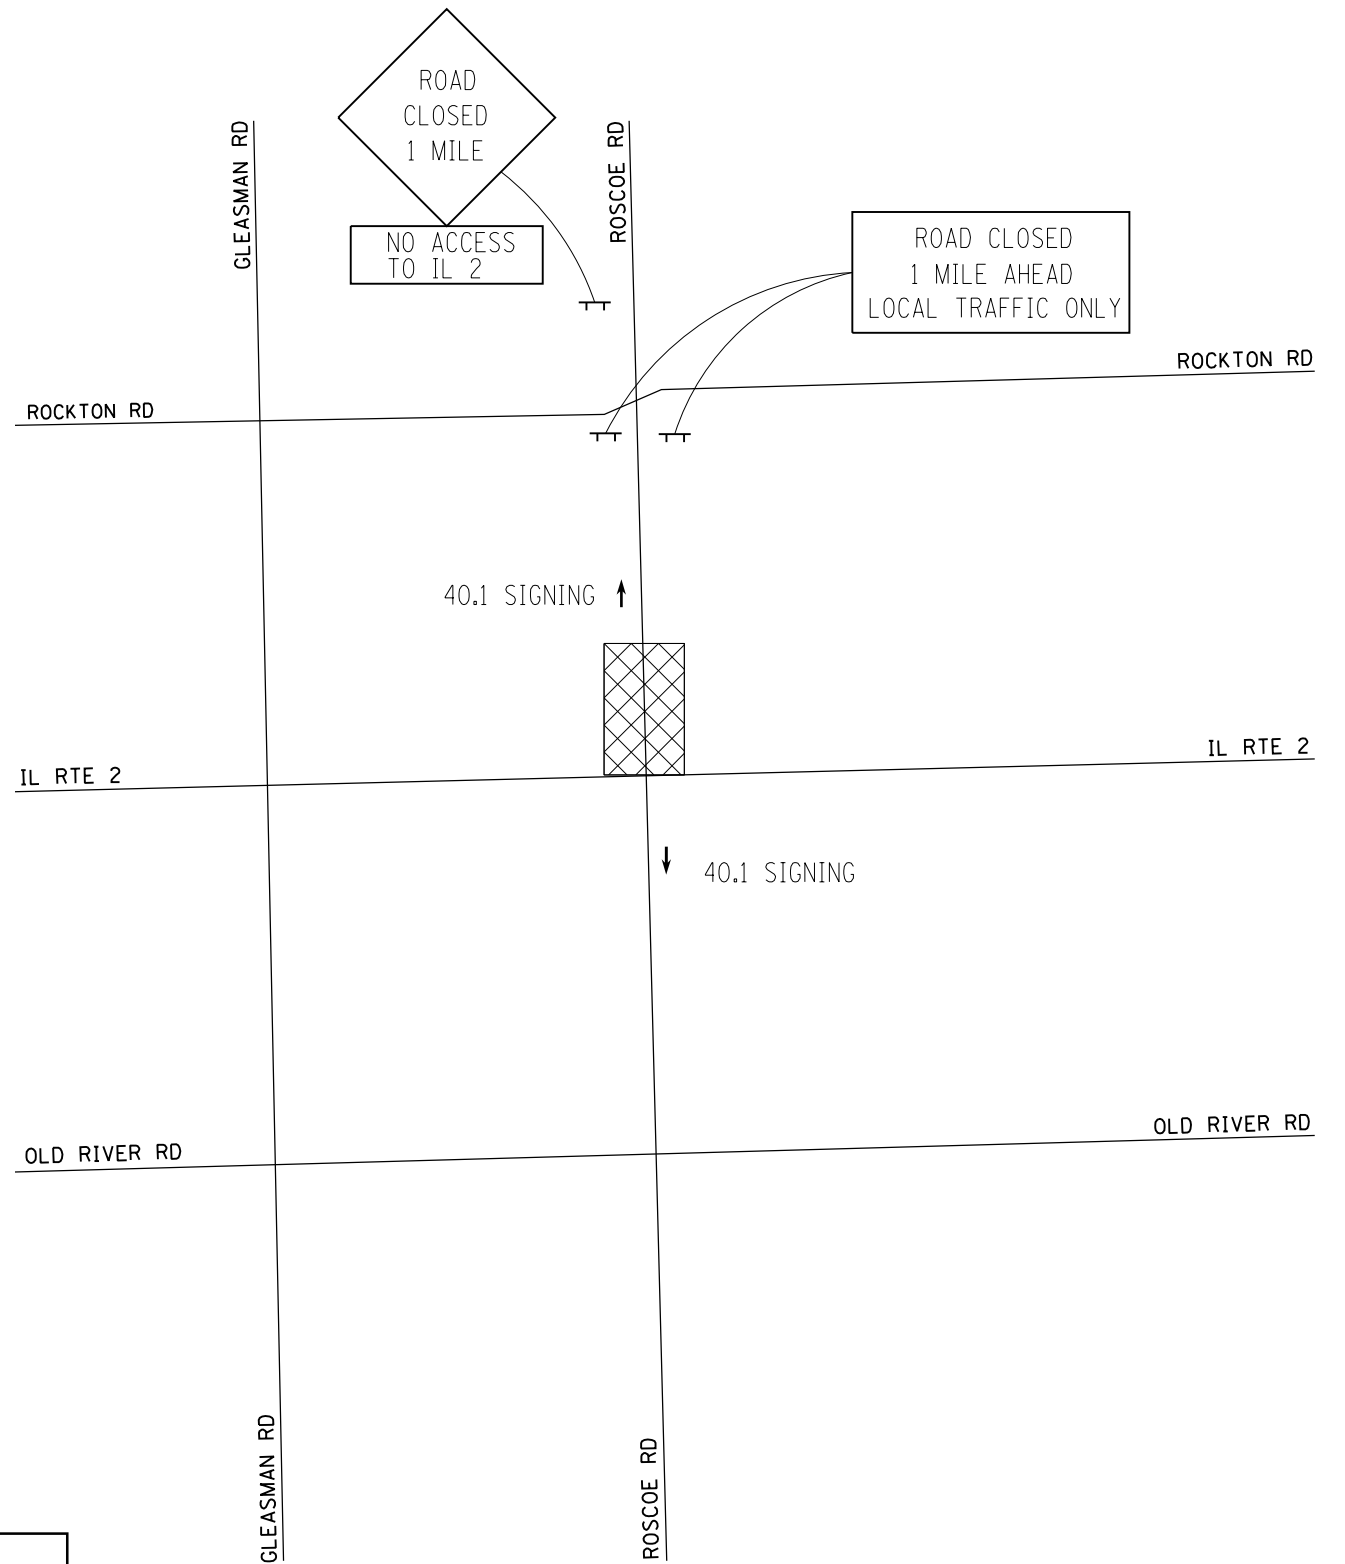

STAGE I

STAGE II

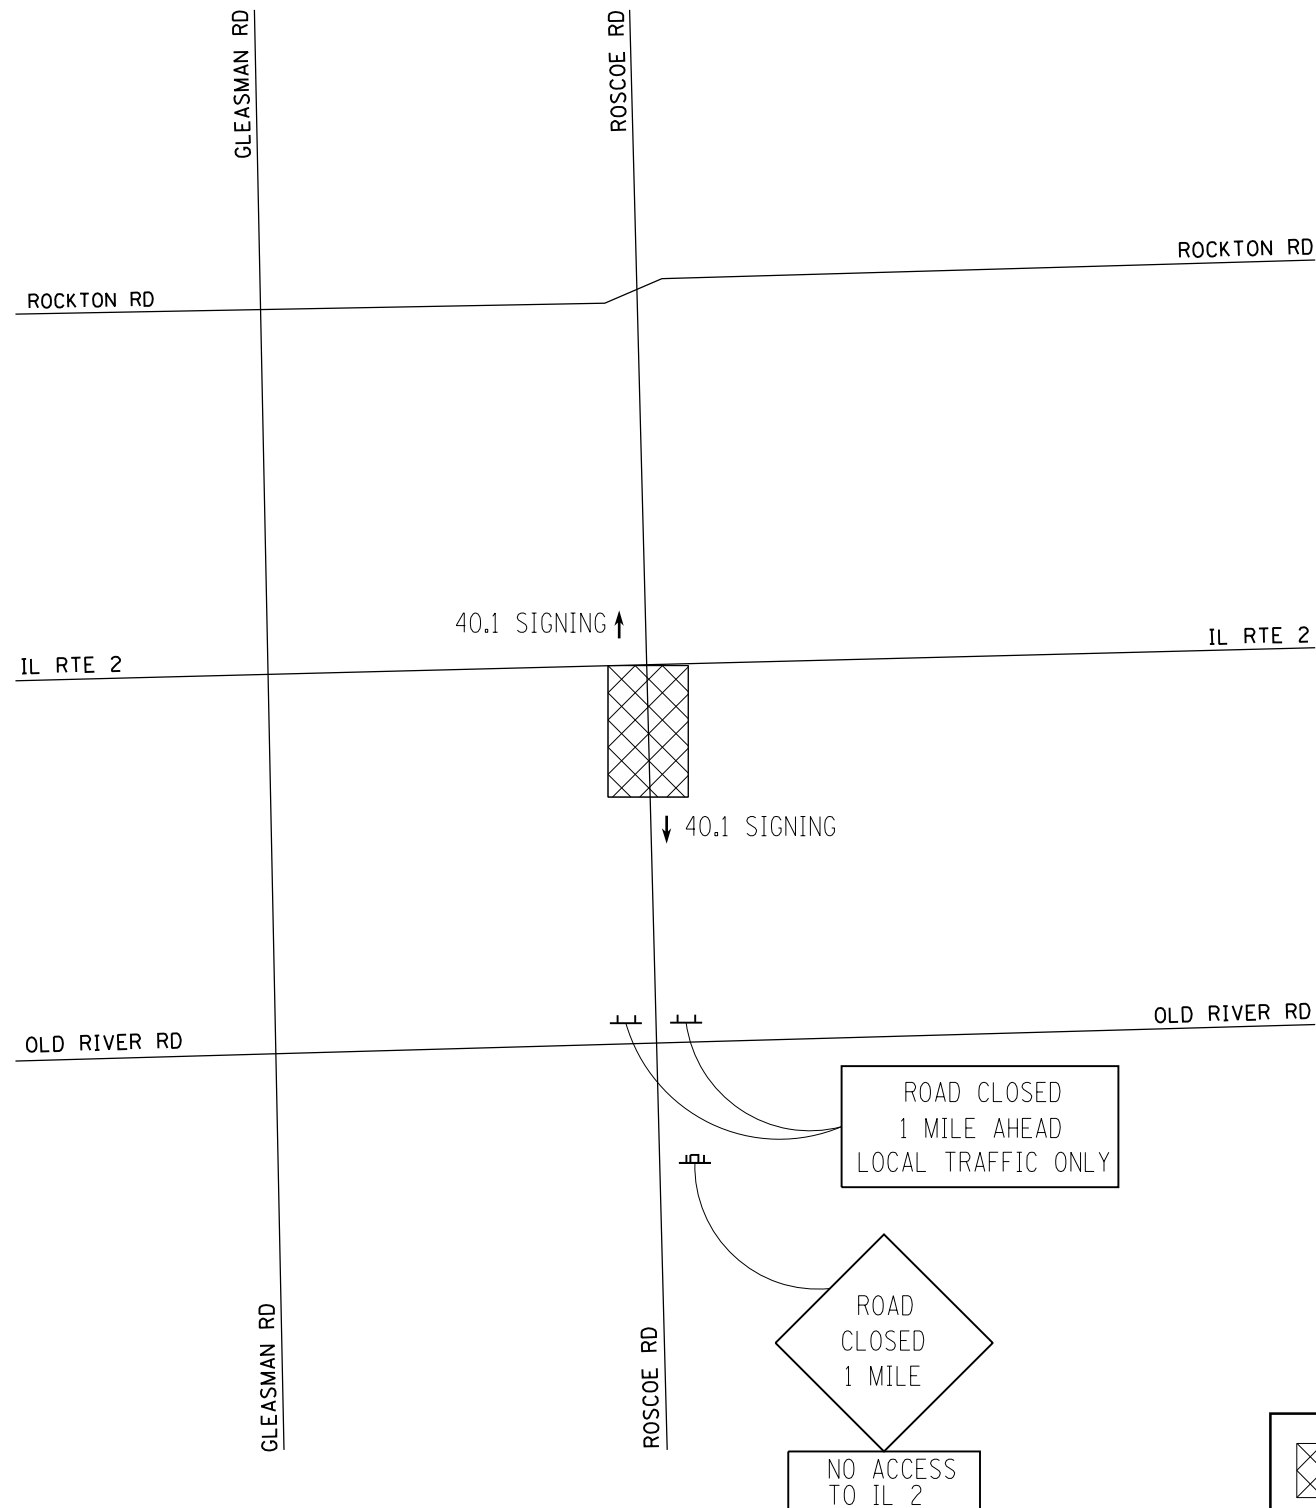

LEGEND



FILE NAME =	USER NAME =	DESIGNED -	REVISED -
et:\pw\work\p\dot\run\bladerrr\d0331856	0284983-shr-DETOUR-01.dgn	DRAWN -	REVISED -
	PLOT SCALE =	CHECKED -	REVISED -
	PLOT DATE =	DATE -	REVISED -

STATE OF ILLINOIS
DEPARTMENT OF TRANSPORTATION

ROSCOE ROAD ROAD CLOSURE SIGNING PLAN			
SCALE: NTS	SHEET 46 OF 179 SHEETS	STA.	TO STA.

F.A.P. RTE.	SECTION	COUNTY	TOTAL SHEETS	SHEET NO.
734	77R-1	WINNEBAGO	179	46
				CONTRACT NO. 64H70
ILLINOIS FED. AID PROJECT				