
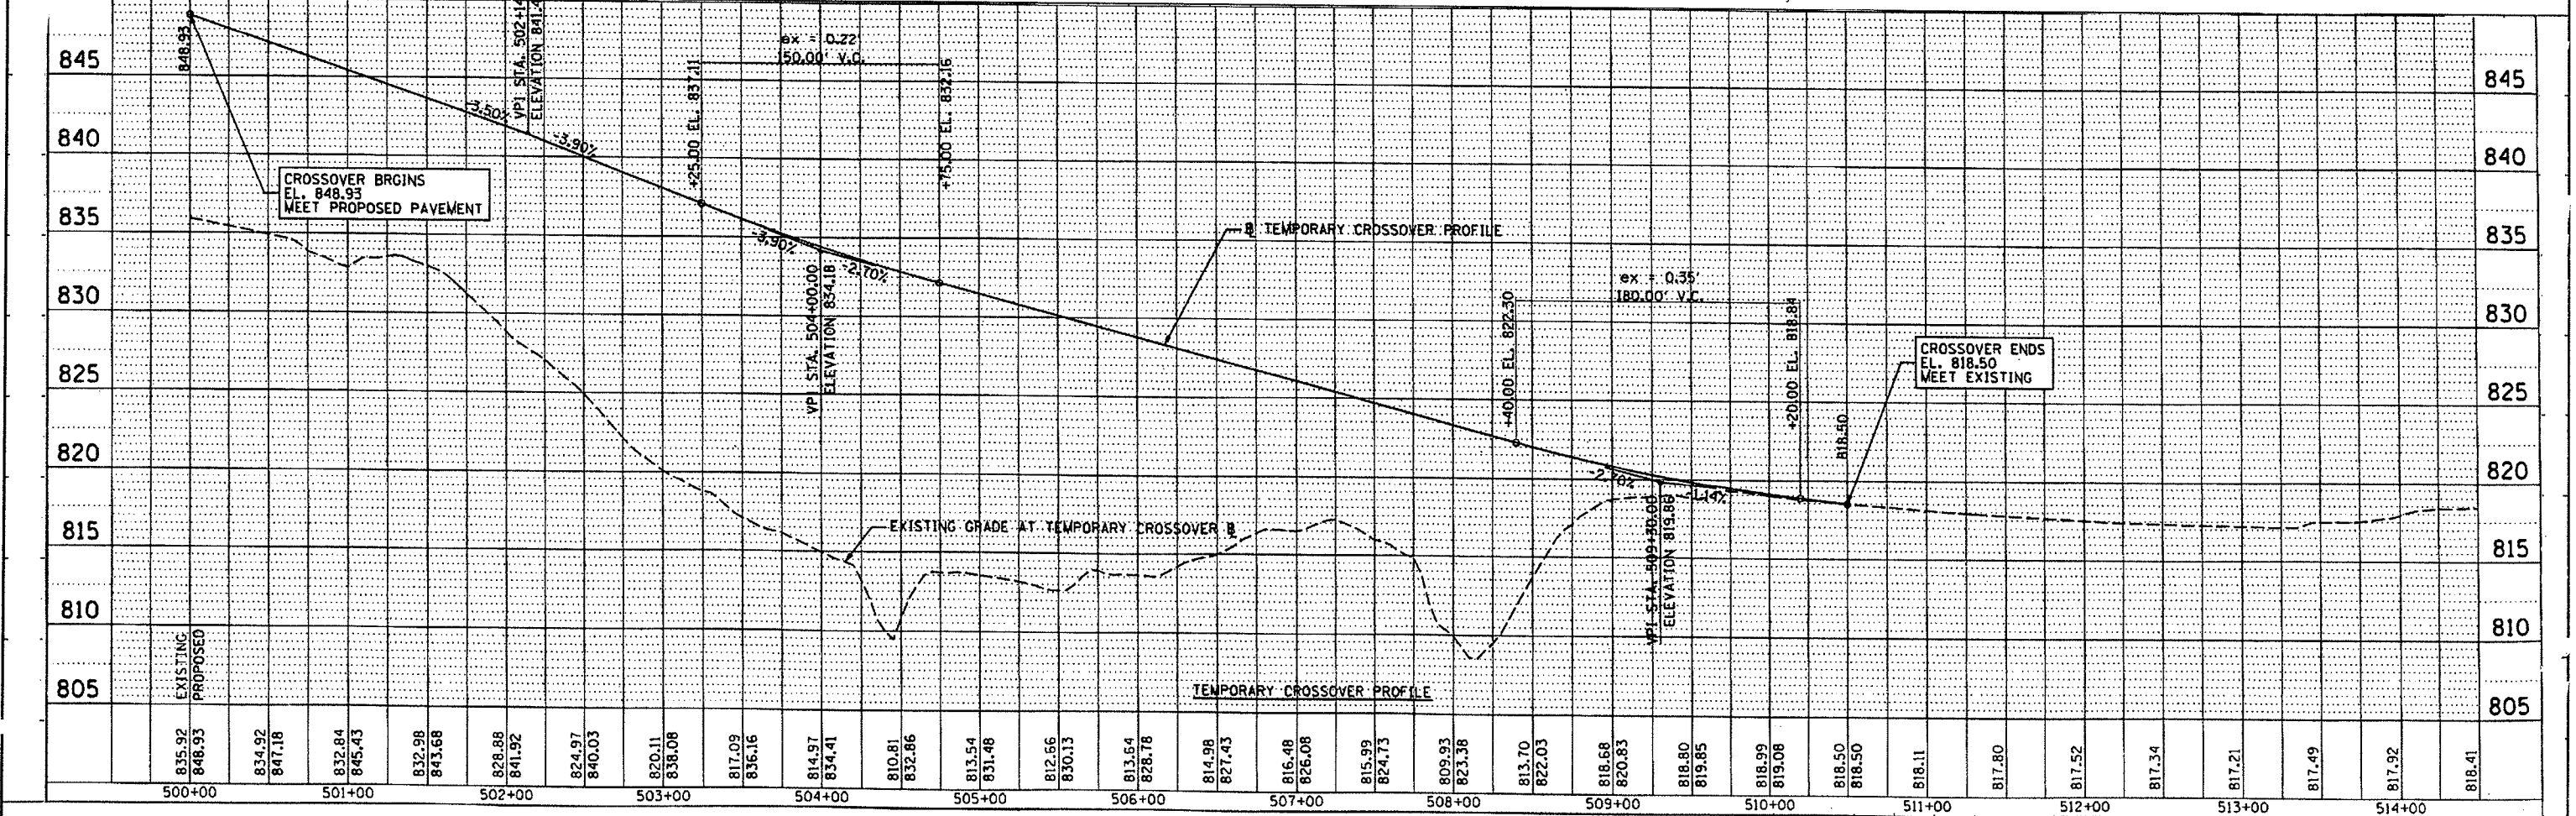


PLAN	SURVEYED	BY	DATE
	ALIGNED		
	CHECKED		
	BY		
	NO. OF WAY CHECKED		
	ADD. FILE NAME		
	NO.		

PROFILE	SURVEYED	BY	DATE
	GRADES CHECKED		
	B.M. NOTED		
	STRUCTURE NOTATIONS CHECKED		
	NO.		

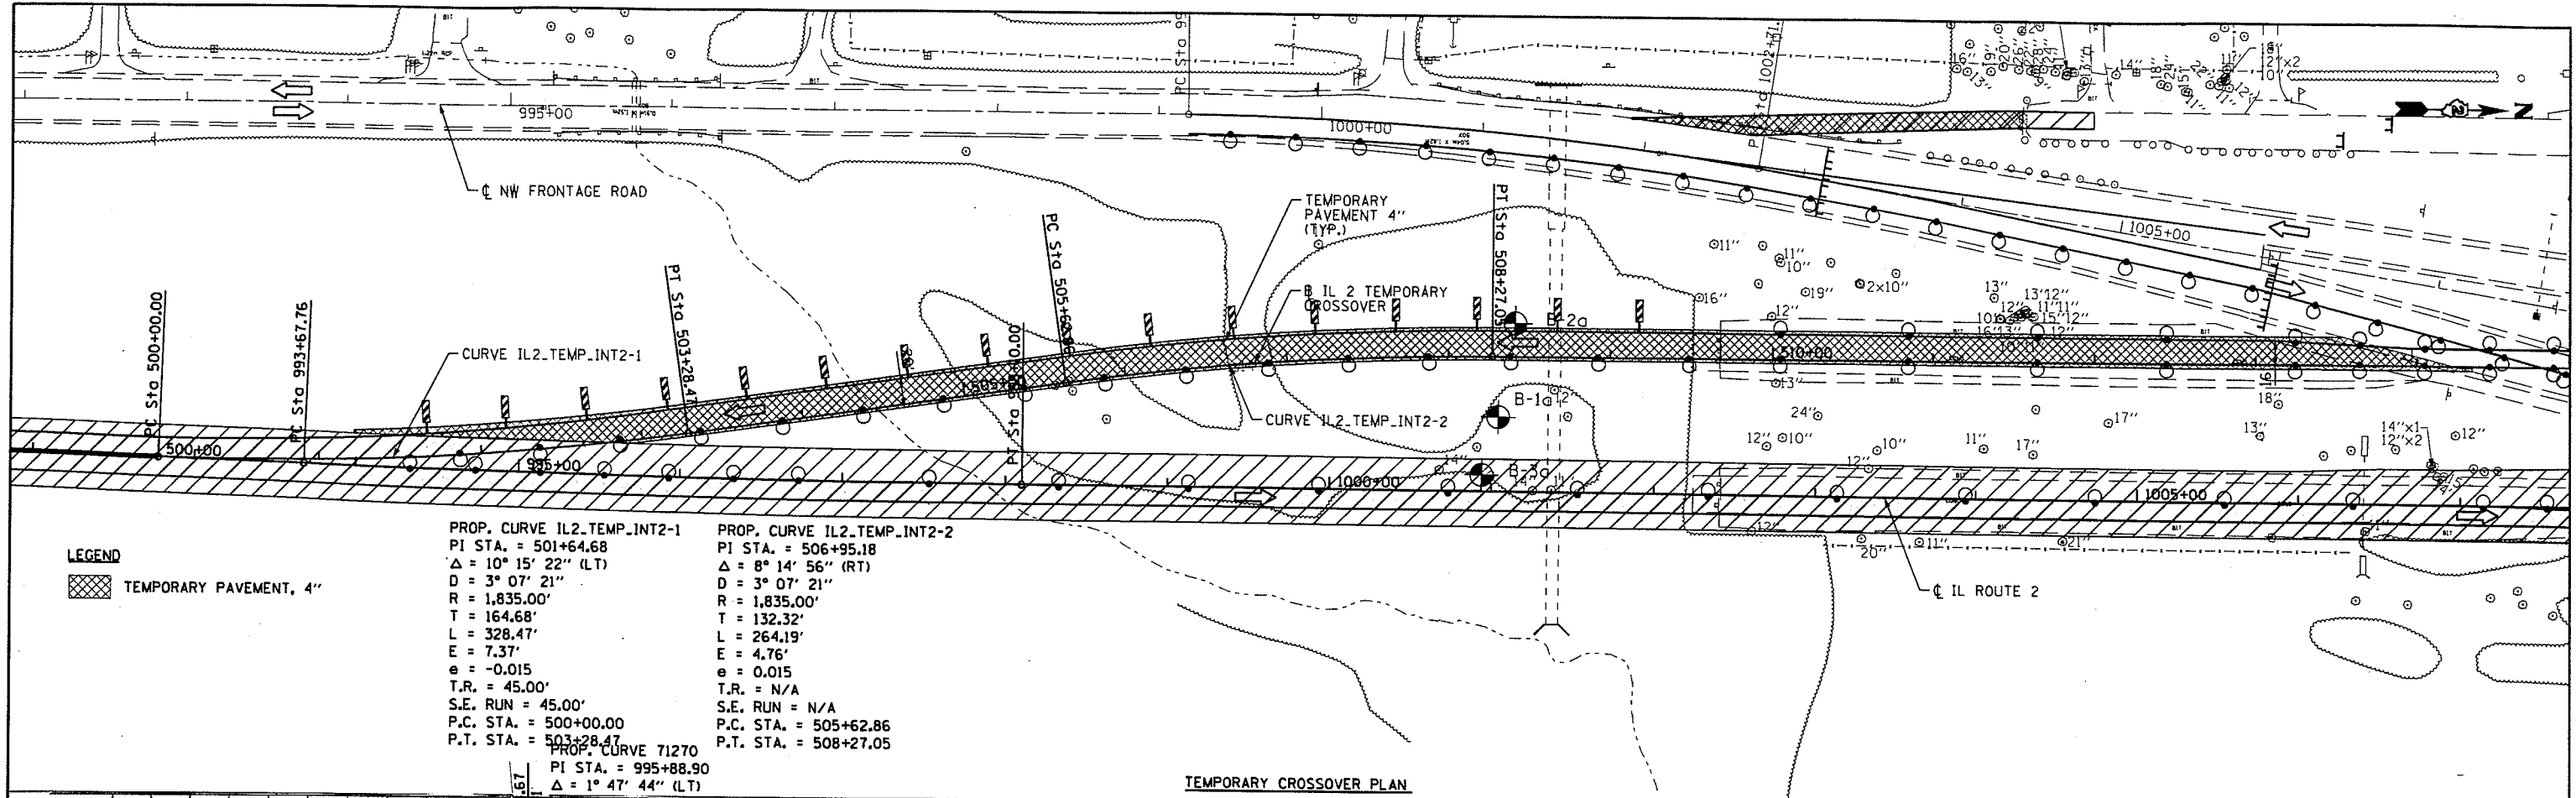

FILE NAME =	USER NAME = rundbladerr	DESIGNED - RDT	REVISED -	<b>STATE OF ILLINOIS</b> <b>DEPARTMENT OF TRANSPORTATION</b>	<b>ILLINOIS ROUTE 2</b> <b>STAGING 1/TEMPORARY CROSSOVER DETAIL</b>	F.A.P. RTE.	SECTION	COUNTY	TOTAL SHEETS	SHEET NO.	
DESIGNED - RDT	DRAWN - SDZ	CHECKED - JAC	REVISED -			734	77R-1	WINNEBAGO	179	54	
PLOT SCALE =	CHECKED - JAC	DATE - 10/05/2012	REVISED -			CONTRACT NO. 64H70					
PLOT DATE =	DATE - 10/05/2012	REVISED -	ILLINOIS FED. AID PROJECT								