




**STAGE 2 TRAFFIC**

1. MAINTAIN IL ROUTE 2 TRAFFIC USING EXISTING IL ROUTE 2, TEMPORARY PAVEMENT CONSTRUCTED IN PRE-STAGE 1 AND NW FRONTAGE ROAD USING TRAFFIC CONTROL & STANDARD 701331.
2. MAINTAIN TRAFFIC ON NEWLY CONSTRUCTED ROSCOE ROAD.
3. WEST LEG OF ROSCOE ROAD WILL BE CLOSED TO THROUGH TRAFFIC DURING STAGE 2 CONSTRUCTION.

**STAGE 2 CONSTRUCTION**

1. CONSTRUCT NW FRONTAGE ROAD FROM STA. 2986+65.03 TO 2990+40.
2. CONSTRUCT IL ROUTE 2 FROM STA. 965+23.82 TO STA. 975+00.
3. CONSTRUCT IL ROUTE 2 FROM STA. 1008+70 TO STA. 1018+04.37.
4. REMOVE EXISTING IL ROUTE 2 FROM STA. 965+23.82 TO STA. 990+40.00.
5. CONSTRUCT TEMPORARY PAVEMENT FROM STA. 1014+67.90 TO STA. 1019+89.75.

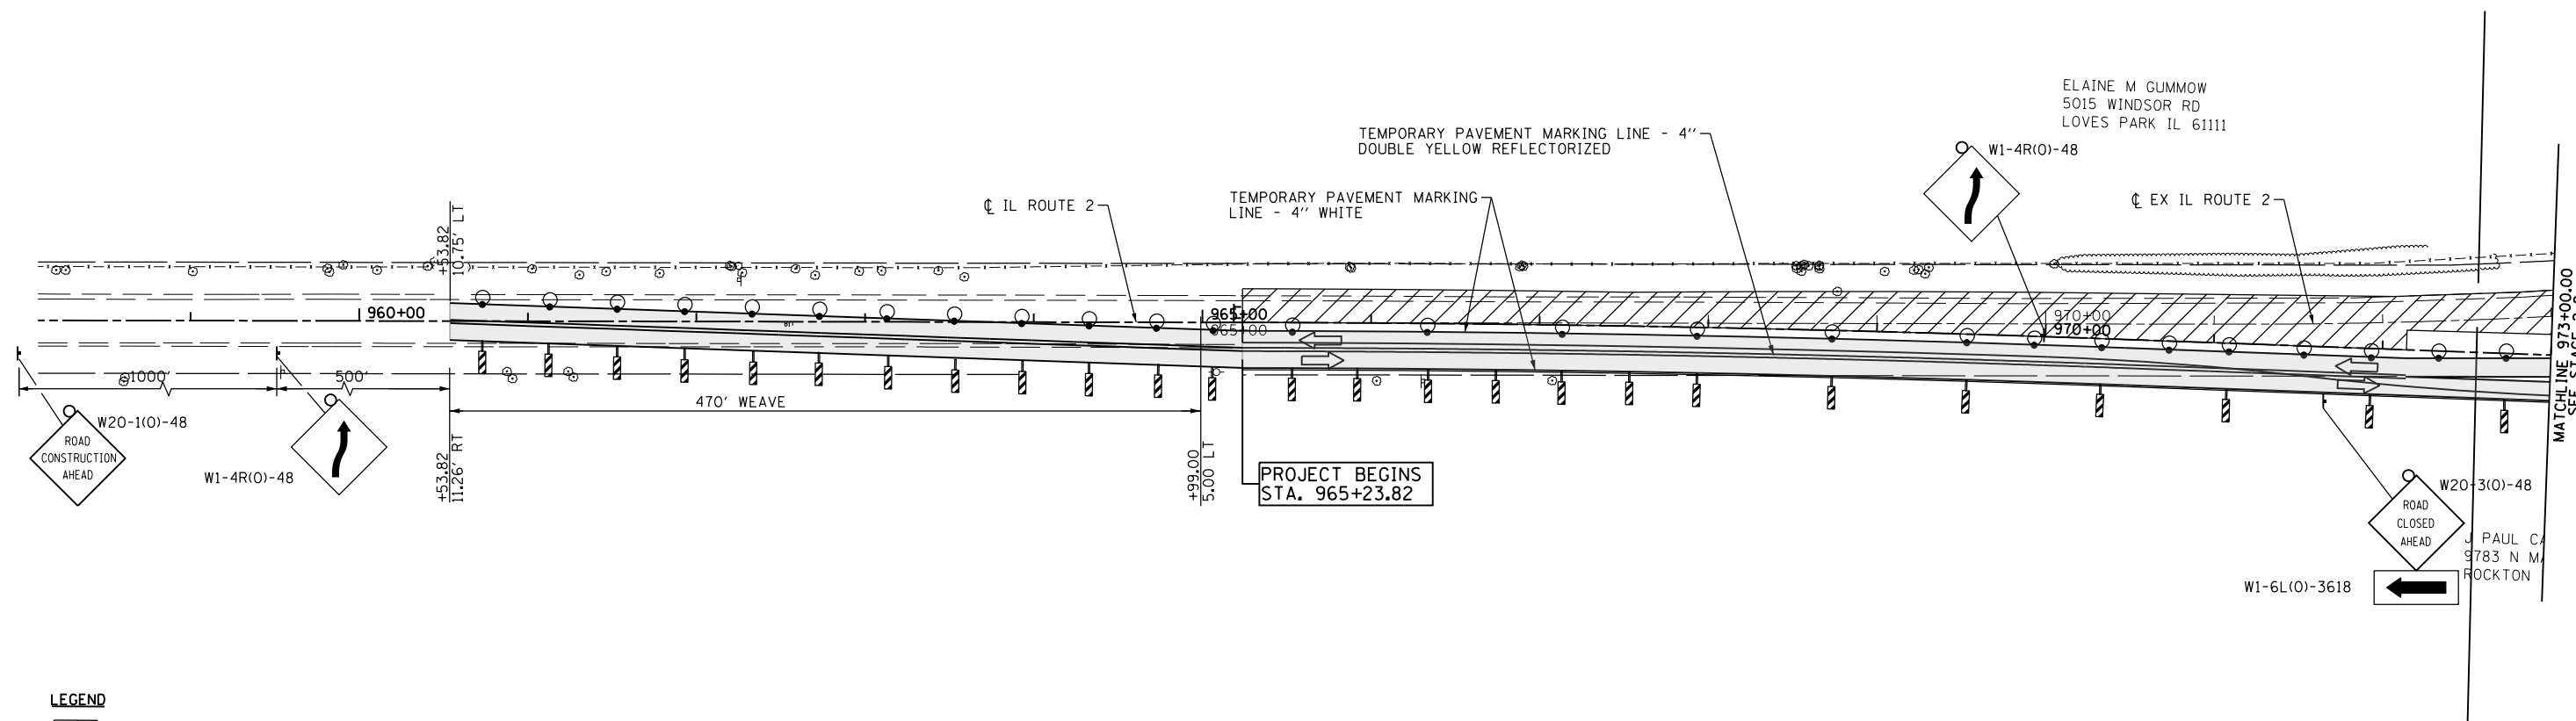

**LEGEND**

- CONSTRUCTION ZONE THIS STAGE
- DIRECTION OF TRAVEL
- TEMPORARY PAVEMENT (SEE TYPICAL SECTION FOR WIDENING)
- BARRICADE, TYPE III
- DRUM WITH STEADY BI-DIRECTIONAL BURNING LIGHT
- ARROW BOARD
- DIRECTION INDICATOR BARRICADE
- VERTICAL PANEL

NOTE: NO DROP-OFF GREATER THAN 12" SHALL BE WITHIN 3' OF TRAFFIC FOR GREATER THAN 48 HOURS. IF THE DROP-OFF IS NOT CORRECTED IN THE TIME-FRAME, SAID AREA SHALL BE PROTECTED WITH BARRIER WALL AND IMPACT ATTENUATORS, APPROVED BY IDOT AT NO ADDITIONAL COST TO IDOT.

FILE NAME = c:\pwork\pwork\dot\undb\aderr\0331856\0264h70-sht-staging02-01.dgn	USER NAME = 0264h70-sht-staging02-01.dgn	DESIGNED - RDT	REVISED -	<b>STATE OF ILLINOIS DEPARTMENT OF TRANSPORTATION</b>	<b>ILLINOIS ROUTE 2 STAGE 2</b>			F.A.P. RTE. 734	SECTION 77R-1	COUNTY WINNEBAGO	TOTAL SHEETS 179	SHEET NO. 57
	PLOT SCALE =	CHECKED - JAC	REVISED -		SCALE: 1"=50'	SHEET NO. 57 OF 179 SHEETS	STA. 960+00 TO STA. 973+00	CONTRACT NO. 64H70				
	PLOT DATE =	DATE - 10/05/2012	REVISED -		ILLINOIS FED. AID PROJECT							