


PAVEMENT MARKING LEGEND

- | | | |
|---|--|--------------------------|
| ① 4" YELLOW SKIP-DASH | | ➔ DIRECTION OF TRAVEL |
| ② 4" WHITE SOLID | | ◆ TWO-WAY AMBER MARKER |
| ③ 4" YELLOW SOLID | | ◁ ONE-WAY CRYSTAL MARKER |
| ④ 4" DOUBLE YELLOW | | |
| ⑤ 6" WHITE SKIP DASH | | |
| ⑥ 8" WHITE SOLID | | |
| ⑦ 12" WHITE DIAGONAL (20' C-C.) (MINIMUM 5 DIAGONALS) | | |
| ⑧ 12" YELLOW DIAGONAL (30' C-C.) | | |
| ⑨ 24" WHITE STOP BAR | | |
| ⑩ ARROWS | | |
| ⑪ 12" YELLOW DIAGONAL (20' C-C.) | | |

- NOTES:**
1. FOR ALL PAINTED ISLANDS, SEE DISTRICT STANDARD 93.4.
 2. FOR ALL PAINTED MEDIANS, SEE DISTRICT STANDARD 41.1.
 3. FOR STANDARD SPACING AND LOCATION OF RAISED REFLECTIVE PAVEMENT MARKERS, SEE IDOT HIGHWAY STANDARD 781001.
 4. ALL PAVEMENT MARKINGS SHALL BE AS SHOWN ON ON DISTRICT STANDARD 41.1.

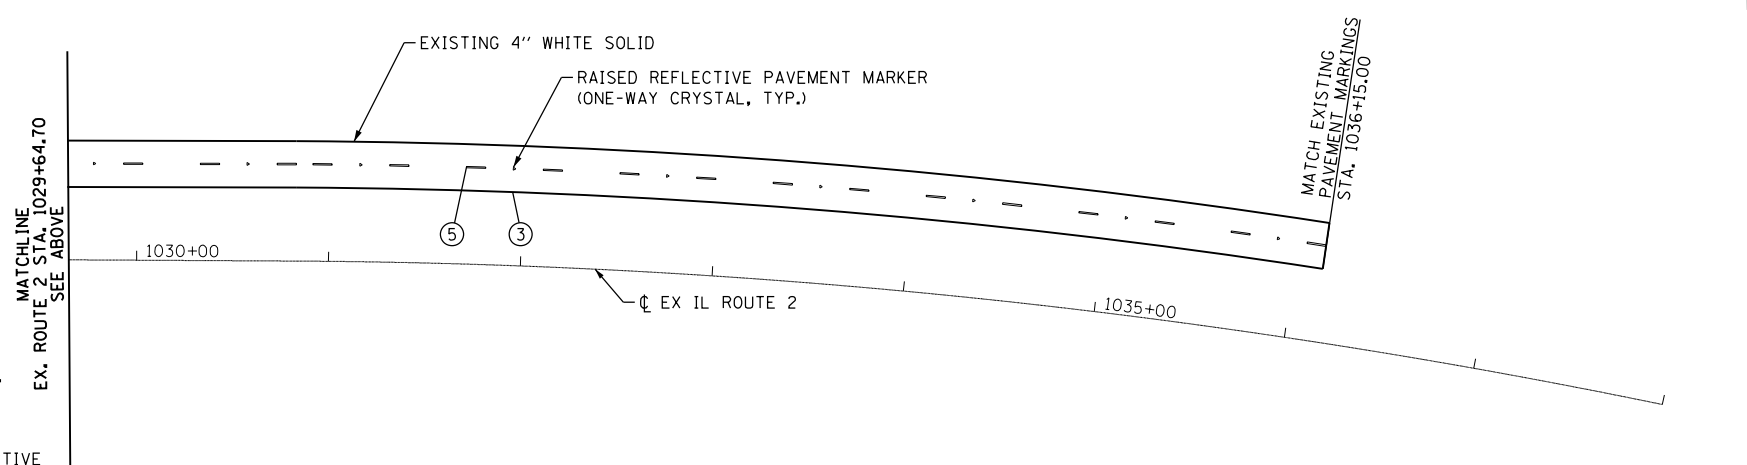

FILE NAME =	USER NAME =	DESIGNED - RDT	REVISED -
ei:\pw\work\p\idot\undbladerr\d0331852\0264h70\sh-pmk-05.dgn		DRAWN - RDT	REVISED -
PLOT SCALE =	CHECKED - GC	REVISED -	
PLOT DATE =	DATE - 10/05/2012	REVISED -	

**STATE OF ILLINOIS
DEPARTMENT OF TRANSPORTATION**

**ILLINOIS ROUTE 2
PAVEMENT MARKING 5**

SCALE: 1"=50' SHEET NO. 85 OF 179 SHEETS STA. 1014+80 TO STA. 1036+15

F.A.P. RTE.	SECTION	COUNTY	TOTAL SHEETS	SHEET NO.
734	77R-1	WINNEBAGO	179	85
CONTRACT NO. 64H70				
ILLINOIS FED. AID PROJECT				