


DATE	
BY	
FINAL SURVEY PLOTTED	
NOTE BOOK	
AREAS CHECKED	

DATE	
BY	
ORIGINAL SURVEY PLOTTED	
NOTE BOOK	
AREAS CHECKED	

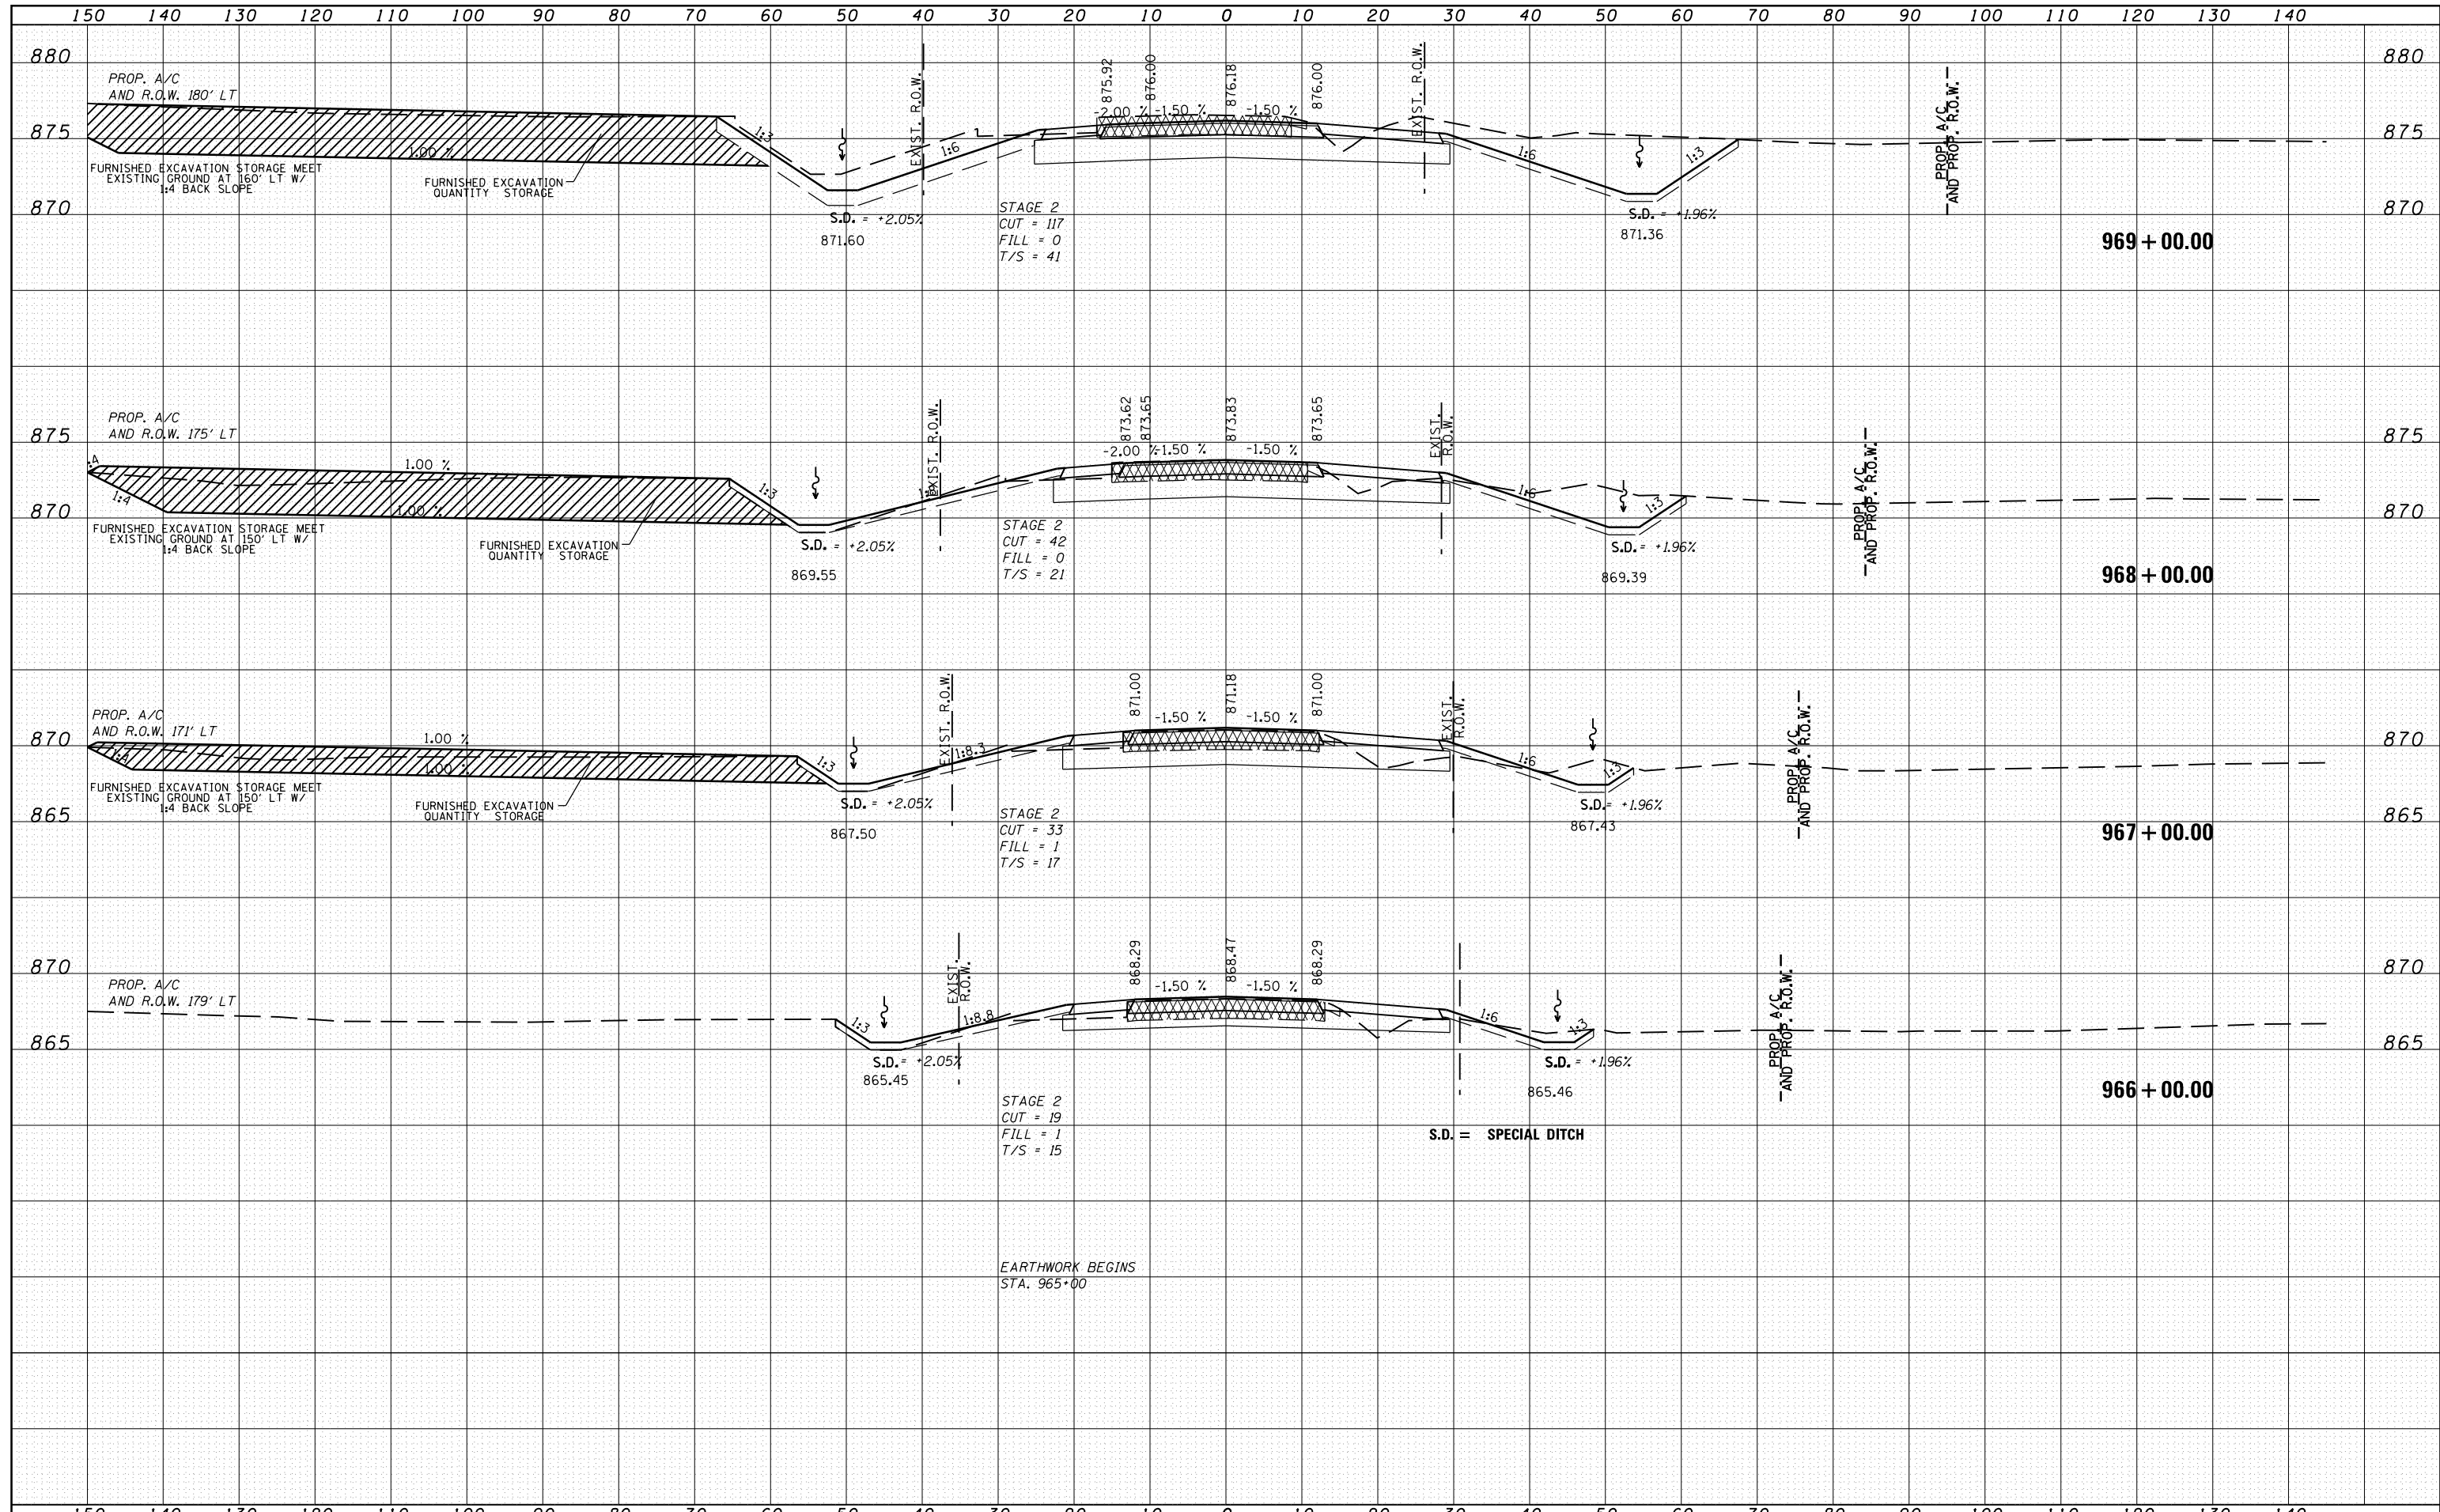

FILE NAME =	USER NAME =	DESIGNED - RDT	REVISED -	STATE OF ILLINOIS DEPARTMENT OF TRANSPORTATION	ILLINOIS ROUTE 2 CROSS SECTIONS	F.A.P. RTE. =	SECTION	COUNTY	TOTAL SHEETS	SHEET NO.
es:\pw\work\pwidth\rundbladerr\d0331836\0264H7	esht-xssht-IL_Route_2.dgn	DRAWN - RDT	REVISED -			734	77R-1	WINNEBAGO	179	110
PLOT SCALE =	CHECKED - GC	REVISED -	SCALE: H: 1" = 10' V: 1" = 5'			SHEET NO.	OF SHEETS	STA. 966+00.00	TO STA. 969+00.00	CONTRACT NO. 64H70
PLOT DATE	DATE - 10-05-2012	REVISED -	ILLINOIS FED. AID PROJECT							