


DATE	
BY	
SURVEYED	
PLOTTED	
TEMPLATE	
NOTE BOOK	
AREAS CHECKED	
NO.	

DATE	
BY	
SURVEYED	
PLOTTED	
TEMPLATE	
NOTE BOOK	
AREAS CHECKED	
NO.	

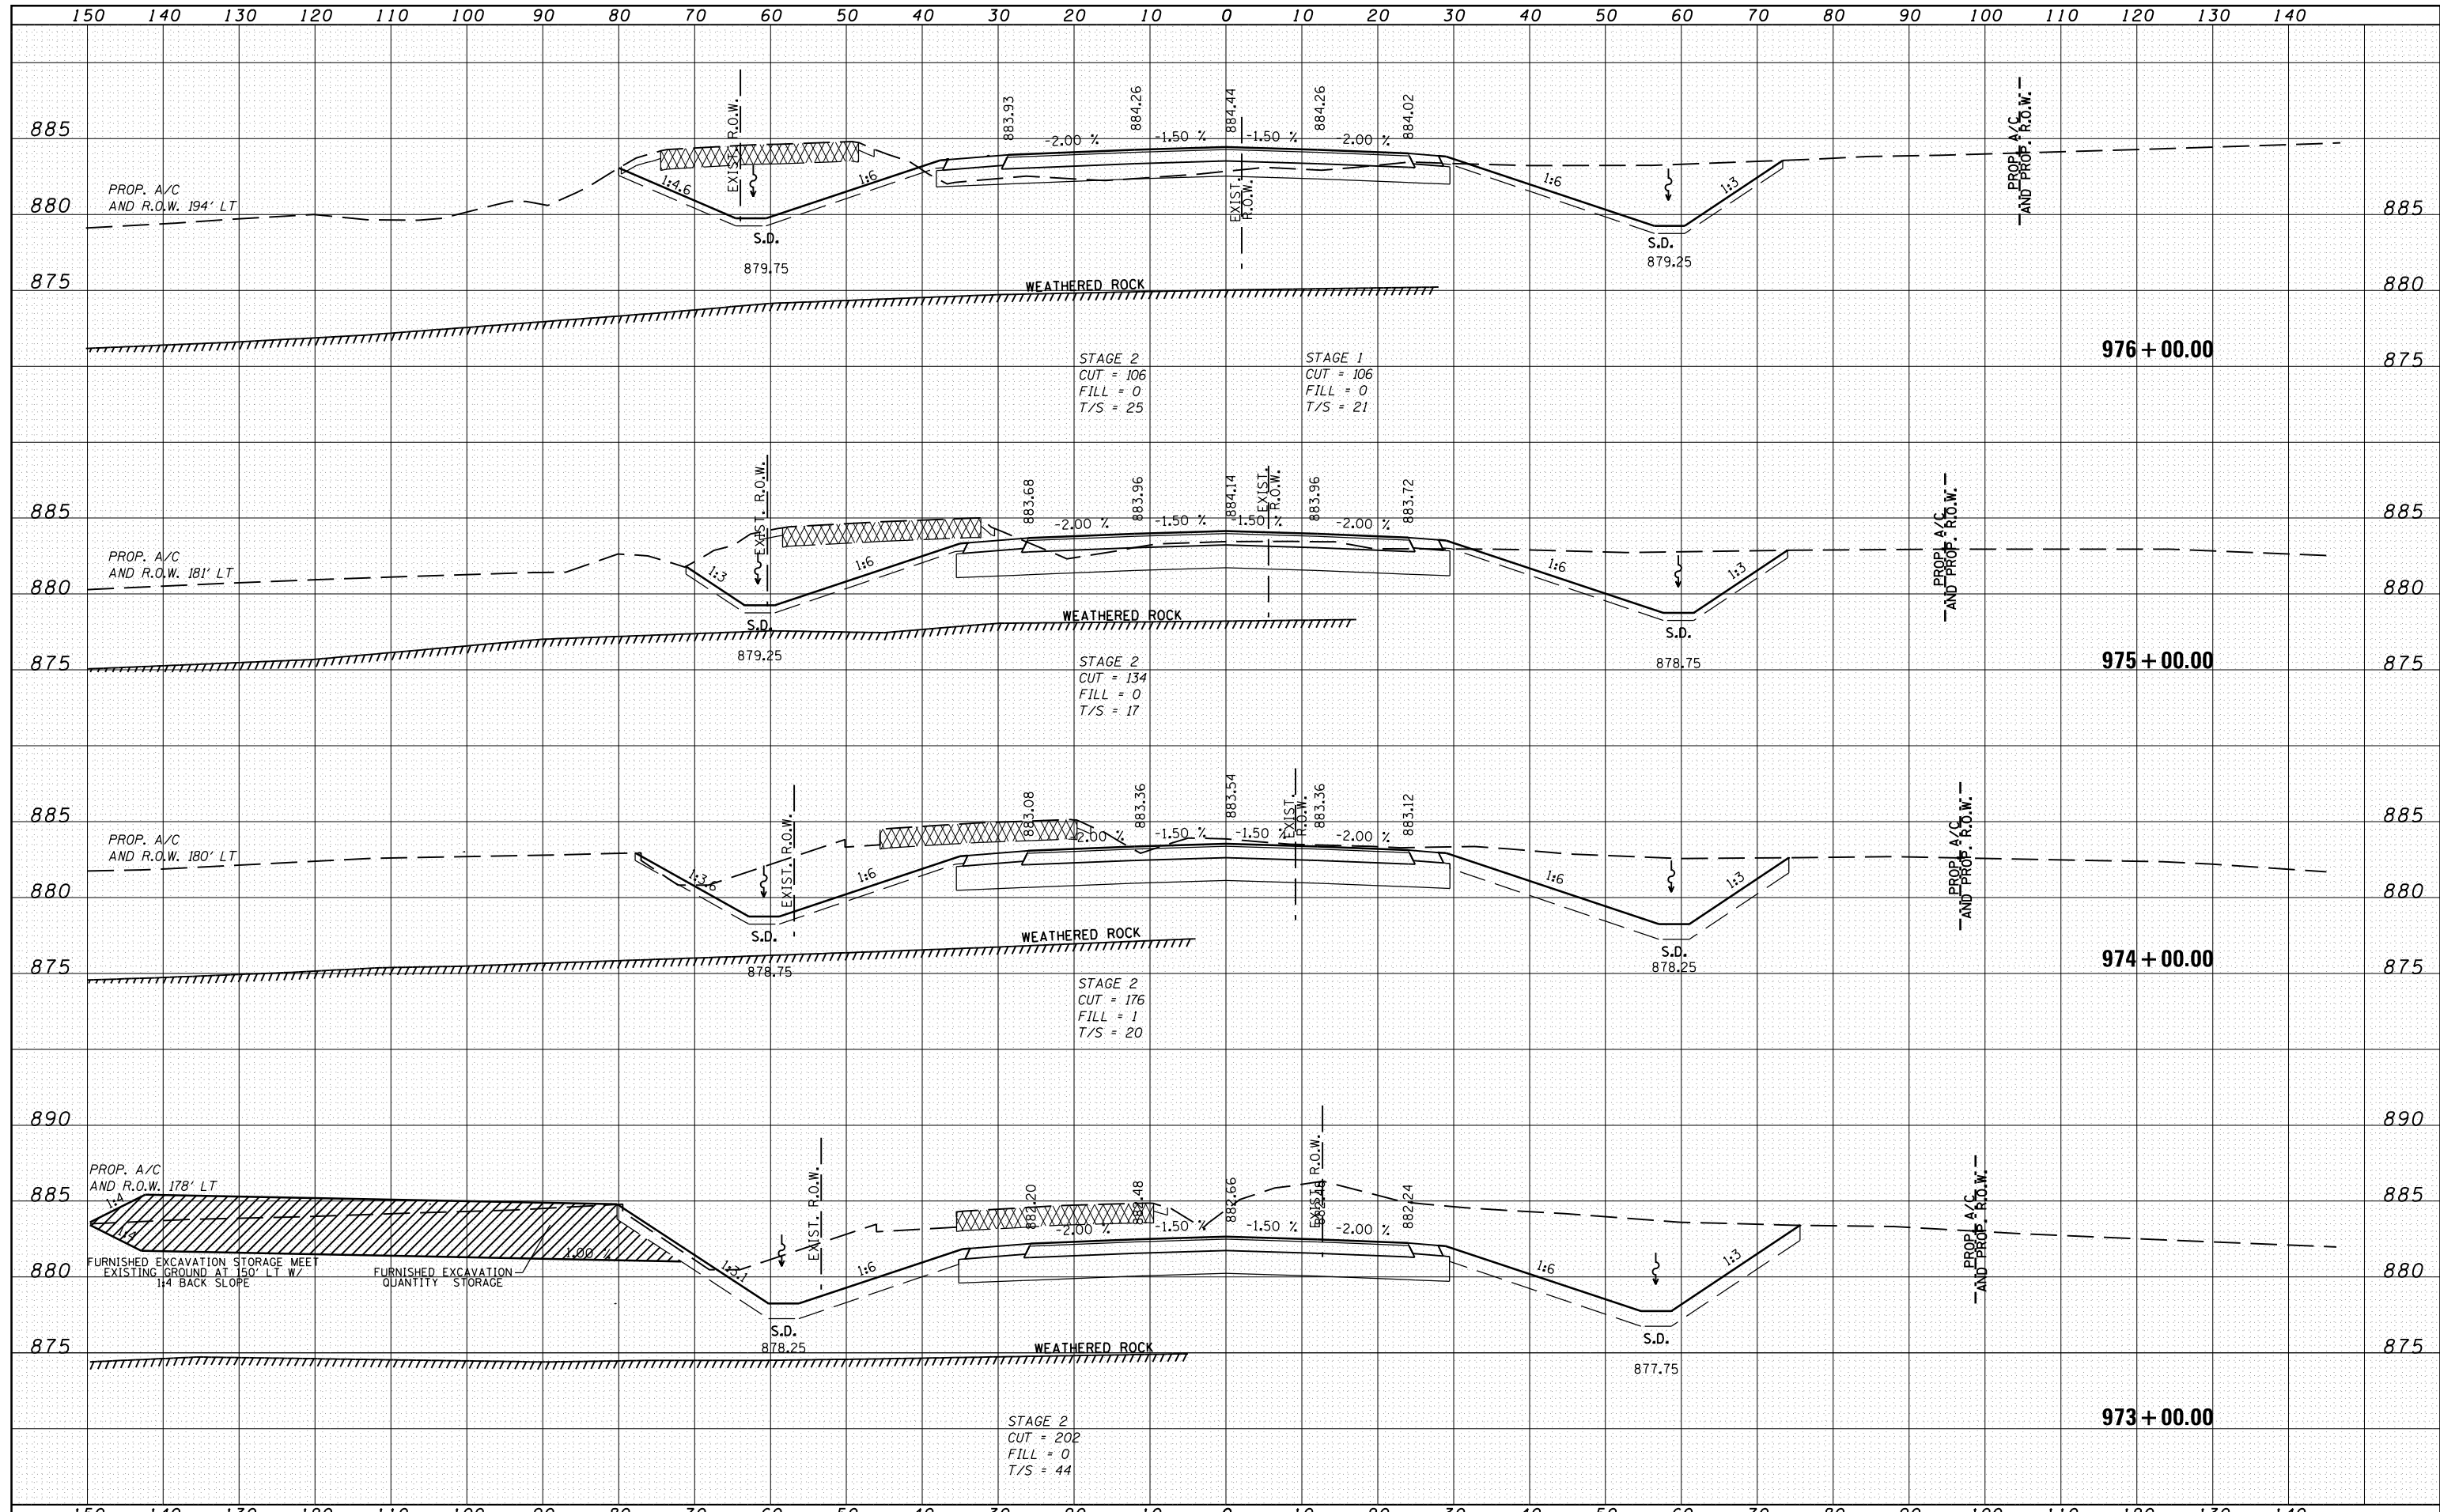

FILE NAME =	USER NAME =	DESIGNED - RDT	REVISED -	STATE OF ILLINOIS DEPARTMENT OF TRANSPORTATION	ILLINOIS ROUTE 2 CROSS SECTIONS	F.A.P. RTE. =	SECTION =	COUNTY =	TOTAL SHEETS =	SHEET NO. =
es:\pw-work\pwidot\rundbladerr\d0331836\0264H70	shst-xssht-IL_Route_2.dgn	DRAWN - RDT	REVISED -			734	77R-1	WINNEBAGO	179	112
PLOT SCALE =	CHECKED - GC	REVISED -	SCALE: H: 1" = 10'			SHEET NO. OF SHEETS	STA. 973+00.00 TO STA. 976+00.00	CONTRACT NO. 64H70		
PLOT DATE =	DATE - 10-05-2012	REVISED -	SCALE: V: 1" = 5'			ILLINOIS FED. AID PROJECT				