


DATE	
BY	
SURVEYED	
PLOTTED	
TEMPLATE	
AREAS CHECKED	
NO.	

DATE	
BY	
SURVEYED	
PLOTTED	
TEMPLATE	
AREAS CHECKED	
NO.	

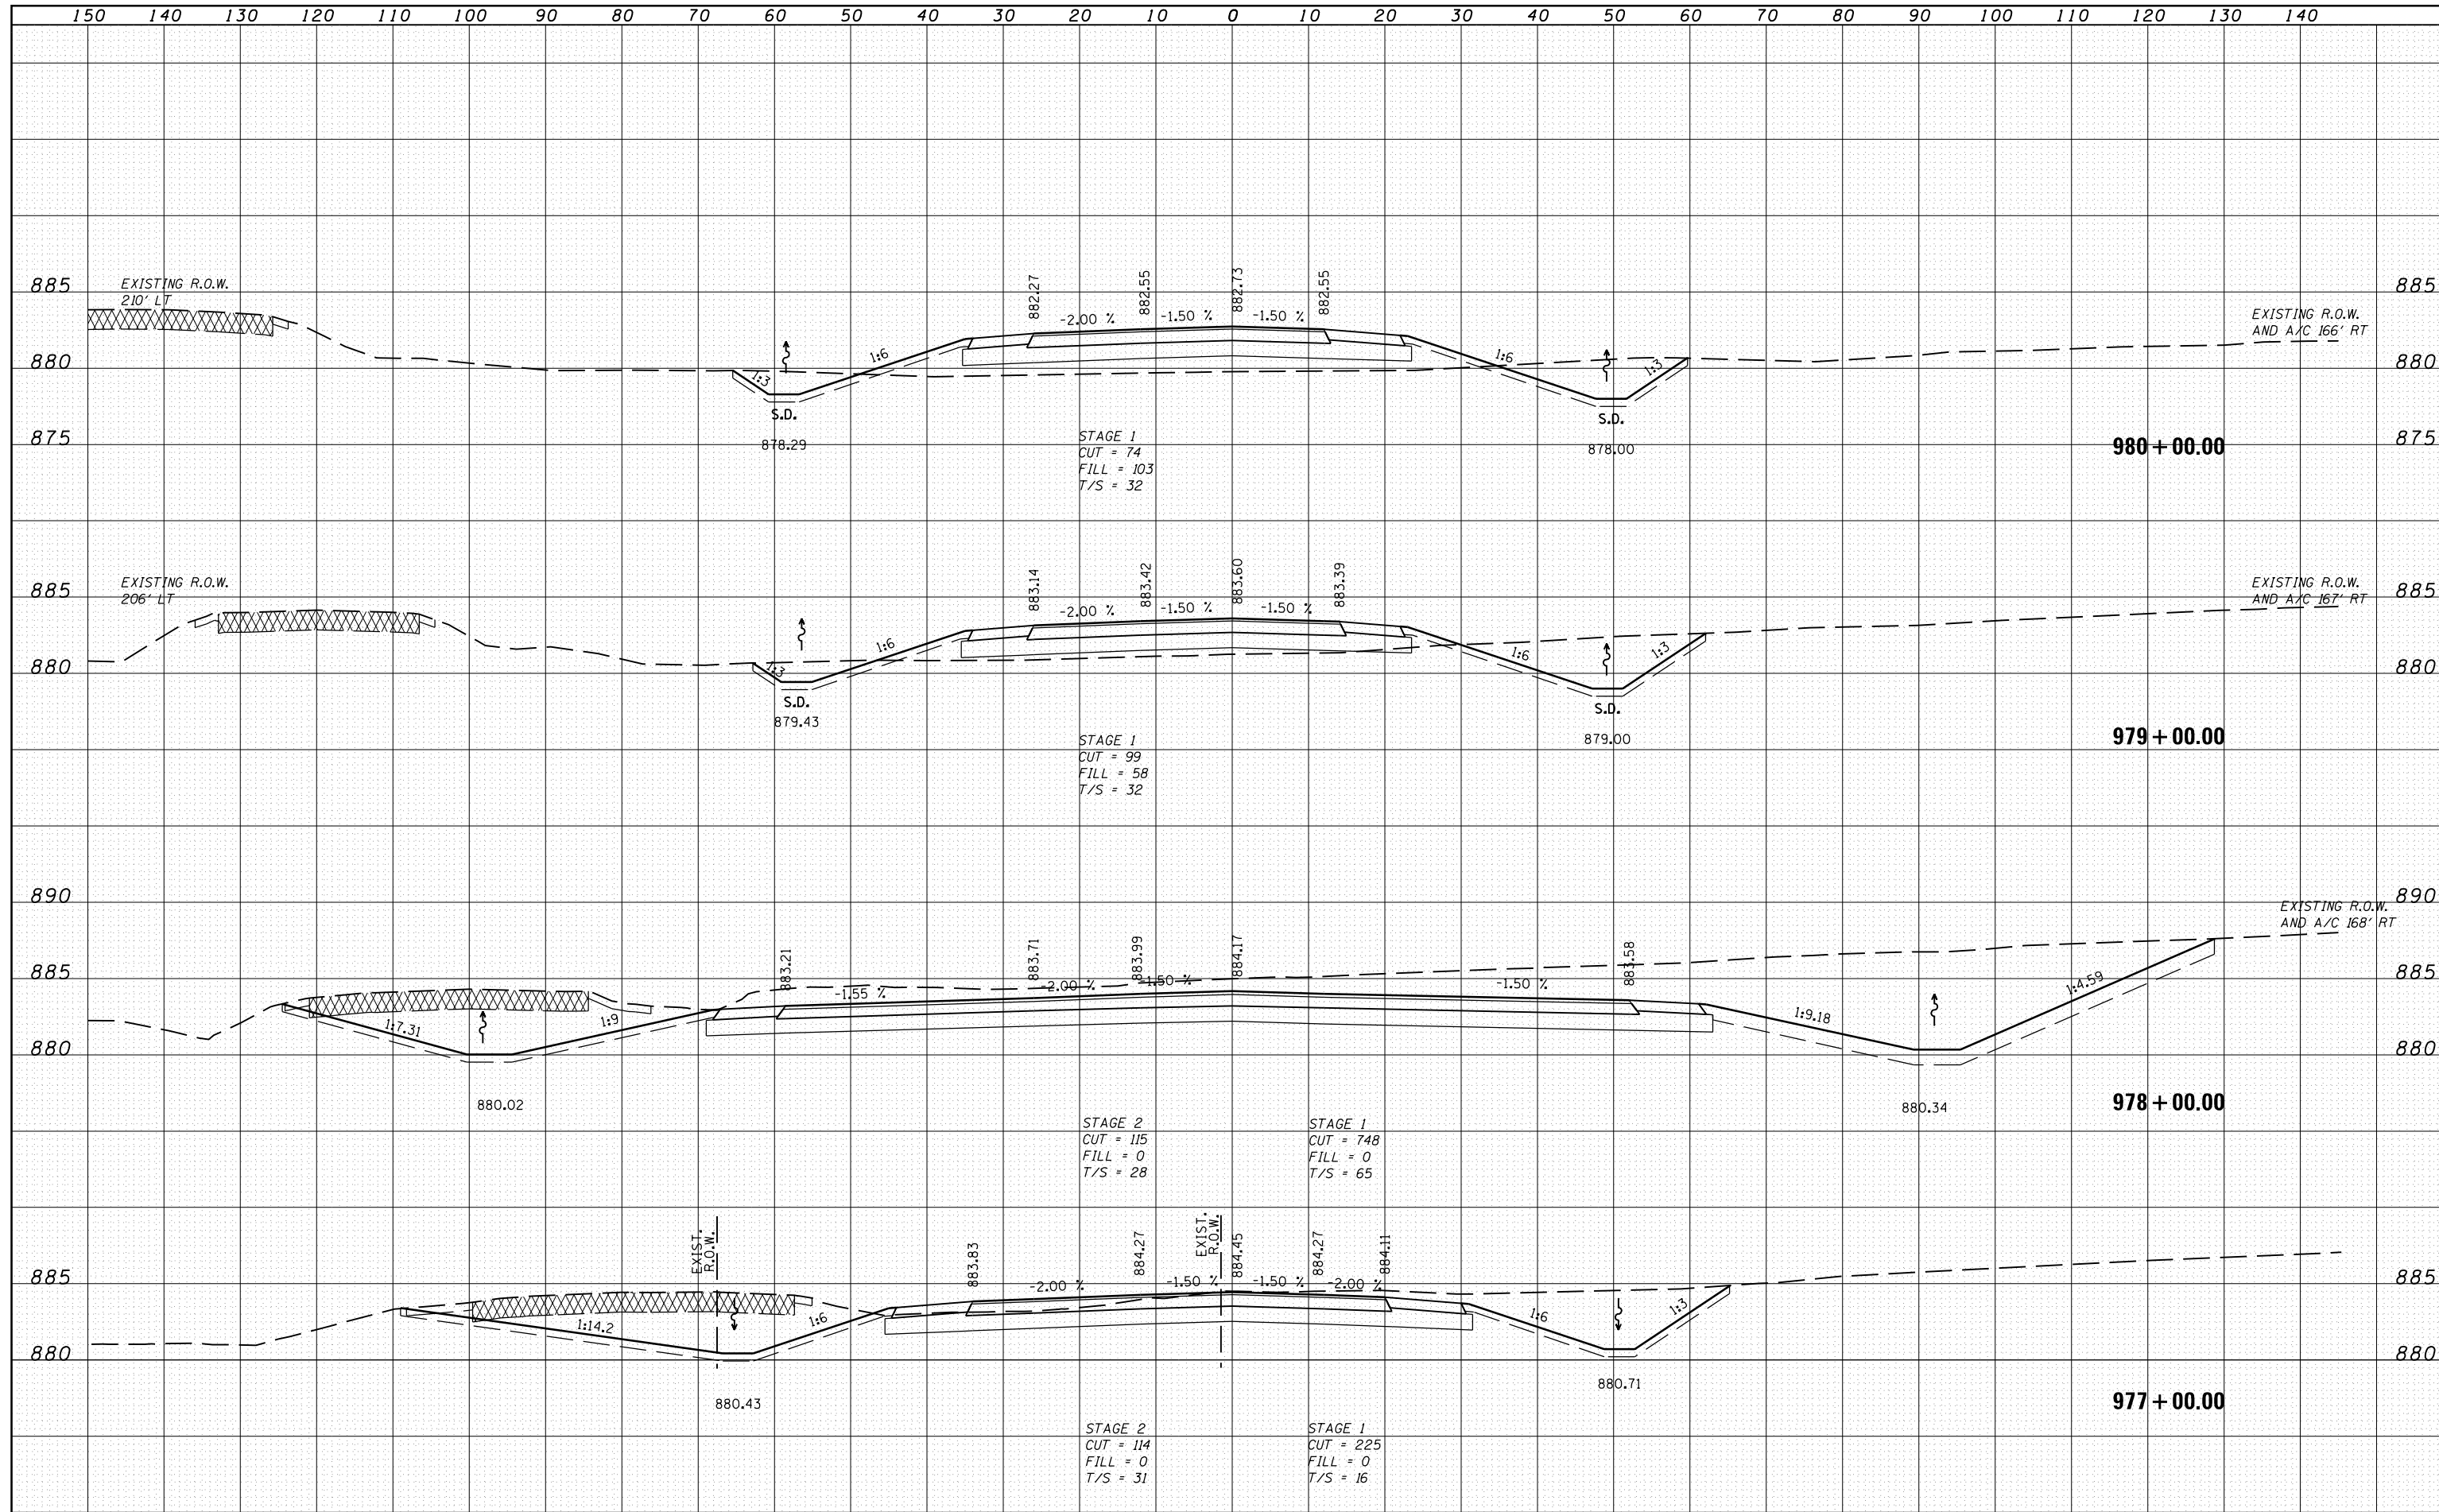

FILE NAME =	USER NAME =	DESIGNED - RDT	REVISED -	<b>STATE OF ILLINOIS</b> <b>DEPARTMENT OF TRANSPORTATION</b>	<b>ILLINOIS ROUTE 2</b> <b>CROSS SECTIONS</b>	F.A.P. RTE. =	SECTION	COUNTY	TOTAL SHEETS	SHEET NO.	
es:\pw\work\pwidth\rundbladerr\d0331836\0264H7	0-shht-xssht-IL_Route_2.dgn	DRAWN - RDT	REVISED -			734	77R-1	WINNEBAGO	179	113	
PLOT SCALE =	CHECKED - GC	REVISED -	SCALE: H: 1" = 10'			SHEET NO.	OF SHEETS	STA. 977+00.00 TO STA. 980+00.00	CONTRACT NO. 64H70		
PLOT DATE	DATE - 10-05-2012	REVISED -	SCALE: V: 1" = 5'			ILLINOIS FED. AID PROJECT					