


DATE	
BY	
FINAL SURVEY	SURVEYED
NOTE BOOK	PLOTTED
NO.	TEMPLATE
	AREAS CHECKED

DATE	
BY	
ORIGINAL SURVEY	SURVEYED
NOTE BOOK	PLOTTED
NO.	TEMPLATE
	AREAS CHECKED

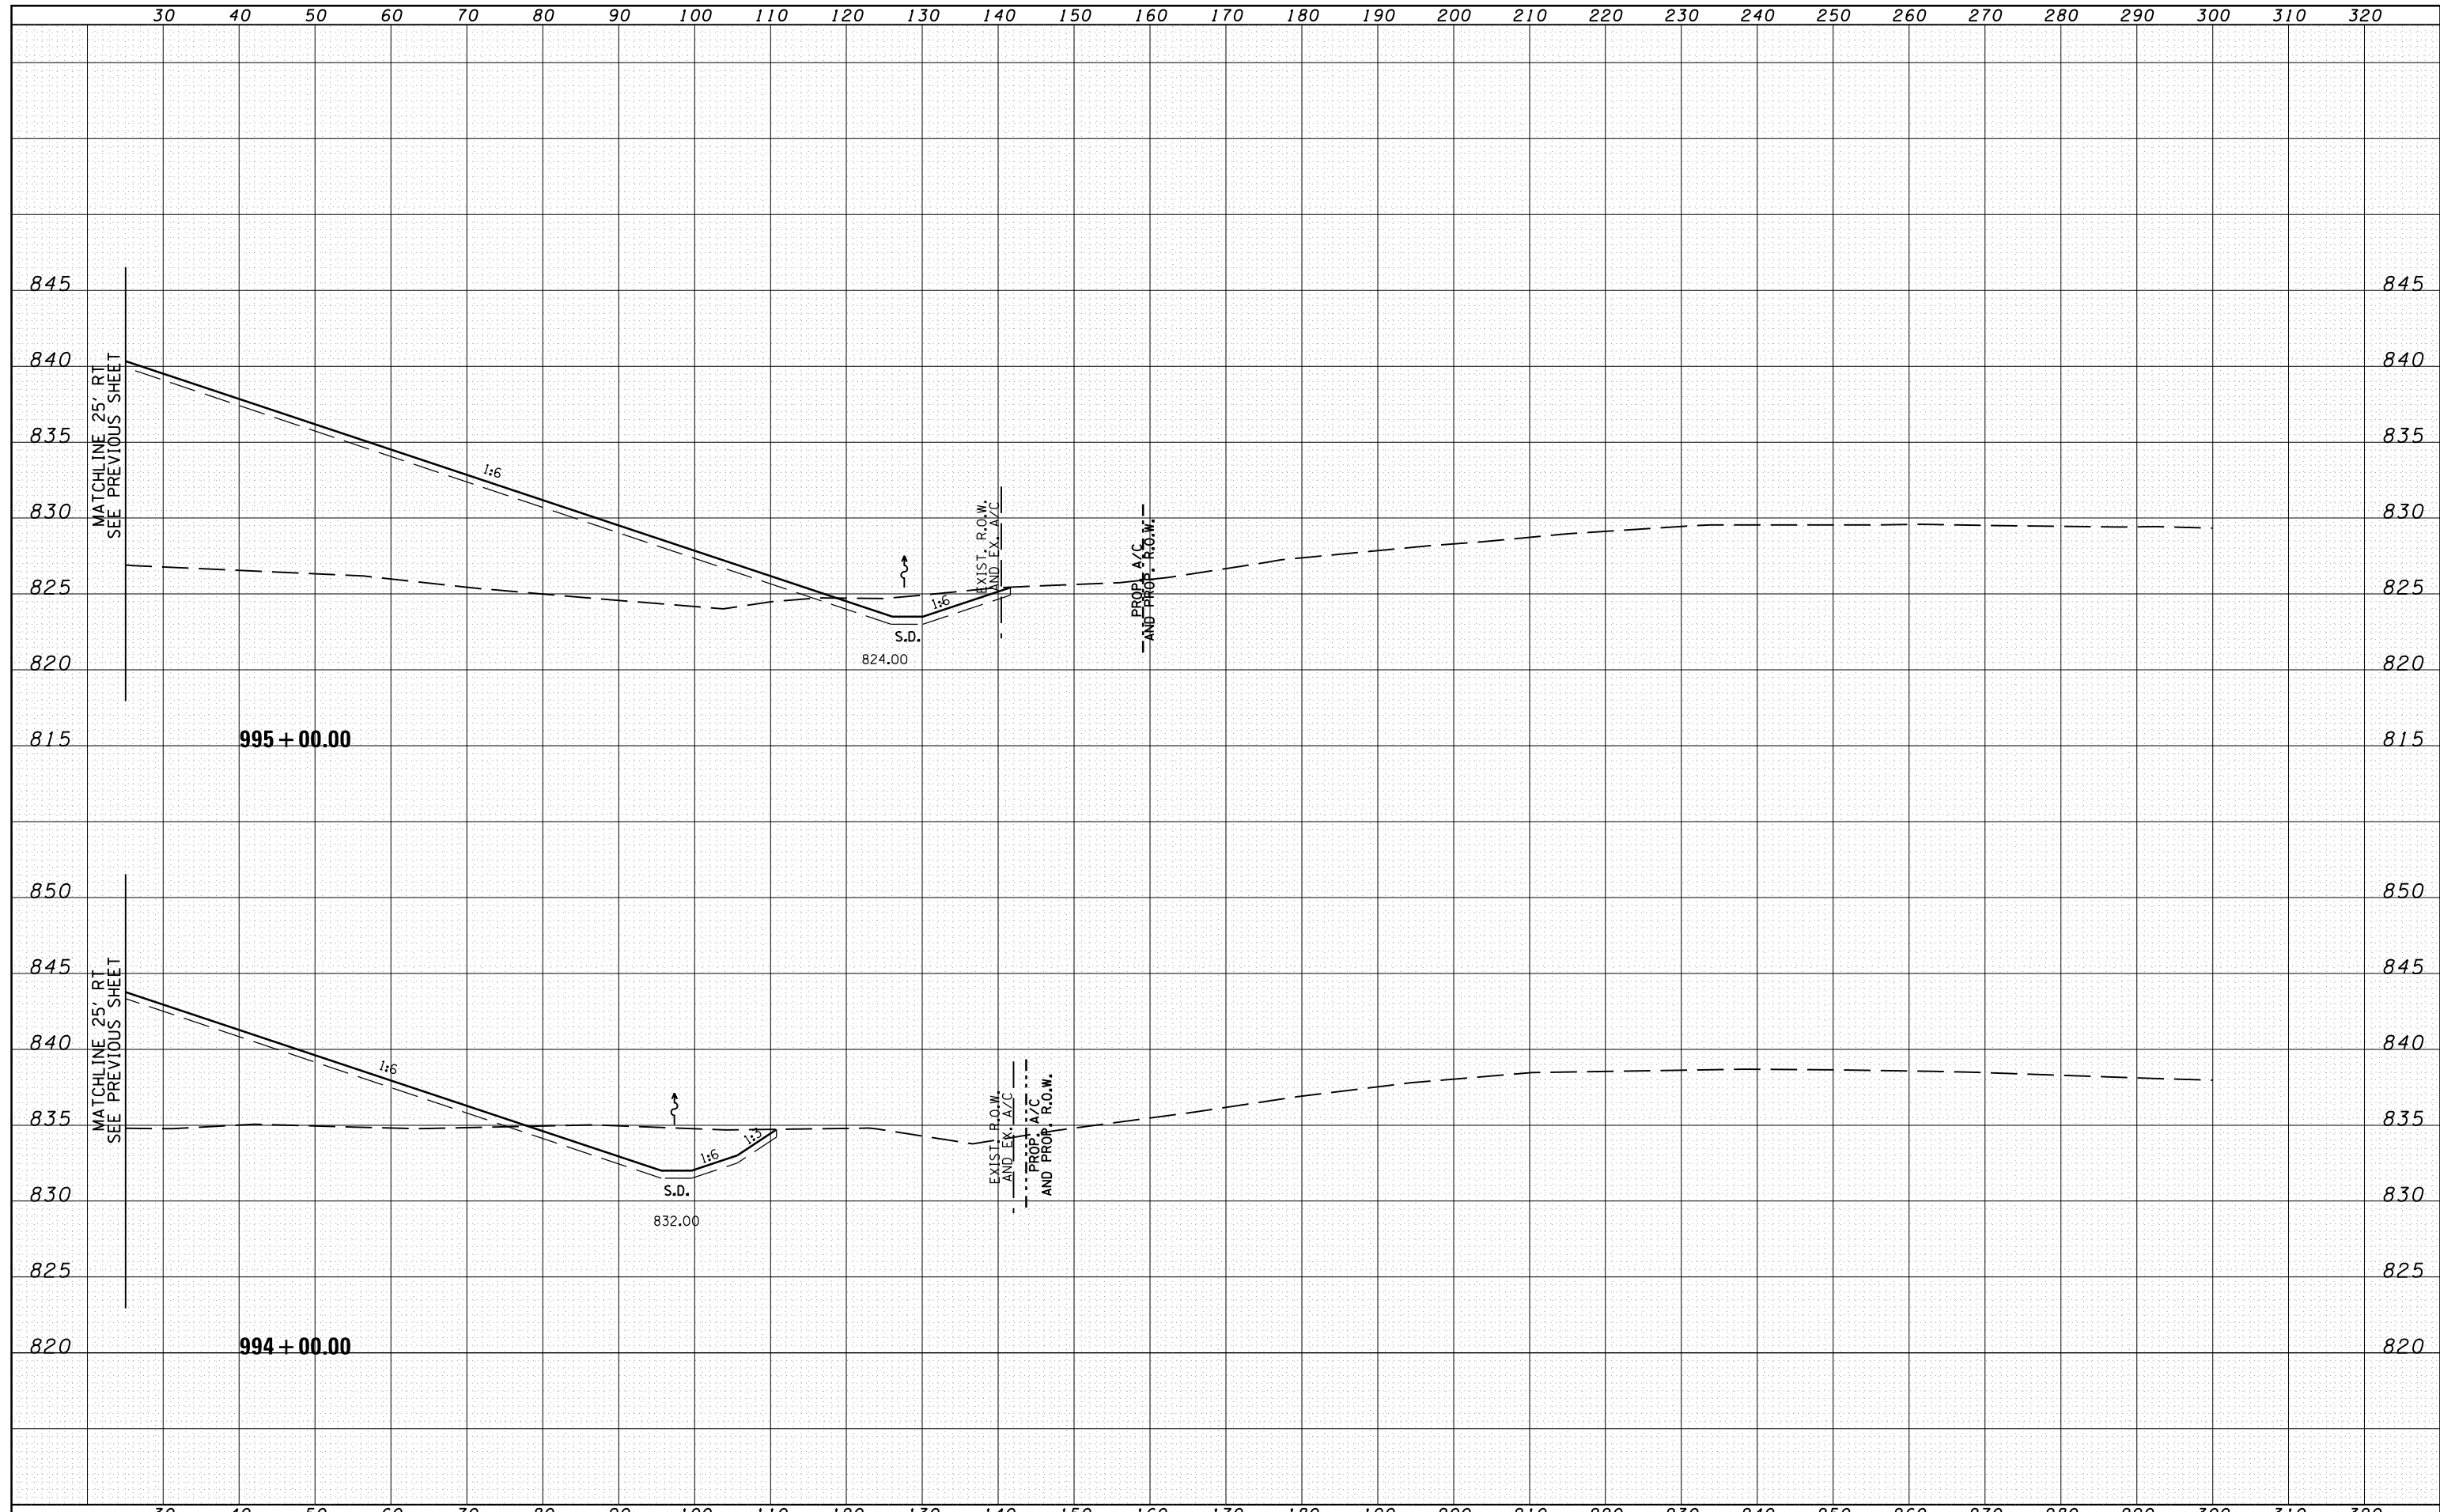

FILE NAME =	USER NAME =	DESIGNED - RDT	REVISED -	STATE OF ILLINOIS DEPARTMENT OF TRANSPORTATION	ILLINOIS ROUTE 2 CROSS SECTIONS	F.A.P. RTE.	SECTION	COUNTY	TOTAL SHEETS	SHEET NO.
c:\pw\work\pwidot\rundbladerr\d0331836\0264H70	shht-xssht-IL_Route_2.dgn	DRAWN - RDT	REVISED -			734	77R-1	WINNEBAGO	179	123
PLOT SCALE =	CHECKED - GC	REVISED -	SCALE: V: 1" = 5'			SHEET NO.	OF SHEETS	STA. 994+00.00	TO STA. 995+00.00	CONTRACT NO. 64H70
PLOT DATE	DATE - 10-05-2012	REVISED -	ILLINOIS FED. AID PROJECT							