


DATE	
BY	
FINAL SURVEY	SURVEYED
NOTE BOOK	PLOTTED
NO.	AREAS CHECKED

DATE	
BY	
ORIGINAL SURVEY	SURVEYED
NOTE BOOK	PLOTTED
NO.	AREAS CHECKED

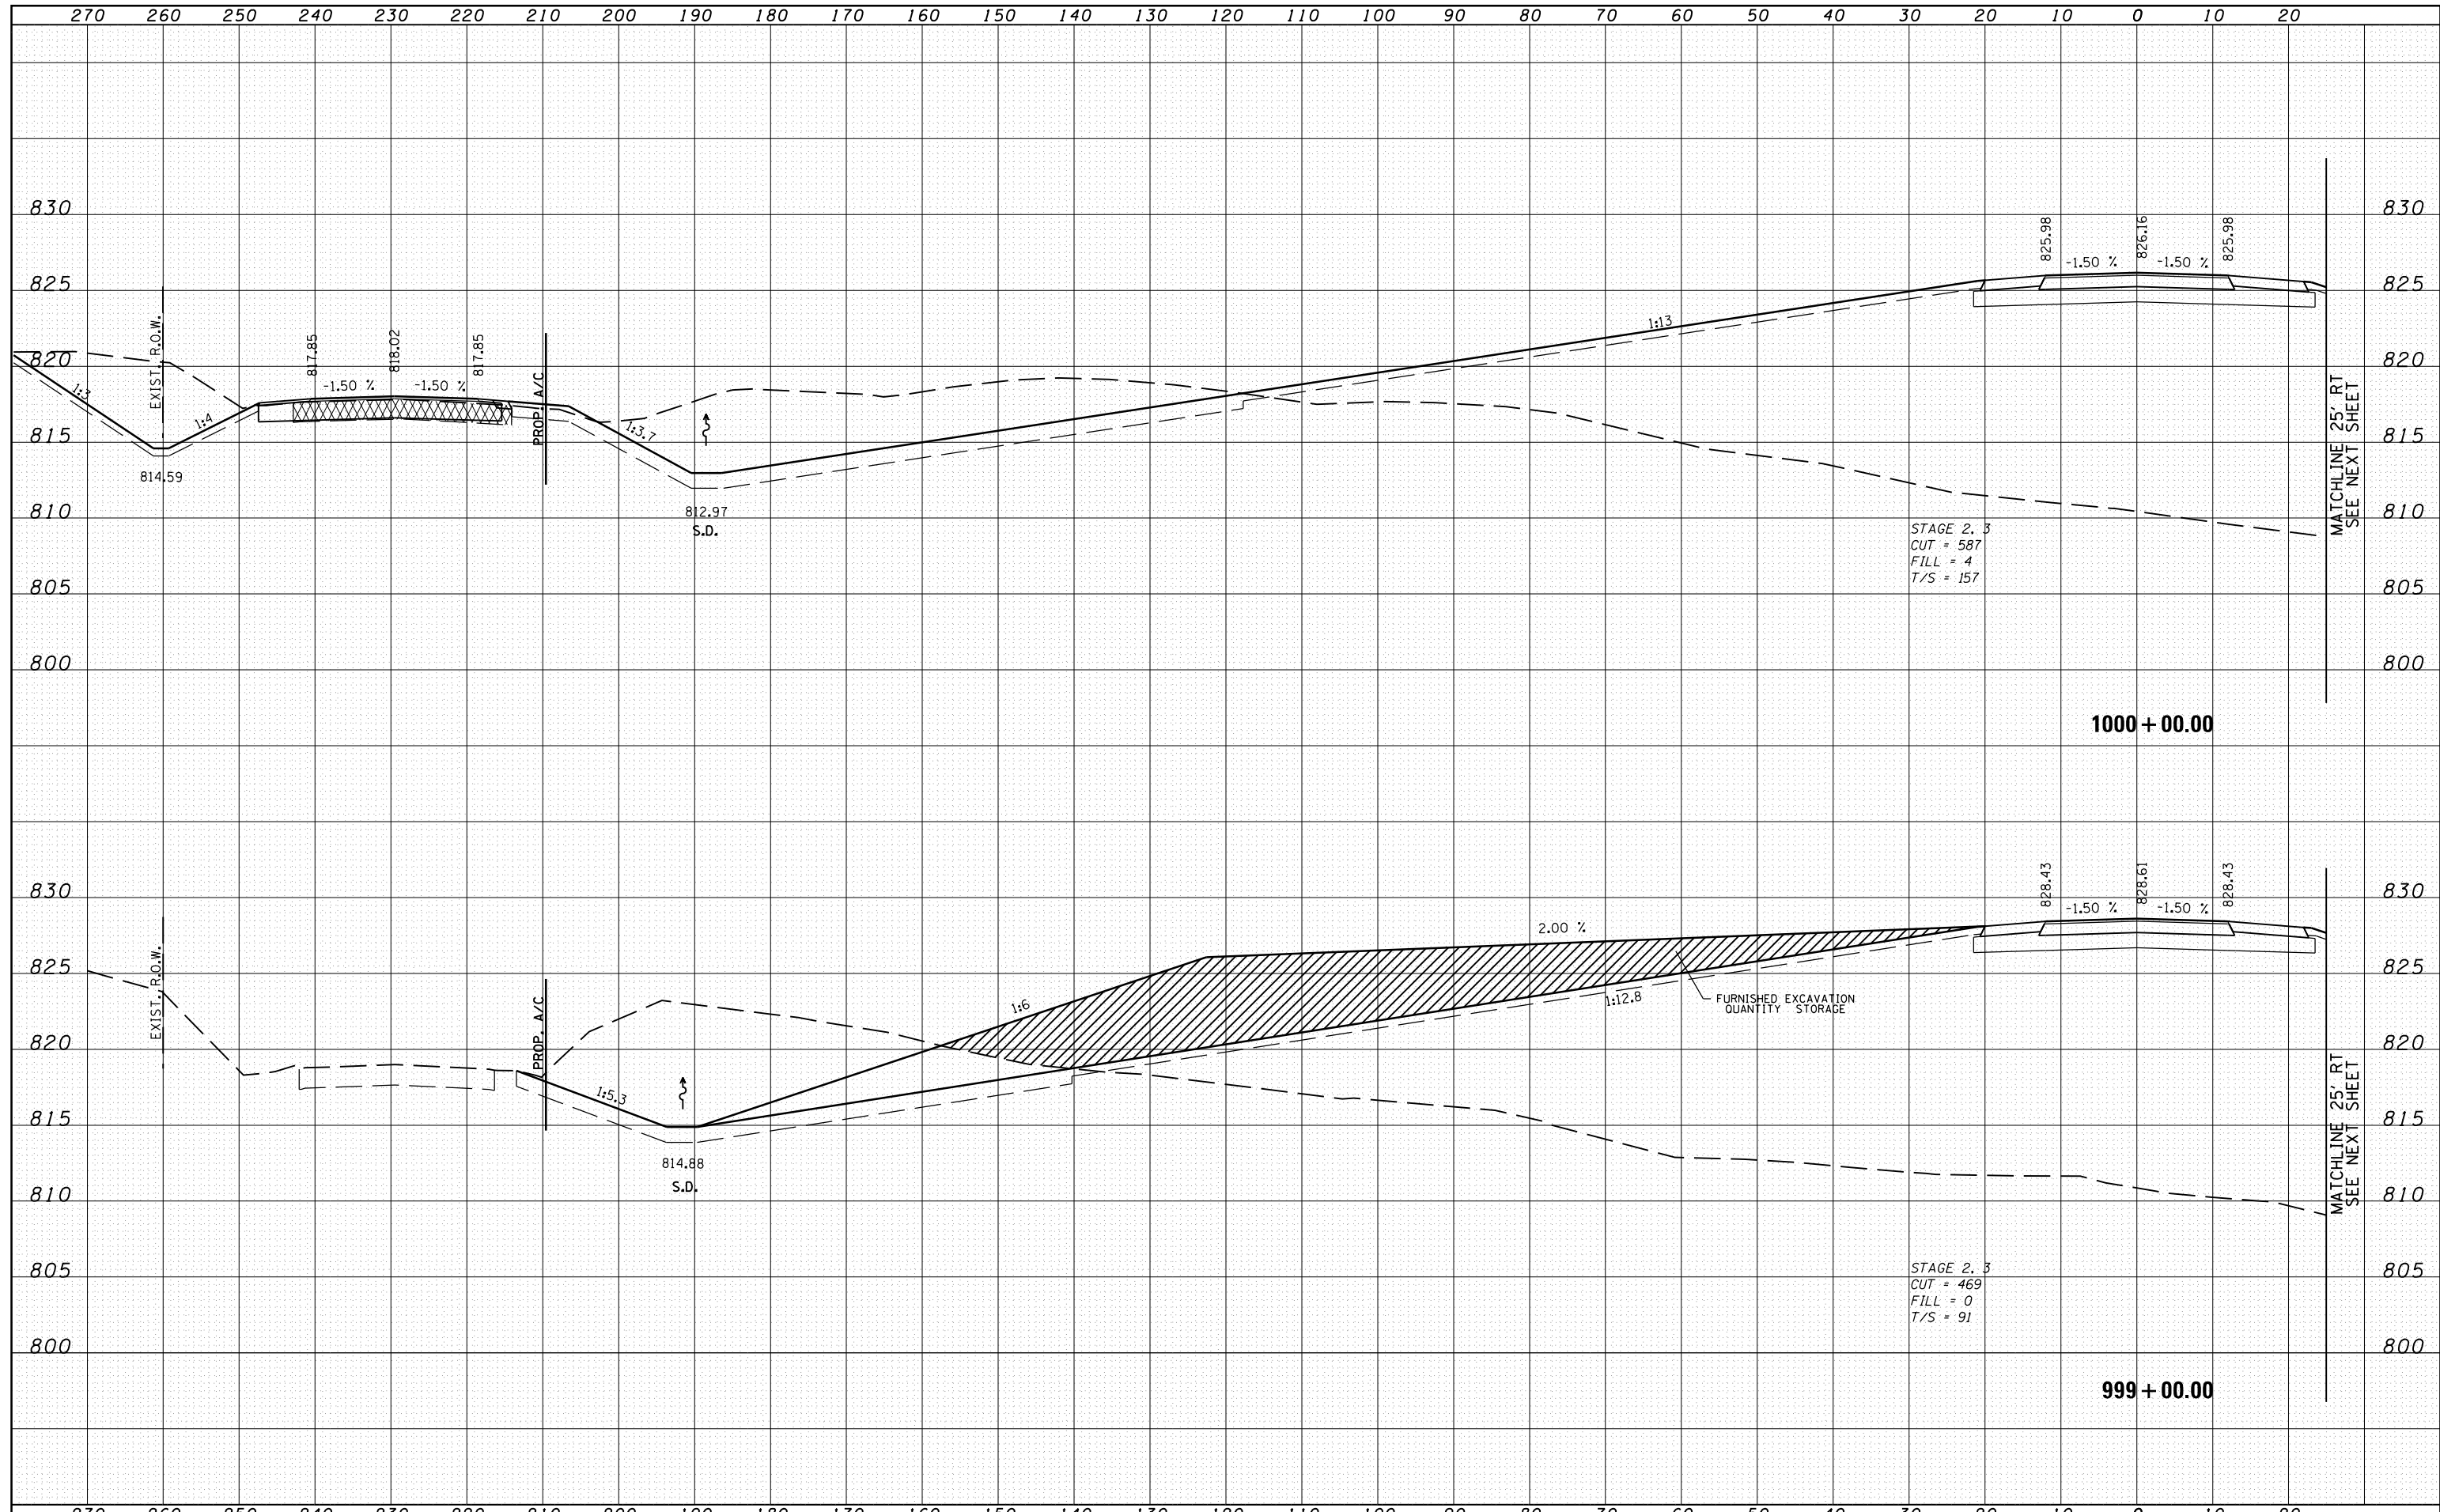

STAGE 2, 3  
 CUT = 587  
 FILL = 4  
 T/S = 157

STAGE 2, 3  
 CUT = 469  
 FILL = 0  
 T/S = 91

FILE NAME =	USER NAME =	DESIGNED -	REVISED -
es:\pw\work\pwidot\rundbladerr\d0331836\0264H70\sheet\ssht-IL_Route_2.dgn		DRAWN -	REVISED -
		CHECKED -	REVISED -
		DATE - 10-05-2012	REVISED -

**STATE OF ILLINOIS  
 DEPARTMENT OF TRANSPORTATION**

<b>ILLINOIS ROUTE 2 CROSS SECTIONS</b>			
SCALE:	SHEET NO.	OF SHEETS	STA. 999+00.00 TO STA. 1000+00.00

F.A.P. RTE.	SECTION	COUNTY	TOTAL SHEETS	SHEET NO.
734	77R-1	WINNEBAGO	179	128
			CONTRACT NO. 64H70	
ILLINOIS FED. AID PROJECT				