


DATE	
BY	
SURVEYED	
PLOTTED	
TEMPLATE	
AREAS	
CHECKED	
NO.	

DATE	
BY	
SURVEYED	
PLOTTED	
TEMPLATE	
AREAS	
CHECKED	
NO.	

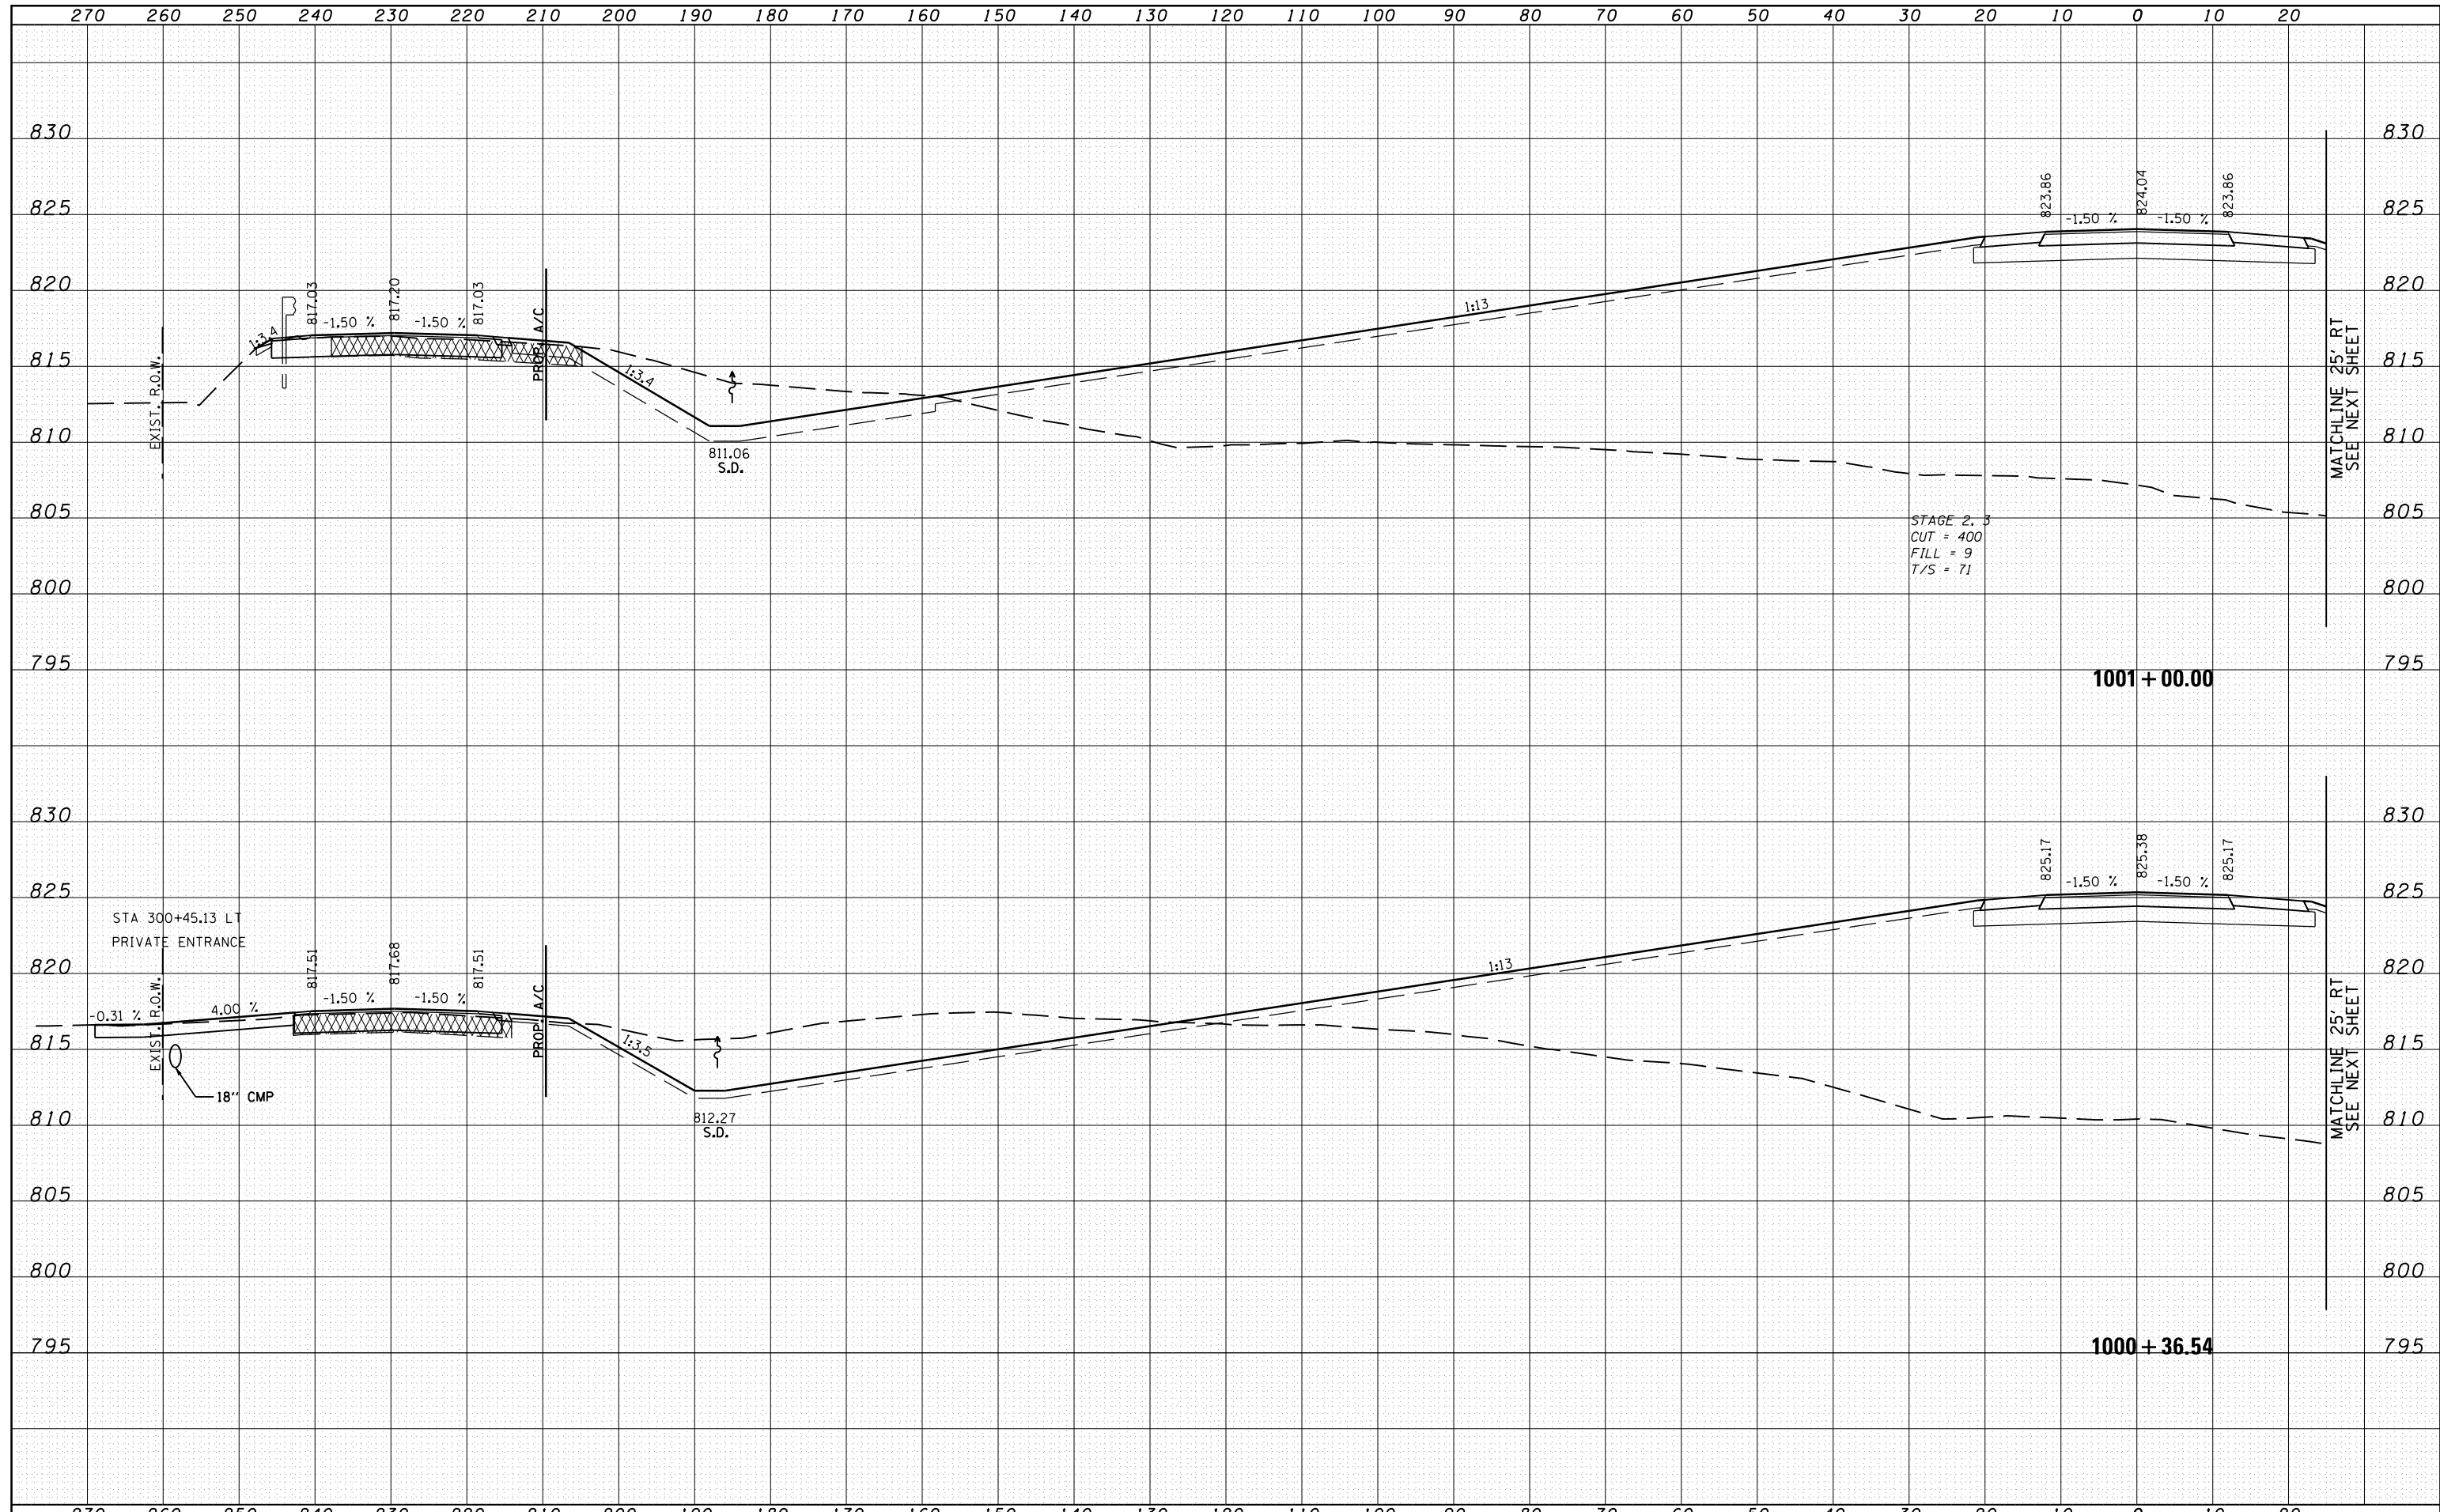

FILE NAME =	USER NAME =	DESIGNED - RDT	REVISED -	STATE OF ILLINOIS DEPARTMENT OF TRANSPORTATION	ILLINOIS ROUTE 2 CROSS SECTIONS	F.A.P. R.E.	SECTION	COUNTY	TOTAL SHEETS	SHEET NO.	
c:\pw-work\pwidot\rundbladerr\d0331836\0264H7	0-shht-xssht-IL_Route_2.dgn	DRAWN - RDT	REVISED -			734	77R-1	WINNEBAGO	179	130	
		PLOT SCALE =	CHECKED - GC			REVISED -					CONTRACT NO. 64HT0
		PLOT DATE	DATE - 10-05-2012			REVISED -					ILLINOIS FED. AID PROJECT

SCALE: V: 1" = 5' H: 1" = 10'
 SHEET NO. OF SHEETS STA. 1000+36.54 TO STA. 1001+00.00