


|              |               |
|--------------|---------------|
| DATE         |               |
| BY           |               |
| FINAL SURVEY | SURVEYED      |
| NOTE BOOK    | PLOTTED       |
| NO.          | TEMPLATE      |
|              | AREAS CHECKED |

|                 |               |
|-----------------|---------------|
| DATE            |               |
| BY              |               |
| ORIGINAL SURVEY | SURVEYED      |
| NOTE BOOK       | PLOTTED       |
| NO.             | TEMPLATE      |
|                 | AREAS CHECKED |

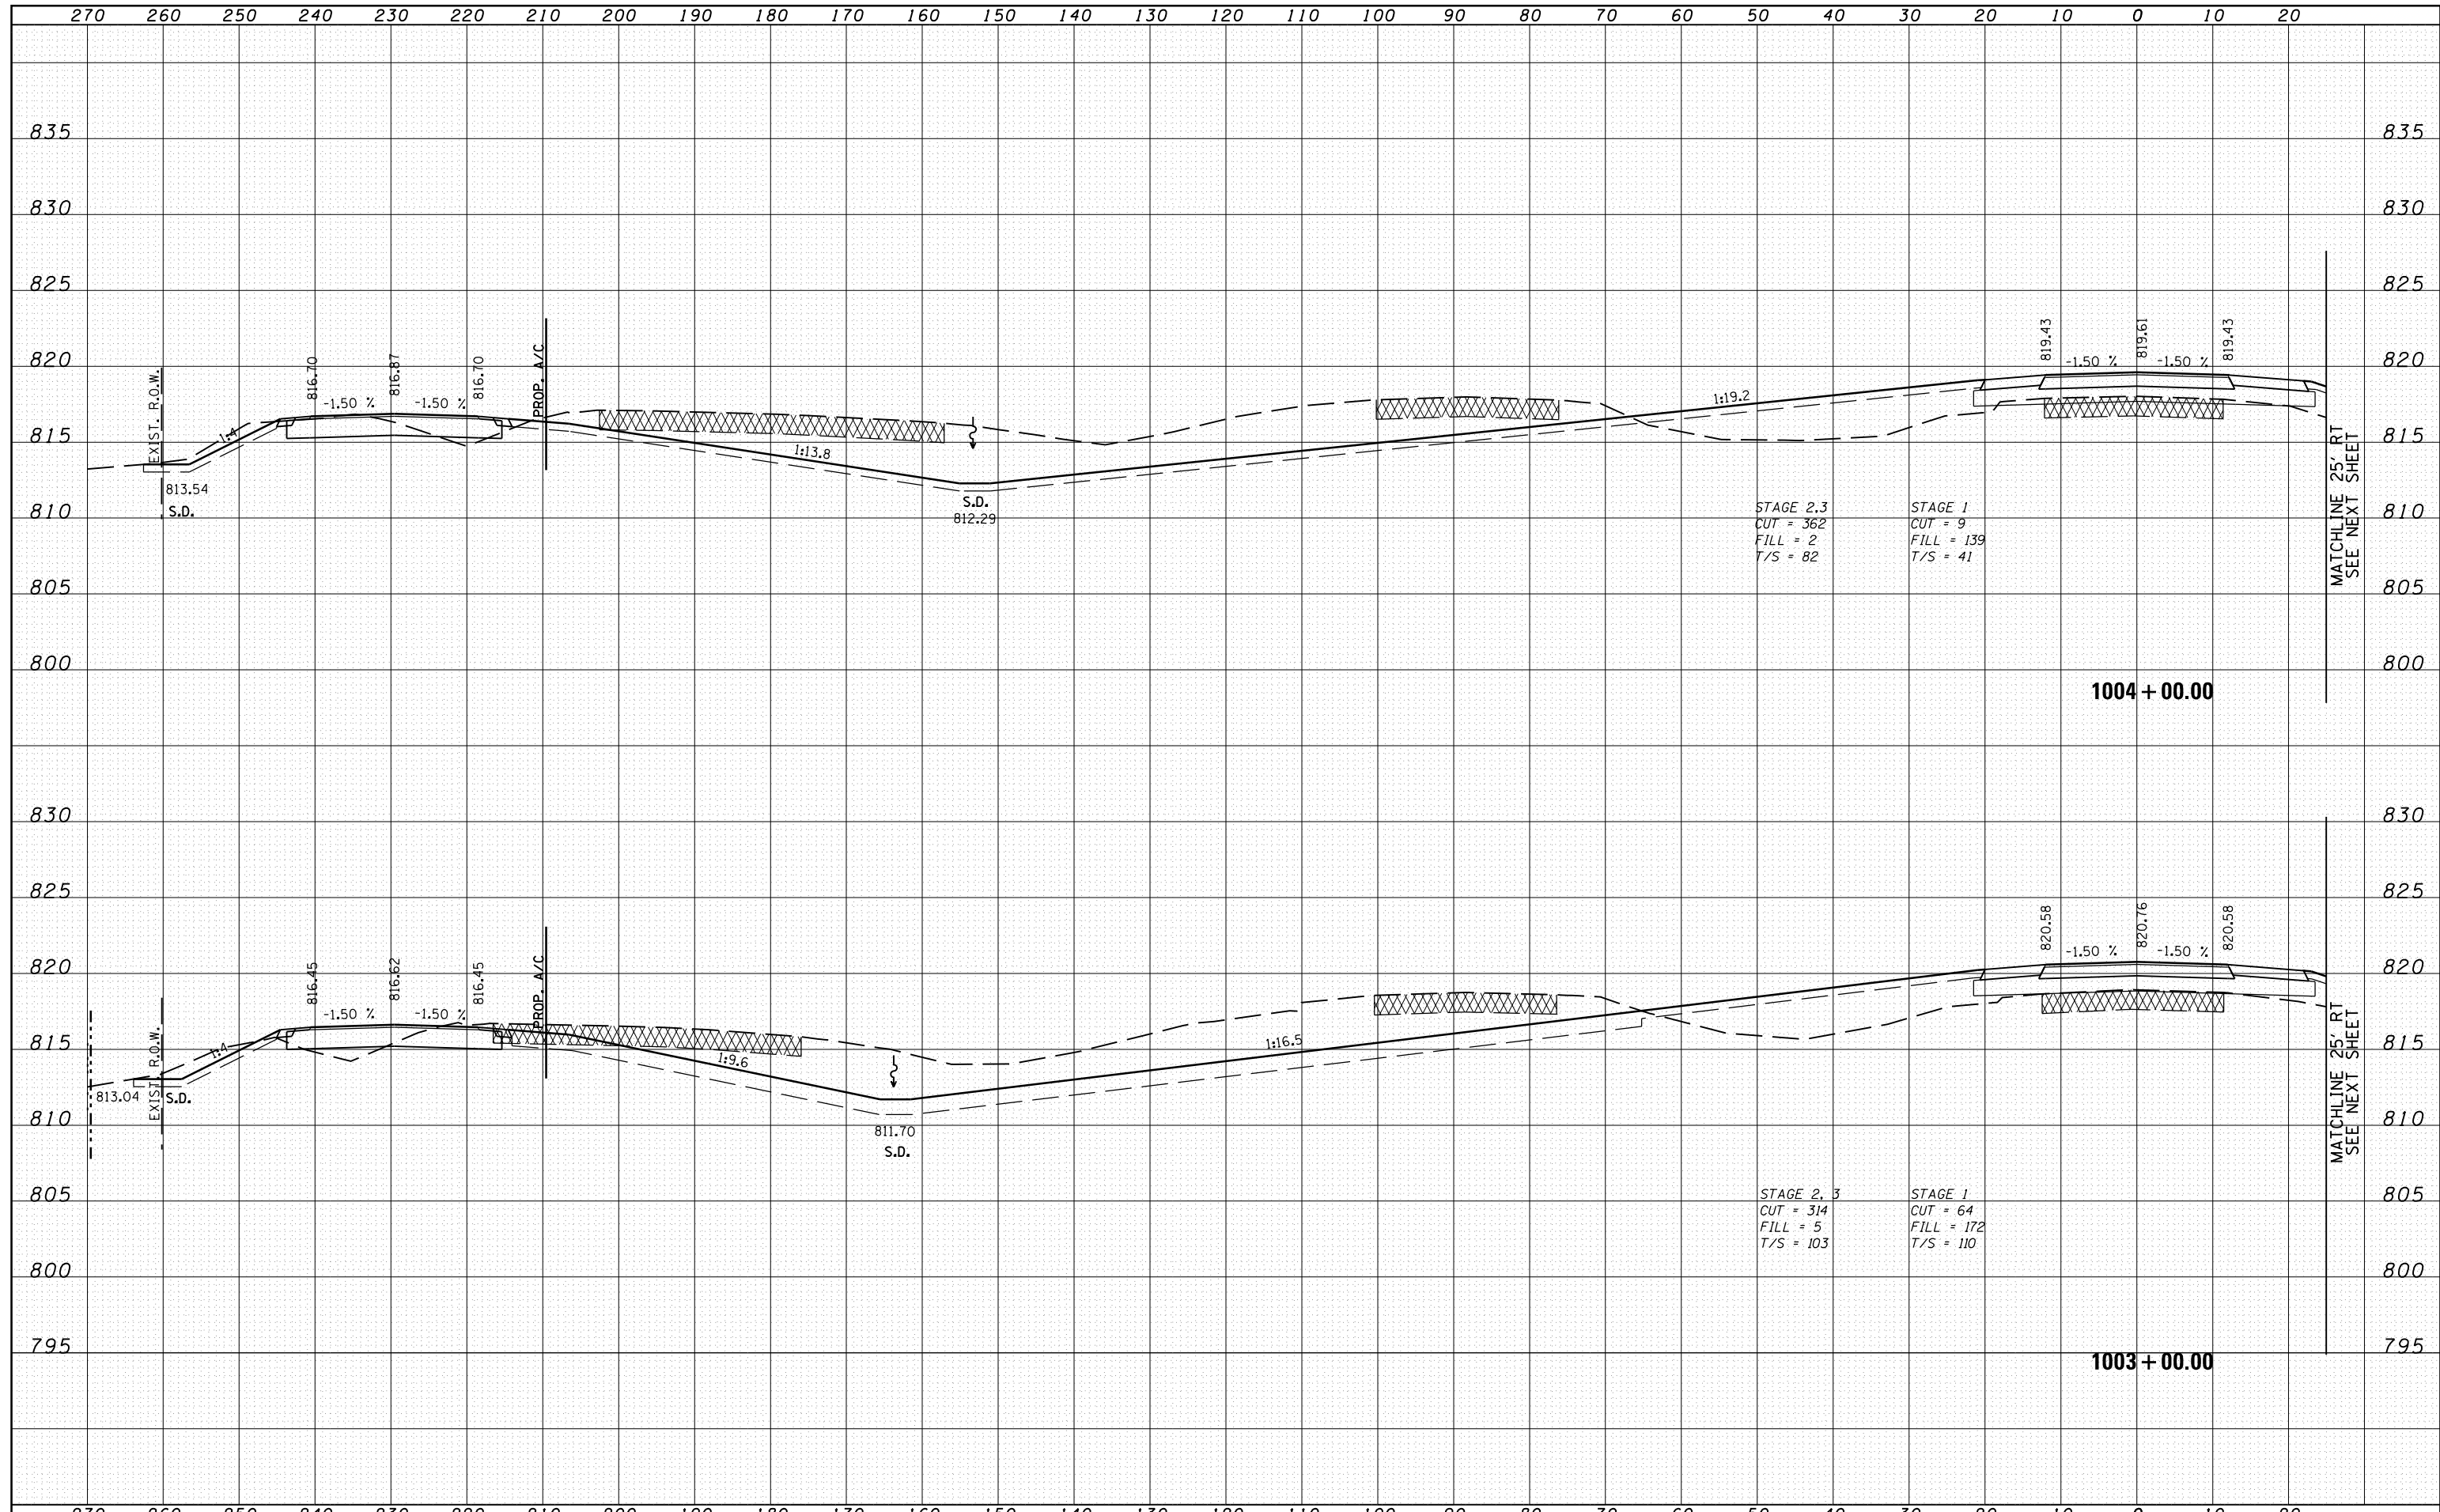

FILE NAME =  
 c:\pwork\pwork\undbladerr\d0331836\0264H78\shht-xssht-IL\_Route\_2.dgn

|              |                   |           |
|--------------|-------------------|-----------|
| USER NAME =  | DESIGNED - RDT    | REVISED - |
|              | DRAWN - RDT       | REVISED - |
| PLOT SCALE = | CHECKED - GC      | REVISED - |
| PLOT DATE    | DATE - 10-05-2012 | REVISED - |

**STATE OF ILLINOIS  
 DEPARTMENT OF TRANSPORTATION**

**ILLINOIS ROUTE 2  
 CROSS SECTIONS**

H: 1" = 10'  
 SCALE: V: 1" = 5'

SHEET NO. OF SHEETS STA. 1003+00.00 TO STA. 1004+00.00

|                           |         |           |                    |           |
|---------------------------|---------|-----------|--------------------|-----------|
| F.A.P. RTE.               | SECTION | COUNTY    | TOTAL SHEETS       | SHEET NO. |
| 734                       | 77R-1   | WINNEBAGO | 179                | 134       |
|                           |         |           | CONTRACT NO. 64HT0 |           |
| ILLINOIS FED. AID PROJECT |         |           |                    |           |