


DATE	
BY	
FINAL SURVEY	SURVEYED
NOTE BOOK	PLOTTED
NO.	AREAS CHECKED

DATE	
BY	
ORIGINAL SURVEY	SURVEYED
NOTE BOOK	PLOTTED
NO.	AREAS CHECKED

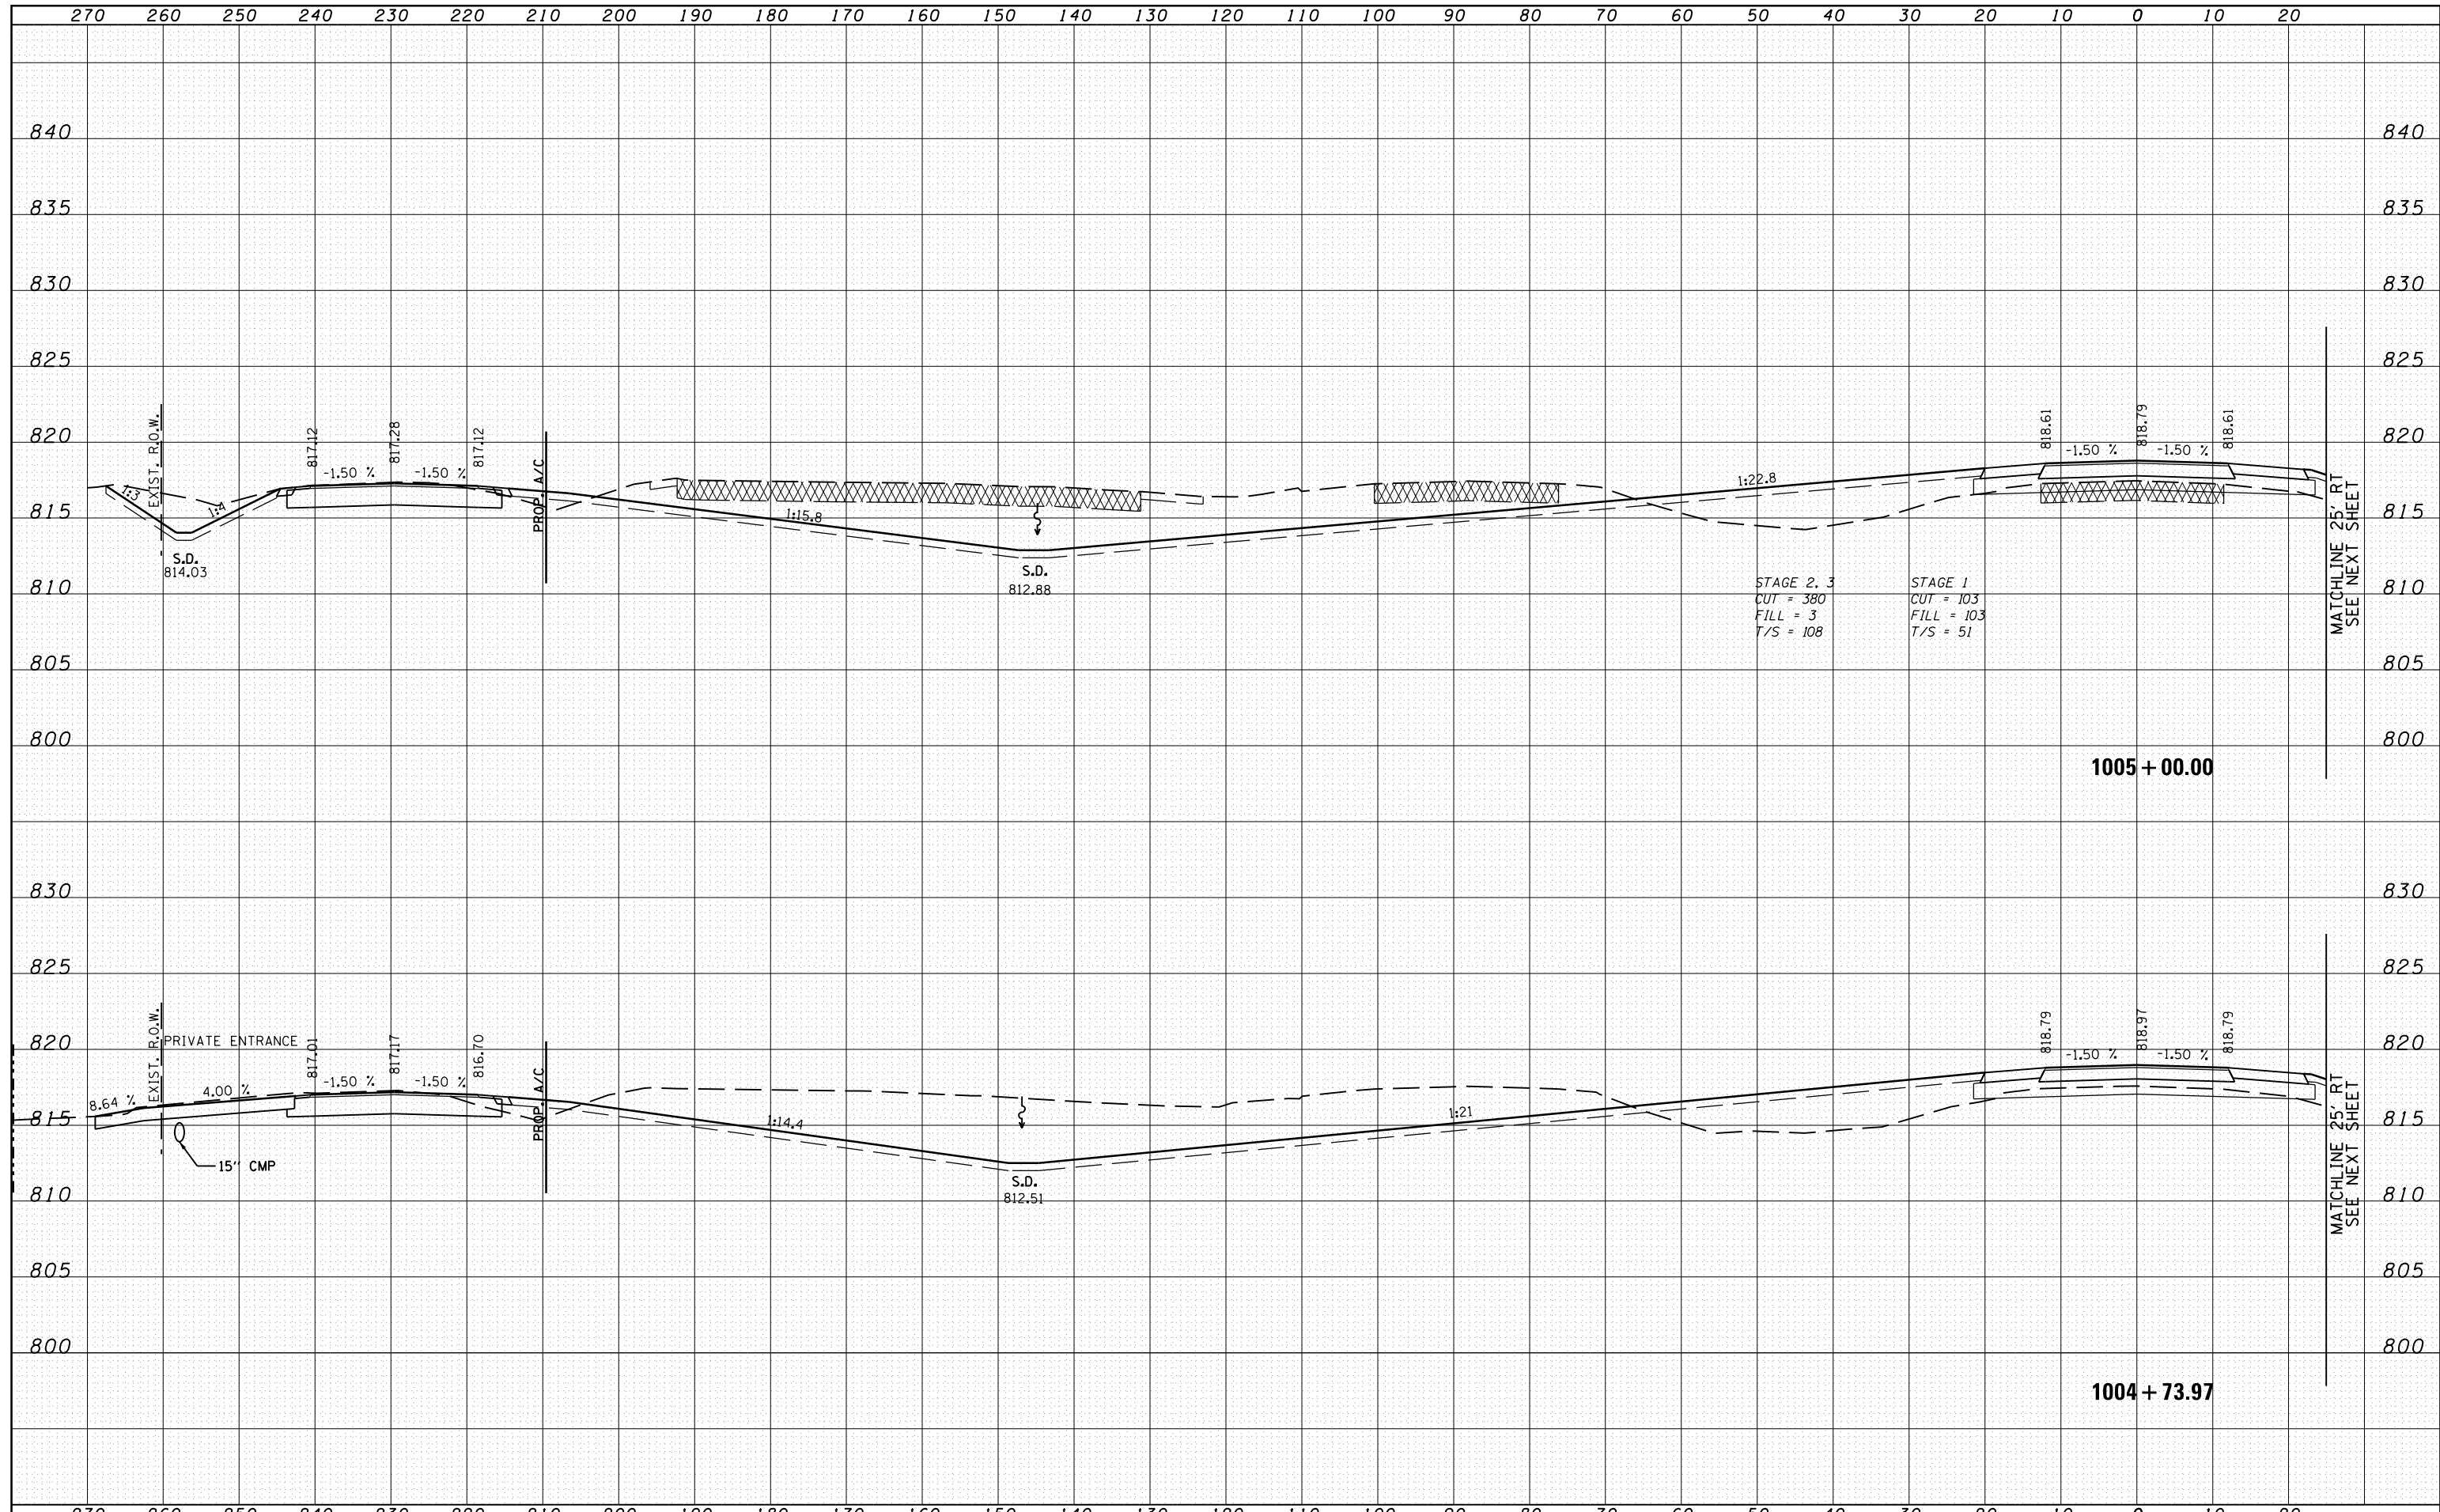

FILE NAME =	USER NAME =	DESIGNED - RDT	REVISIED -	STATE OF ILLINOIS DEPARTMENT OF TRANSPORTATION	ILLINOIS ROUTE 2 CROSS SECTIONS	F.A.P. RTE.	SECTION	COUNTY	TOTAL SHEETS	SHEET NO.	
c:\pwork\pwork\undbladerr\d0331836\0264H7	esht-xssht-IL_Route_2.dgn	DRAWN - RDT	REVISIED -			734	77R-1	WINNEBAGO	179	136	
PLOT SCALE =	CHECKED - GC	REVISIED -	SCALE: V: 1" = 5'			SHEET NO.	OF SHEETS	STA. 1004+73.97 TO STA. 1005+00.00	CONTRACT NO. 64HT0		
PLOT DATE	DATE - 10-05-2012	REVISIED -	ILLINOIS FED. AID PROJECT								