


DATE	
BY	
FINAL SURVEY	SURVEYED
NOTE BOOK	PLOTTED
NO.	TEMPLATE
	AREAS CHECKED

DATE	
BY	
ORIGINAL SURVEY	SURVEYED
NOTE BOOK	PLOTTED
NO.	TEMPLATE
	AREAS CHECKED

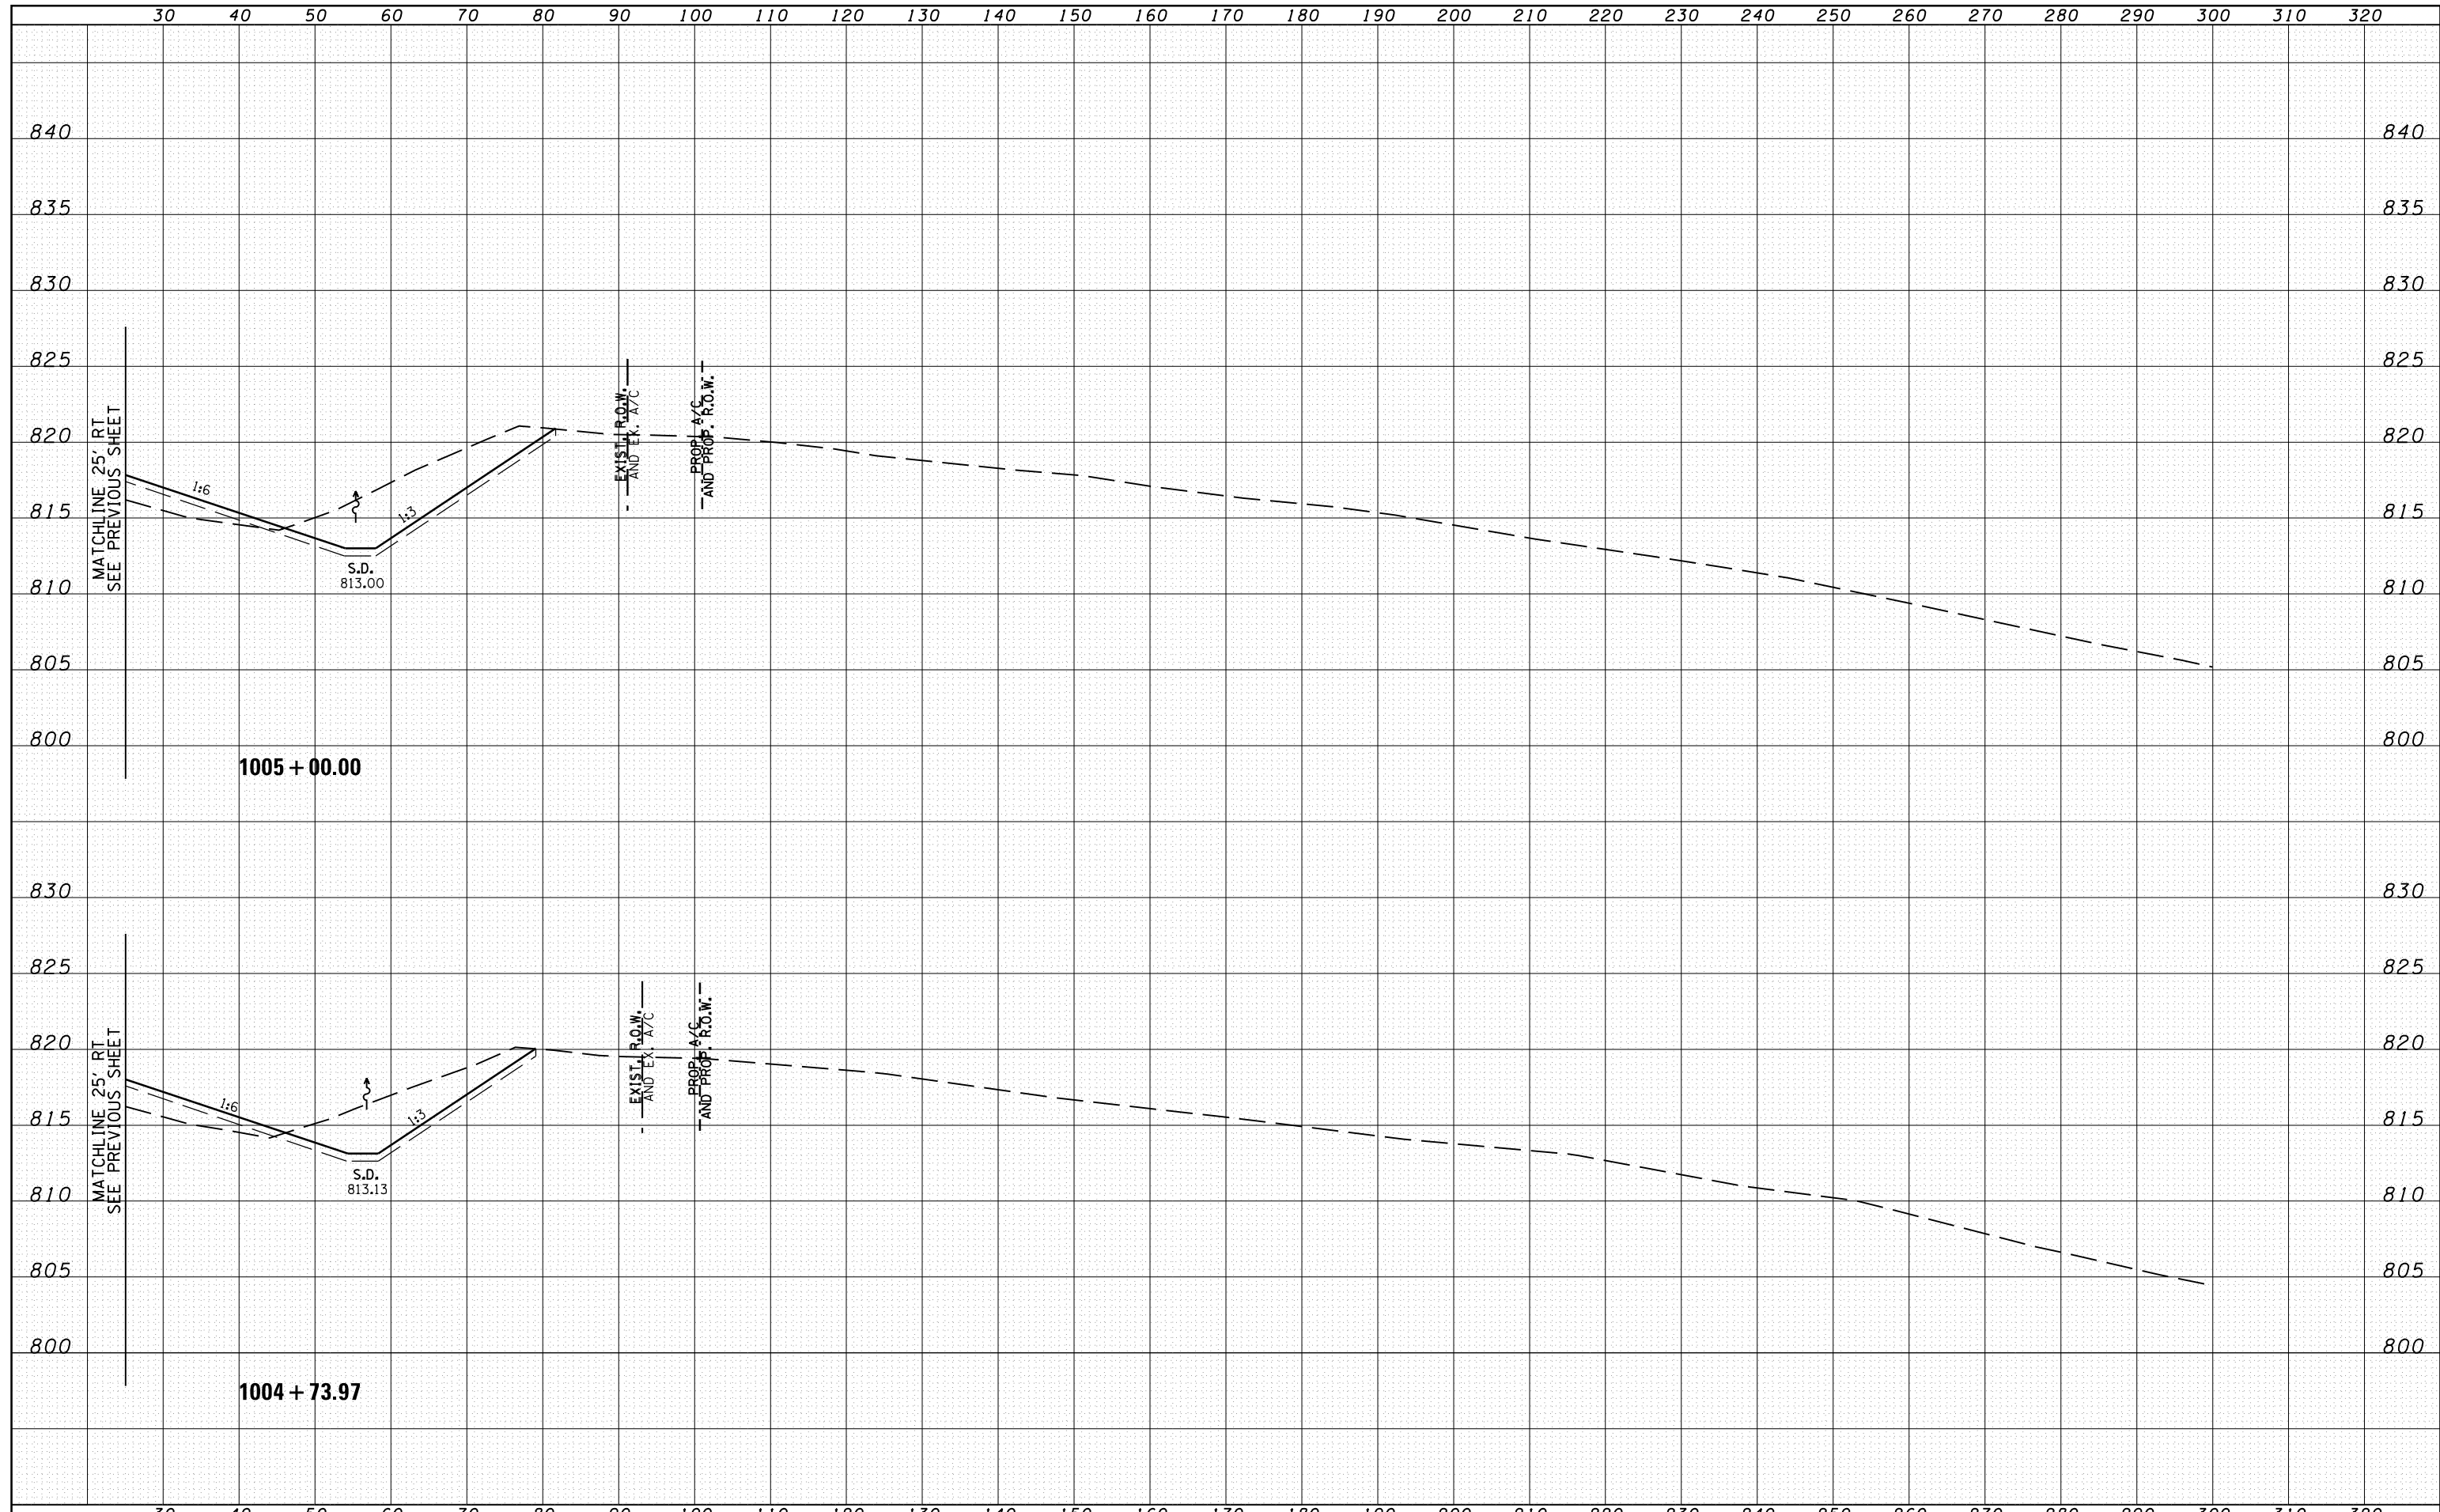

FILE NAME = c:\pw_work\pwidot\rundbladerr\d0331836\0264H70\sheet-ssht-IL_Route_2.dgn

USER NAME =
 DESIGNED - RDT
 DRAWN - RDT
 CHECKED - GC
 DATE - 10-05-2012

REVISIED -
 REVISIED -
 REVISIED -
 REVISIED -

**STATE OF ILLINOIS
 DEPARTMENT OF TRANSPORTATION**

**ILLINOIS ROUTE 2
 CROSS SECTIONS**

H: 1" = 10'
 SCALE: V: 1" = 5'

SHEET NO. OF SHEETS STA. 1004+73.97 TO STA. 1005+00.00

F.A.P. RTE.	SECTION	COUNTY	TOTAL SHEETS	SHEET NO.
734	77R-1	WINNEBAGO	179	137
				CONTRACT NO. 64HT0
ILLINOIS FED. AID PROJECT				