


BY	DATE
FINAL SURVEY	SURVEYED
NOTE BOOK	PLOTTED
NO.	TEMPLATE
	AREAS CHECKED
	AREAS CHECKED

BY	DATE
ORIGINAL SURVEY	SURVEYED
NOTE BOOK	PLOTTED
NO.	TEMPLATE
	AREAS CHECKED
	AREAS CHECKED

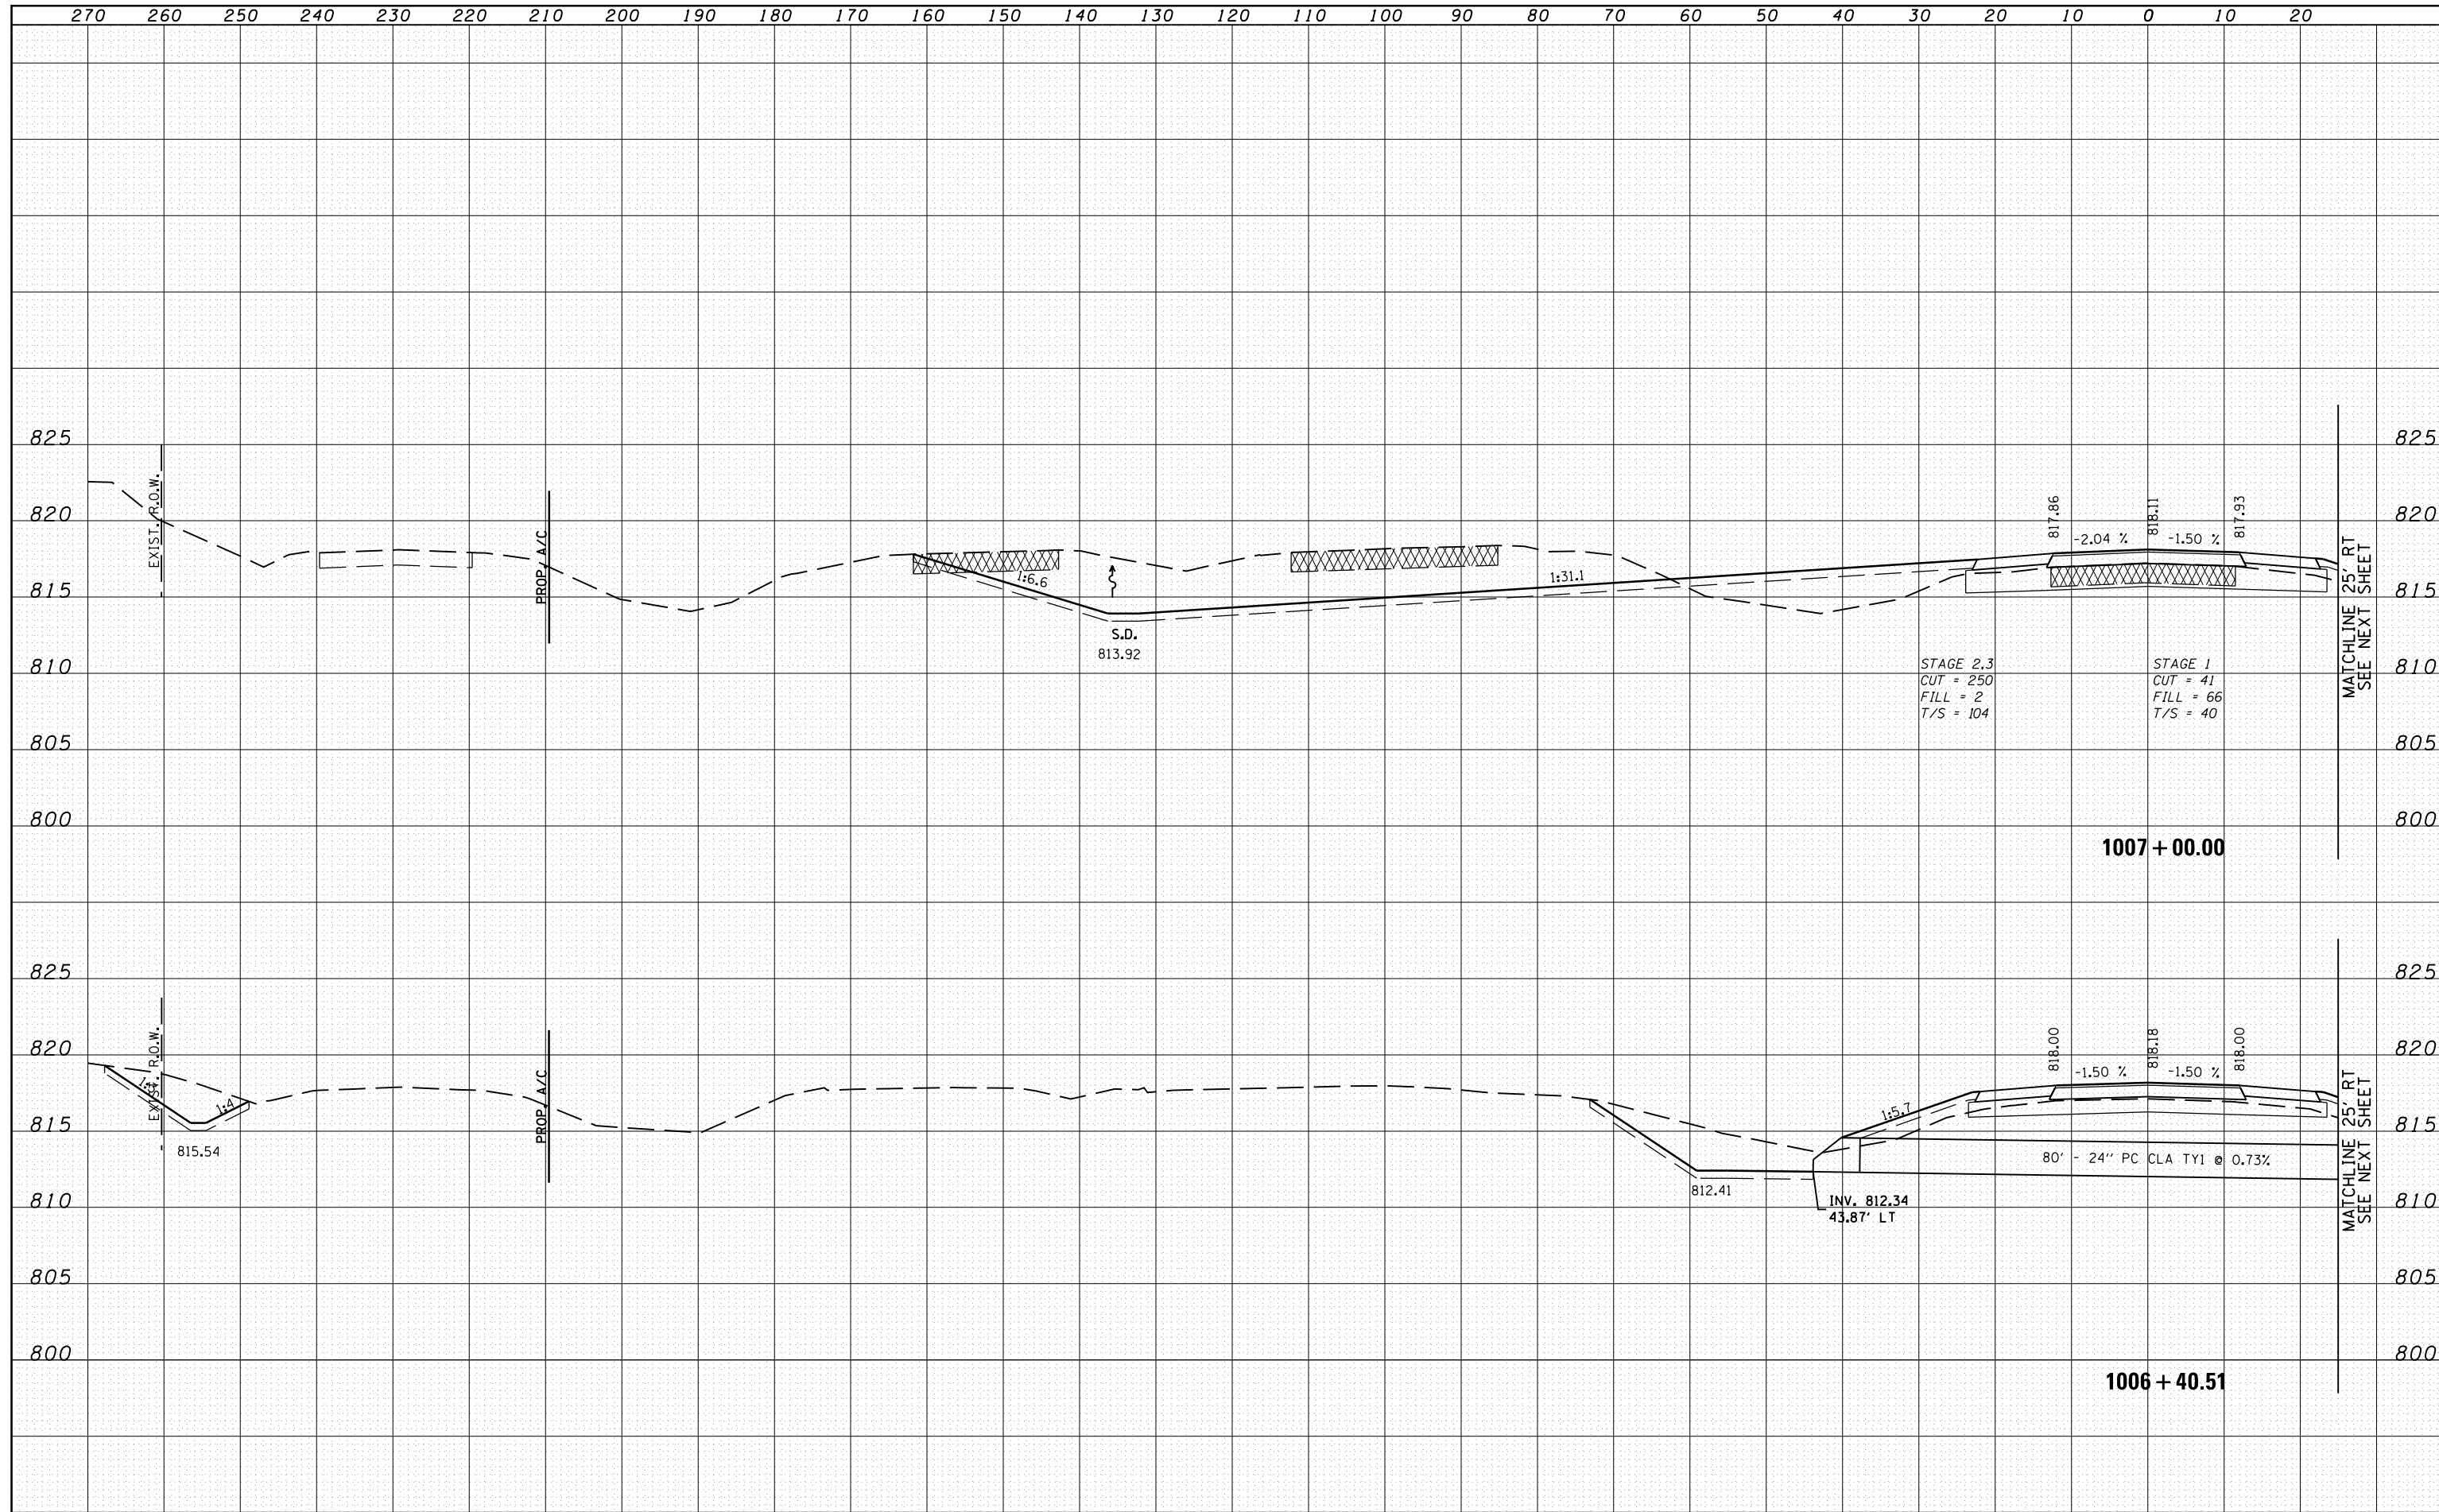

FILE NAME =	USER NAME =	DESIGNED - RDT	REVISED -	<b>STATE OF ILLINOIS</b> <b>DEPARTMENT OF TRANSPORTATION</b>	<b>ILLINOIS ROUTE 2</b> <b>CROSS SECTIONS</b>	F.A.P. RTE.	SECTION	COUNTY	TOTAL SHEETS	SHEET NO.	
		DRAWN - RDT	REVISED -			734	77R-1	WINNEBAGO	179	140	
		PLLOT SCALE =	CHECKED - GC			REVISED -					
		PLLOT DATE	DATE - 10-05-2012			REVISED -	SCALE: V: 1" = 5'	SHEET NO.	OF SHEETS	STA. 1006+40.51 TO STA. 1007+00.00	CONTRACT NO. 64HT0