


DATE	
BY	
FINAL SURVEY	SURVEYED
NOTE BOOK	PLOTTED
NO.	TEMPLATE
	AREAS CHECKED
	AREAS CHECKED

DATE	
BY	
ORIGINAL SURVEY	SURVEYED
NOTE BOOK	PLOTTED
NO.	TEMPLATE
	AREAS CHECKED
	AREAS CHECKED

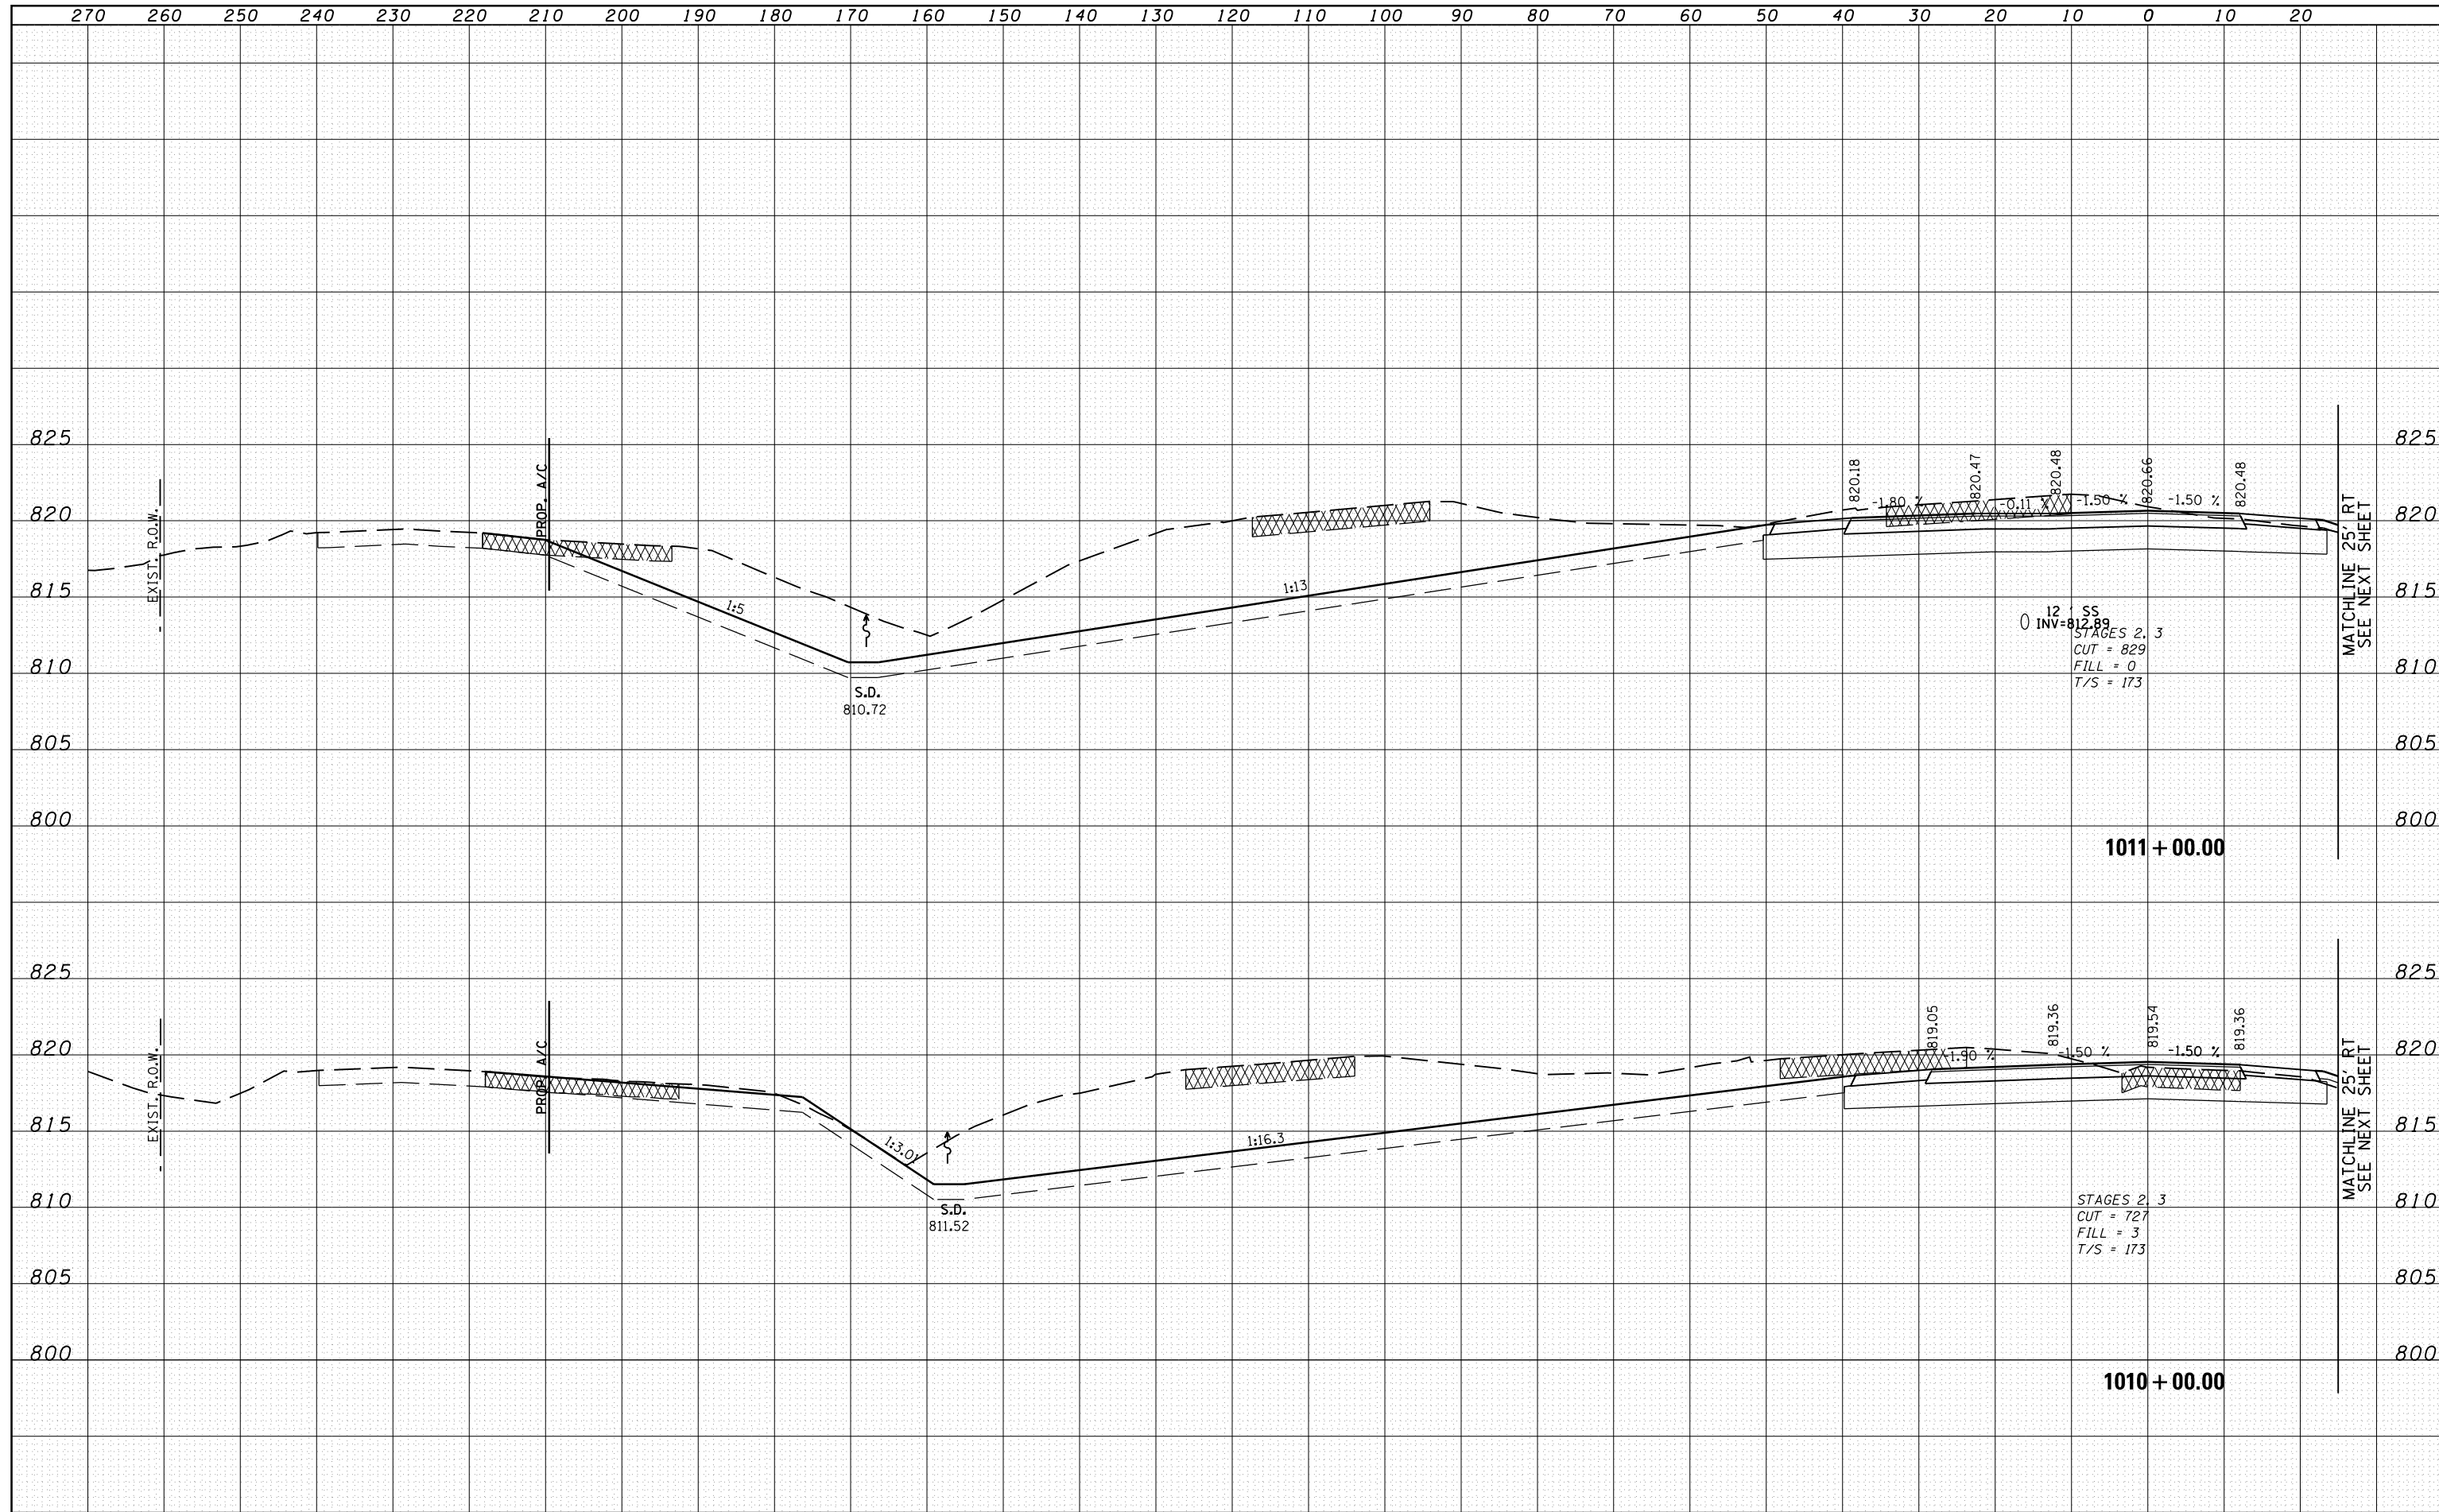

12' SS
INV = 812.89
STAGES 2, 3
CUT = 829
FILL = 0
T/S = 173

STAGES 2, 3
CUT = 727
FILL = 3
T/S = 173

FILE NAME =	USER NAME =	DESIGNED - RDT	REVISED -	STATE OF ILLINOIS DEPARTMENT OF TRANSPORTATION	ILLINOIS ROUTE 2 CROSS SECTIONS	F.A.P. R.E.	SECTION	COUNTY	TOTAL SHEETS	SHEET NO.	
es:\pw\work\pwidot\rundbladerr\d0331836\0264H7	esht-xssht-IL_Route_2.dgn	DRAWN - RDT	REVISED -			734	77R-1	WINNEBAGO	179	144	
PLOT SCALE =	CHECKED - GC	REVISED -	SCALE: H: 1" = 10' V: 1" = 5'			SHEET NO.	OF SHEETS	STA. 1010+00.00 TO STA. 1011+00.00	CONTRACT NO. 64HT0		
PLOT DATE	DATE - 10-05-2012	REVISED -	ILLINOIS FED. AID PROJECT								