


DATE	
BY	
FINAL SURVEY	SURVEYED
NOTE BOOK	PLOTTED
NO.	TEMPLATE
	AREAS CHECKED

DATE	
BY	
ORIGINAL SURVEY	SURVEYED
NOTE BOOK	PLOTTED
NO.	TEMPLATE
	AREAS CHECKED

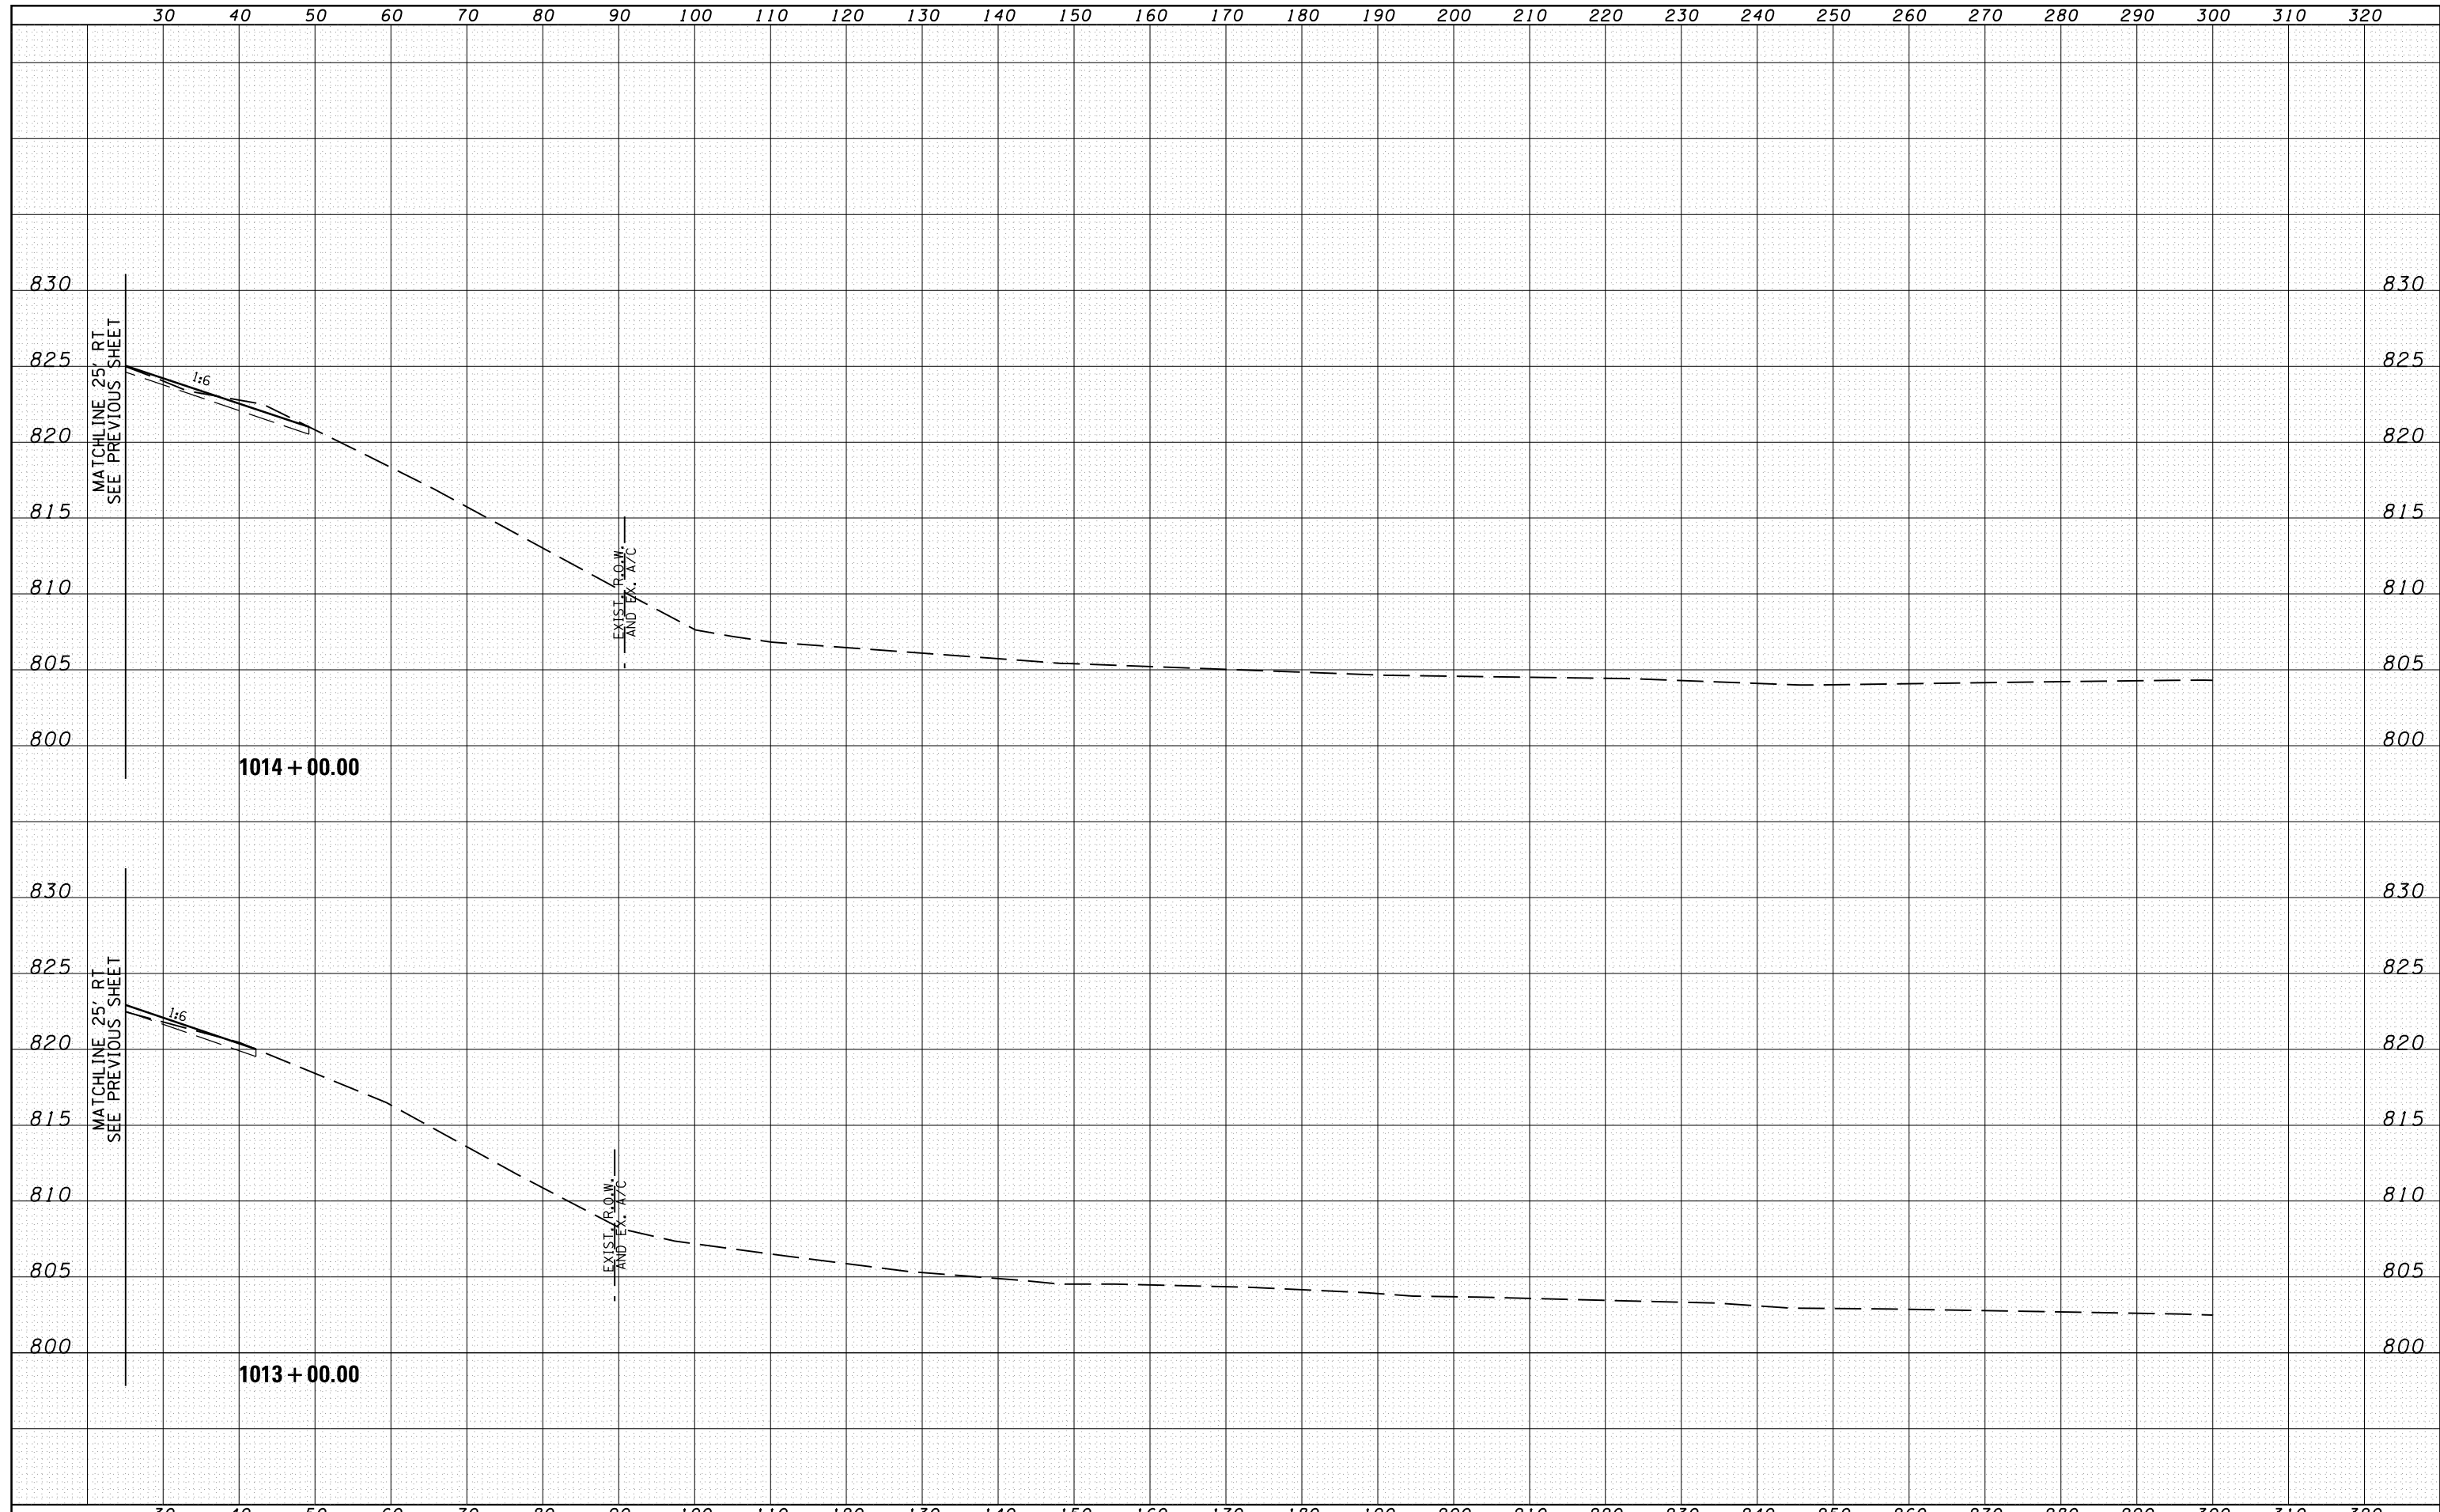

FILE NAME = c:\pw\_work\pwidot\rundbladerr\d0331836\0264H70

USER NAME =  
 DESIGNED - RDT  
 DRAWN - RDT  
 CHECKED - GC  
 DATE - 10-05-2012

REVISIED -  
 REVISIED -  
 REVISIED -  
 REVISIED -

**STATE OF ILLINOIS  
 DEPARTMENT OF TRANSPORTATION**

**ILLINOIS ROUTE 2  
 CROSS SECTIONS**

H: 1" = 10'  
 SCALE: V: 1" = 5'

SHEET NO. OF SHEETS STA. 1013+00.00 TO STA. 1014+00.00

F.A.P. RTE.	SECTION	COUNTY	TOTAL SHEETS	SHEET NO.
734	77R-1	WINNEBAGO	179	149
CONTRACT NO. 64HT0			ILLINOIS FED. AID PROJECT	