


DATE	BY
SURVEYED	PLOTTED
NOTE BOOK	AREAS CHECKED
NO.	

DATE	BY
SURVEYED	PLOTTED
NOTE BOOK	AREAS CHECKED
NO.	

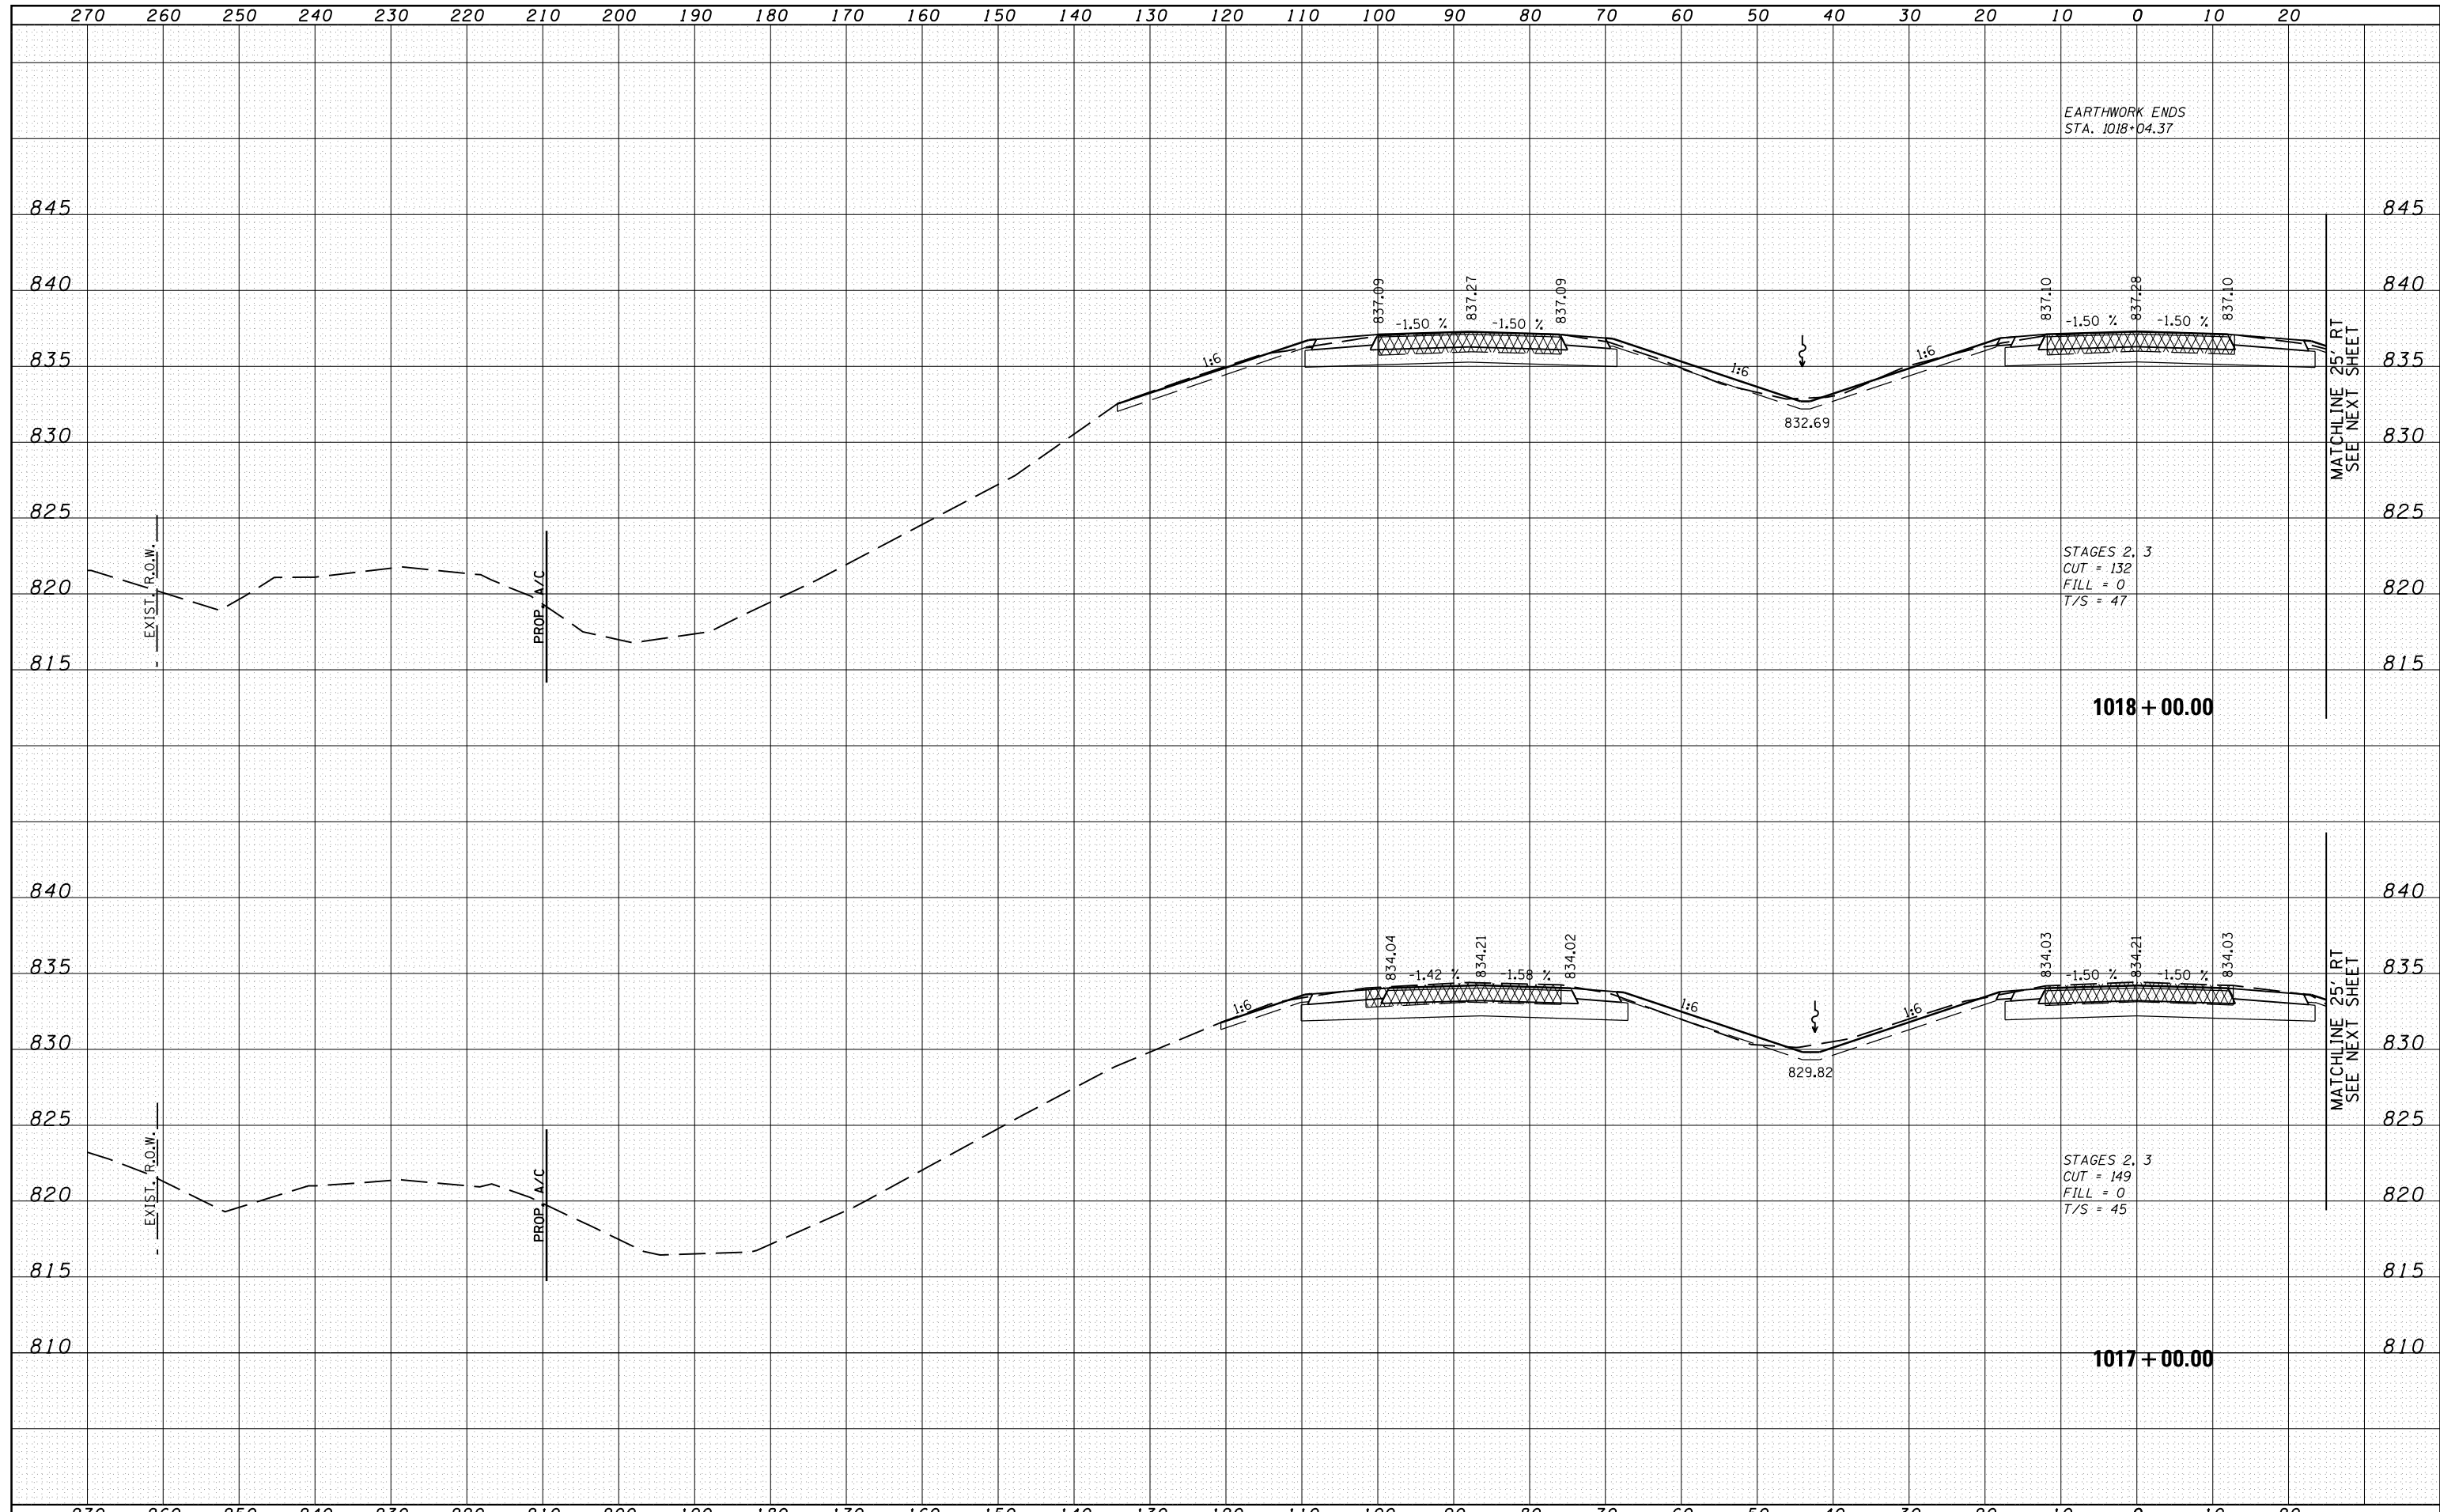

EARTHWORK ENDS
STA. 1018+04.37

STAGES 2, 3
CUT = 132
FILL = 0
T/S = 47

1018+00.00

STAGES 2, 3
CUT = 149
FILL = 0
T/S = 45

1017+00.00

MATCHLINE 25' RT
SEE NEXT SHEET

MATCHLINE 25' RT
SEE NEXT SHEET

FILE NAME =	USER NAME =	DESIGNED - RDT	REVISIED -	STATE OF ILLINOIS DEPARTMENT OF TRANSPORTATION	ILLINOIS ROUTE 2 CROSS SECTIONS	F.A.P. RTE. =	SECTION	COUNTY	TOTAL SHEETS	SHEET NO.	
ca:\pw\work\pwidot\rundbladerr\d0331836\0264H7	ca:\pw\work\pwidot\rundbladerr\d0331836\0264H7	DRAWN - RDT	REVISIED -			734	77R-1	WINNEBAGO	179	152	
PLOT SCALE =	CHECKED - GC	REVISIED -	SCALE: V: 1" = 5'			SHEET NO.	OF SHEETS	STA. 1017+00.00 TO STA. 1018+00.00	CONTRACT NO. 64HT0		
PLOT DATE	DATE - 10-05-2012	REVISIED -				ILLINOIS FED. AID PROJECT					