


BY	DATE
FINAL SURVEY	SURVEYED
NOTE BOOK	PLOTTED
NO.	TEMPLATE
	AREAS CHECKED

BY	DATE
ORIGINAL SURVEY	SURVEYED
NOTE BOOK	PLOTTED
NO.	TEMPLATE
	AREAS CHECKED

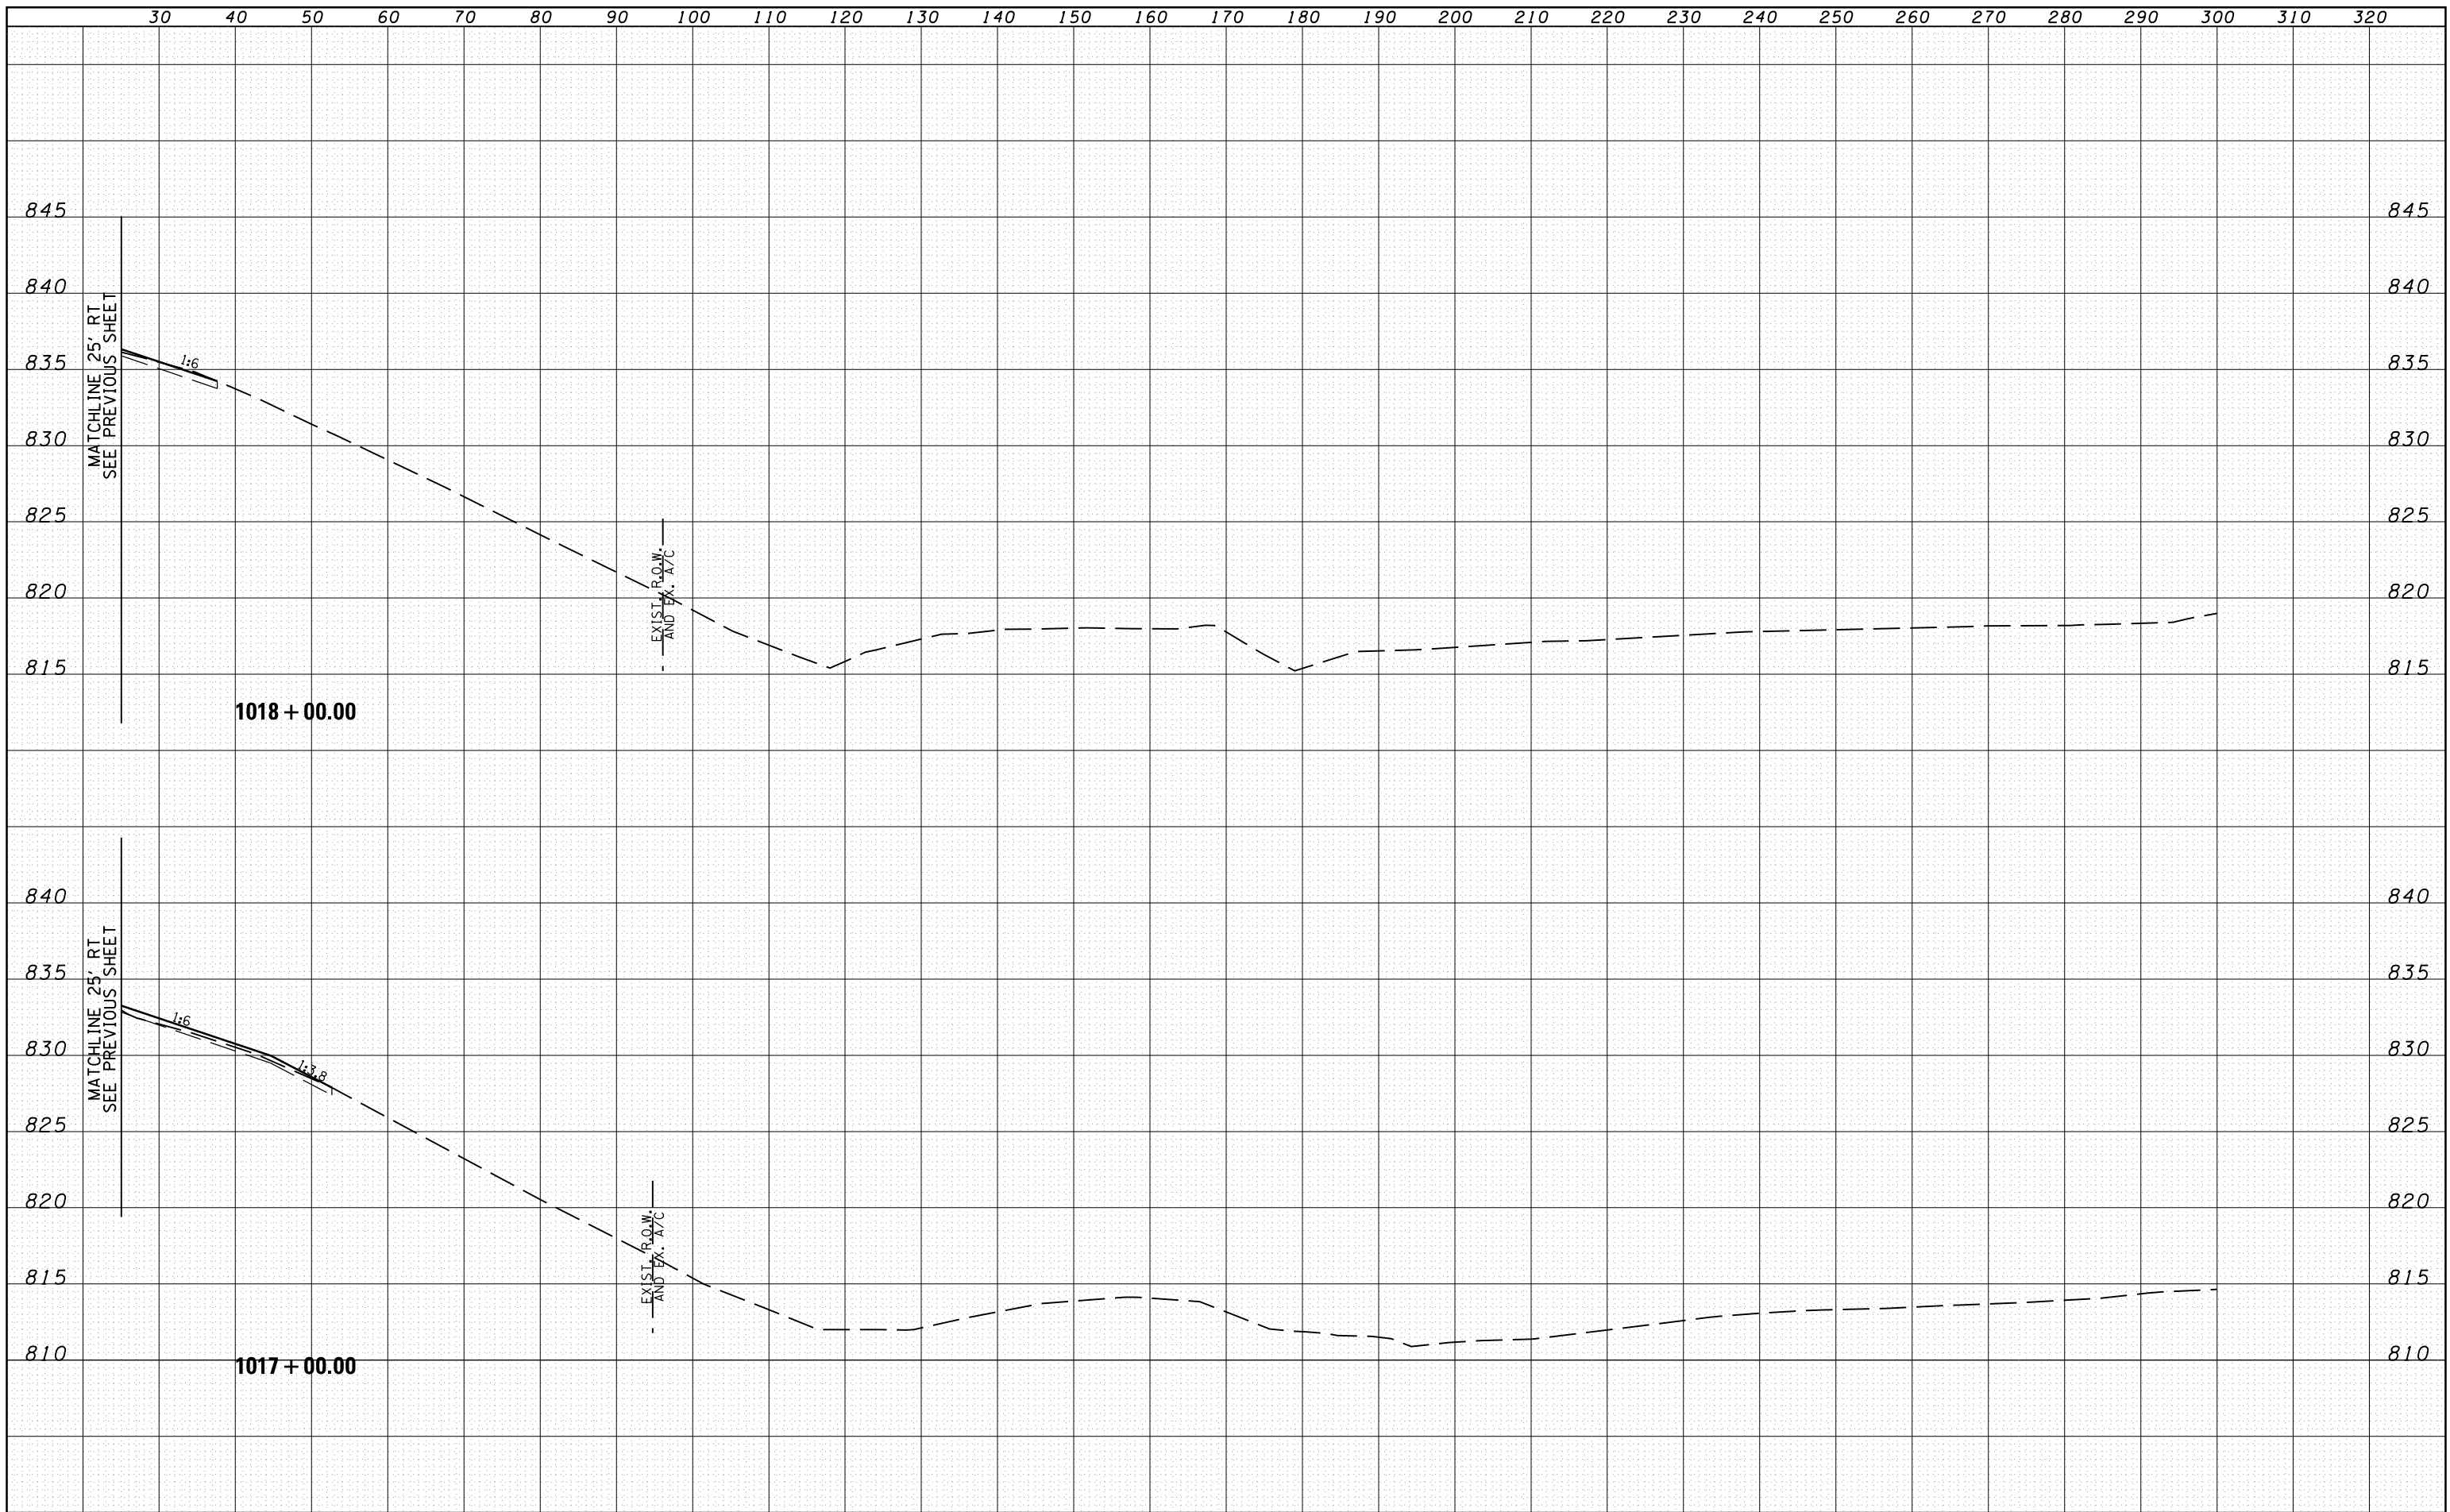

FILE NAME = c:\pwork\pwork\undbladerr\d0331836\0264H70

USER NAME =
DESIGNED - RDT
DRAWN - RDT
PLOT SCALE =
PLOT DATE =

DESIGNED - RDT
DRAWN - RDT
CHECKED - GC
DATE - 10-05-2012

REVISED -
REVISED -
REVISED -
REVISED -

**STATE OF ILLINOIS
DEPARTMENT OF TRANSPORTATION**

**ILLINOIS ROUTE 2
CROSS SECTIONS**
H: 1" = 10'
SCALE: V: 1" = 5'

F.A.P. RTE.	SECTION	COUNTY	TOTAL SHEETS	SHEET NO.
734	77R-1	WINNEBAGO	179	153
				CONTRACT NO. 64H70
				ILLINOIS FED. AID PROJECT

SHEET NO. OF SHEETS STA. 1017+00.00 TO STA. 1018+00.00