


DATE	
BY	
FINAL SURVEY	
SURVEYED	
PLOTTED	
TEMPLATE	
NOTE BOOK	
AREAS CHECKED	
NO.	

DATE	
BY	
ORIGINAL SURVEY	
SURVEYED	
PLOTTED	
TEMPLATE	
NOTE BOOK	
AREAS CHECKED	
NO.	

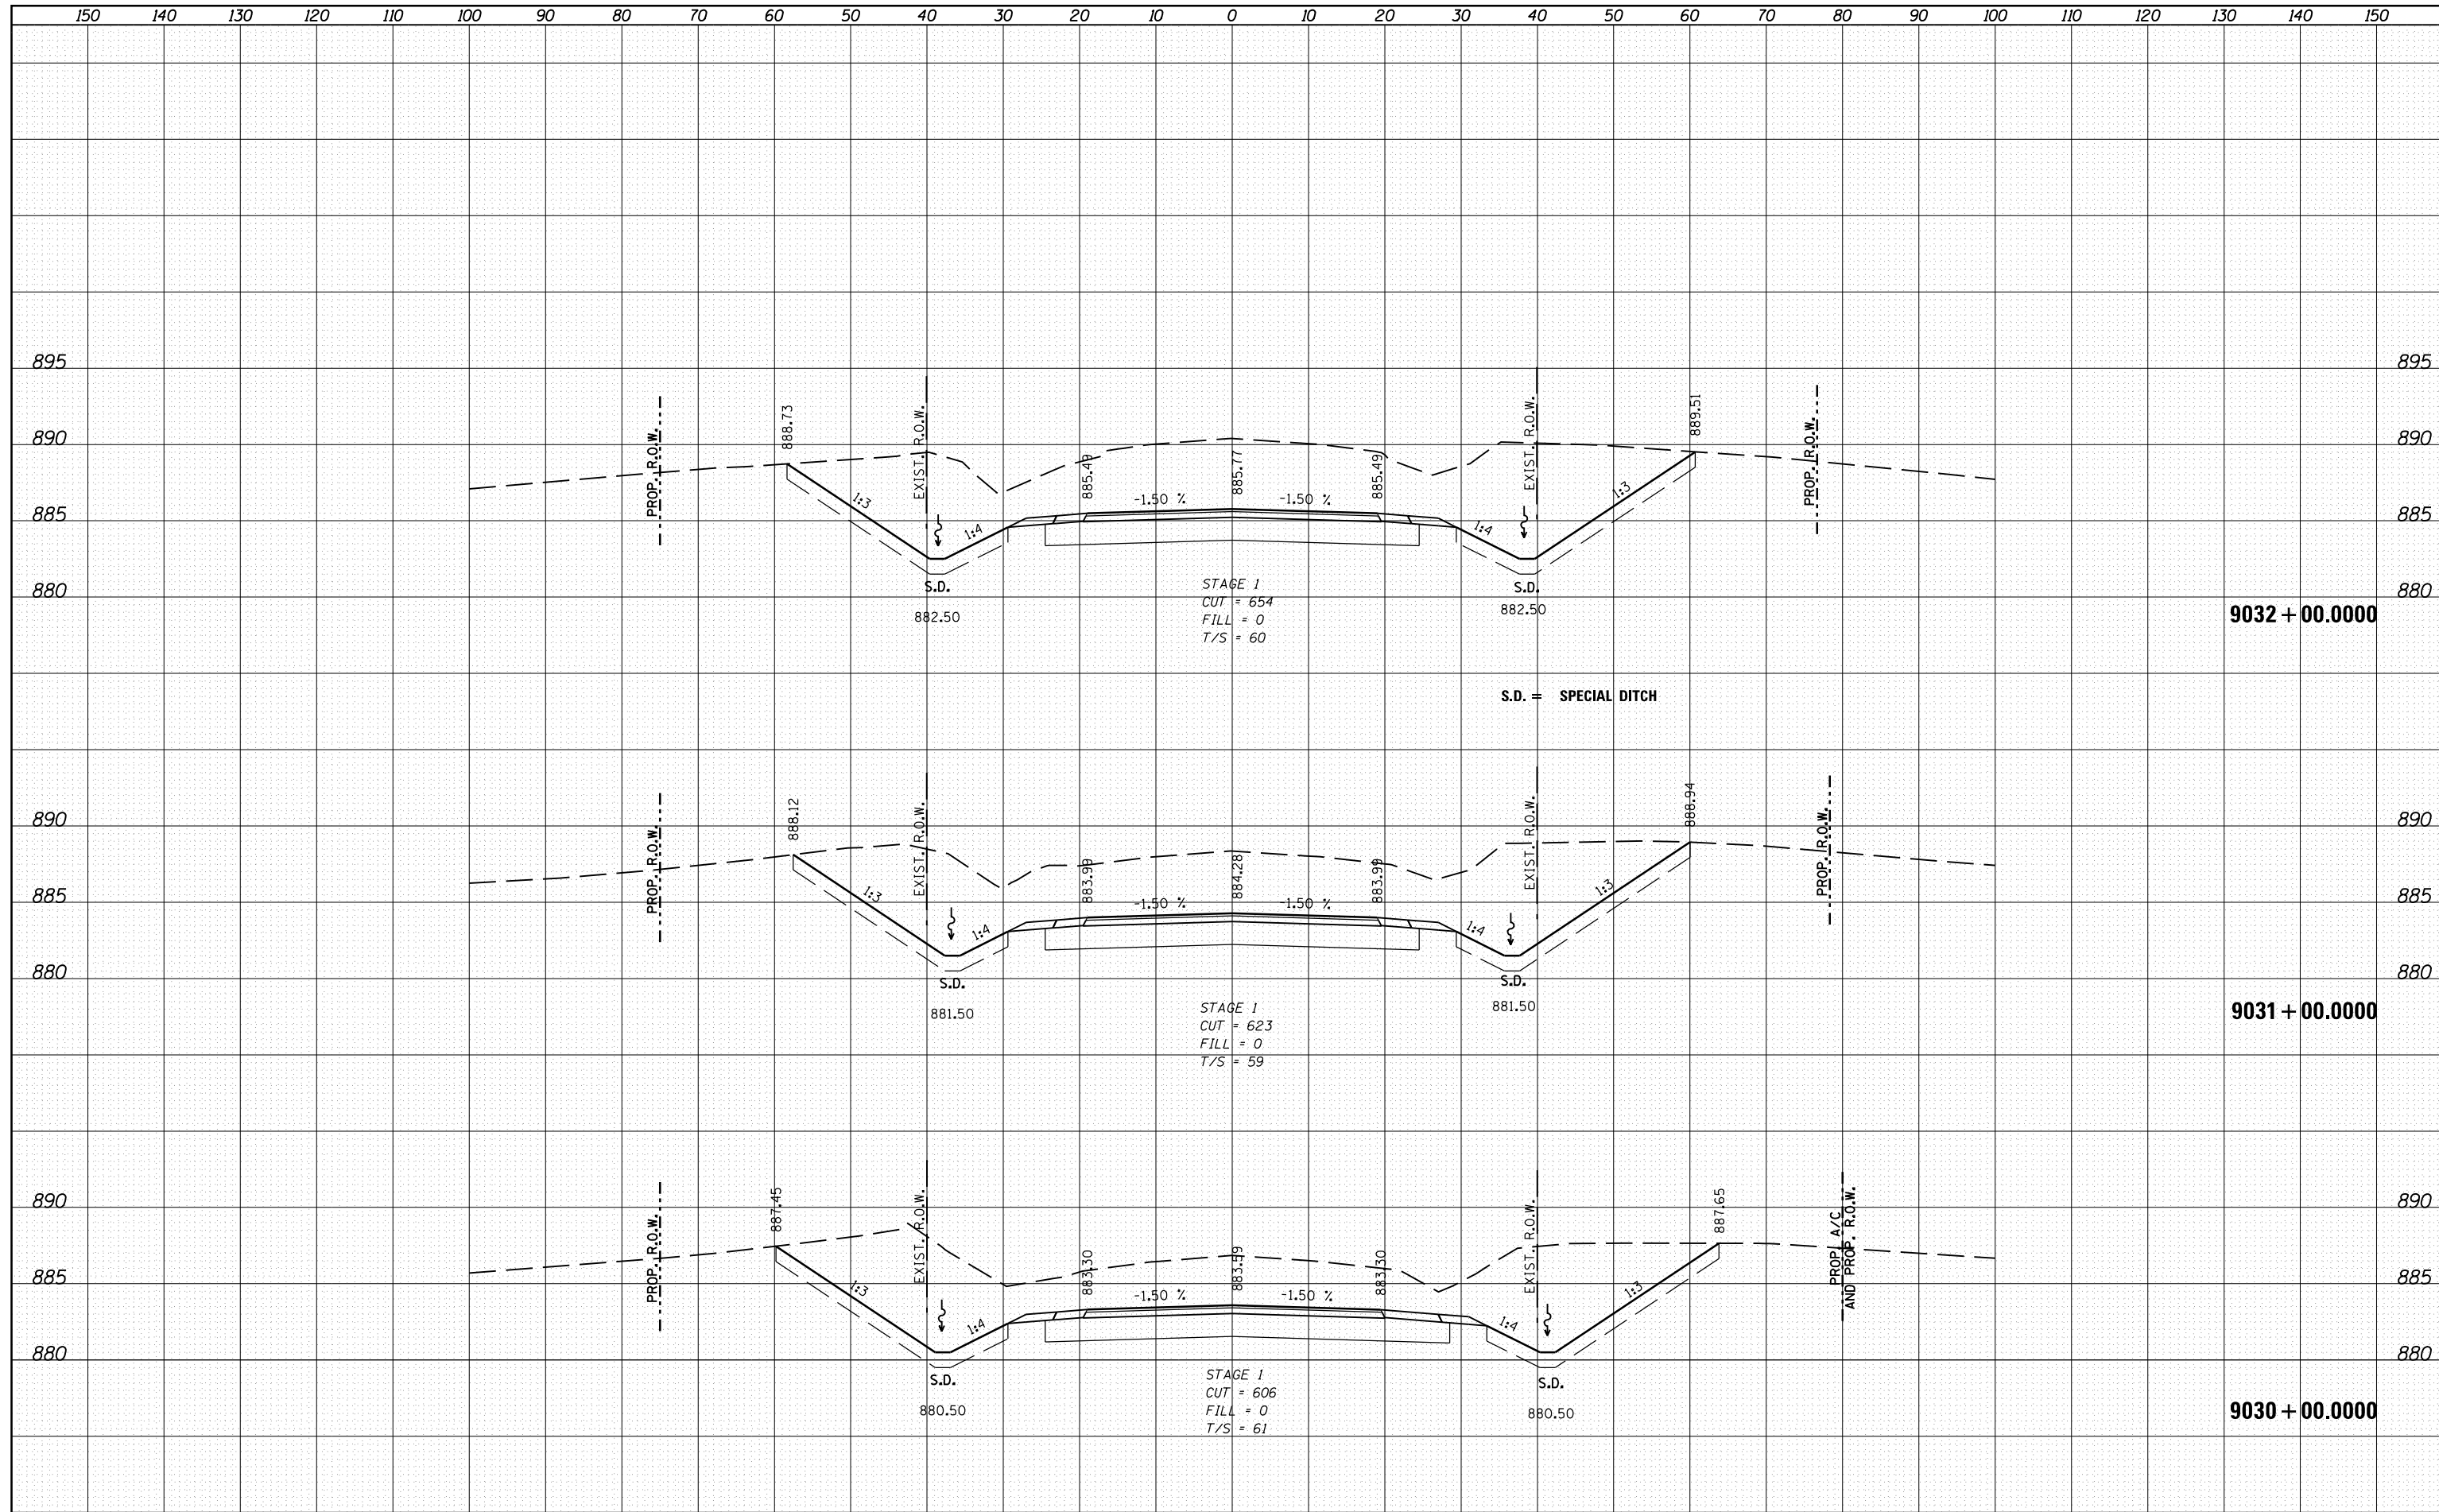

FILE NAME =
 c:\pw\work\pwidot\rundbladerr\d0331836\0264H70\sheet\sheet-ROSCOE.dgn

USER NAME = rundbladerr
 DESIGNED -
 DRAWN -
 CHECKED -
 DATE - Fri Aug 16 10:42:38 2013

REVISIED -
 REVISIED -
 REVISIED -
 REVISIED -

**STATE OF ILLINOIS
 DEPARTMENT OF TRANSPORTATION**

**ROSCOE ROAD
 CROSS SECTION SHEETS**

SCALE: SHEET OF SHEETS STA. 9030+00,000 TO STA. 9032+00,000

F.A.P. RTE.	SECTION	COUNTY	TOTAL SHEETS	SHEET NO.
734	77R-1	WINNEBAGO	179	158
CONTRACT NO. 64H70				

ILLINOIS FED. AID PROJECT