


DATE	
BY	
FINAL SURVEY	
SURVEYED	
PLOTTED	
TEMPLATE	
NOTE BOOK	
AREAS CHECKED	
NO.	

DATE	
BY	
ORIGINAL SURVEY	
SURVEYED	
PLOTTED	
TEMPLATE	
NOTE BOOK	
AREAS CHECKED	
NO.	

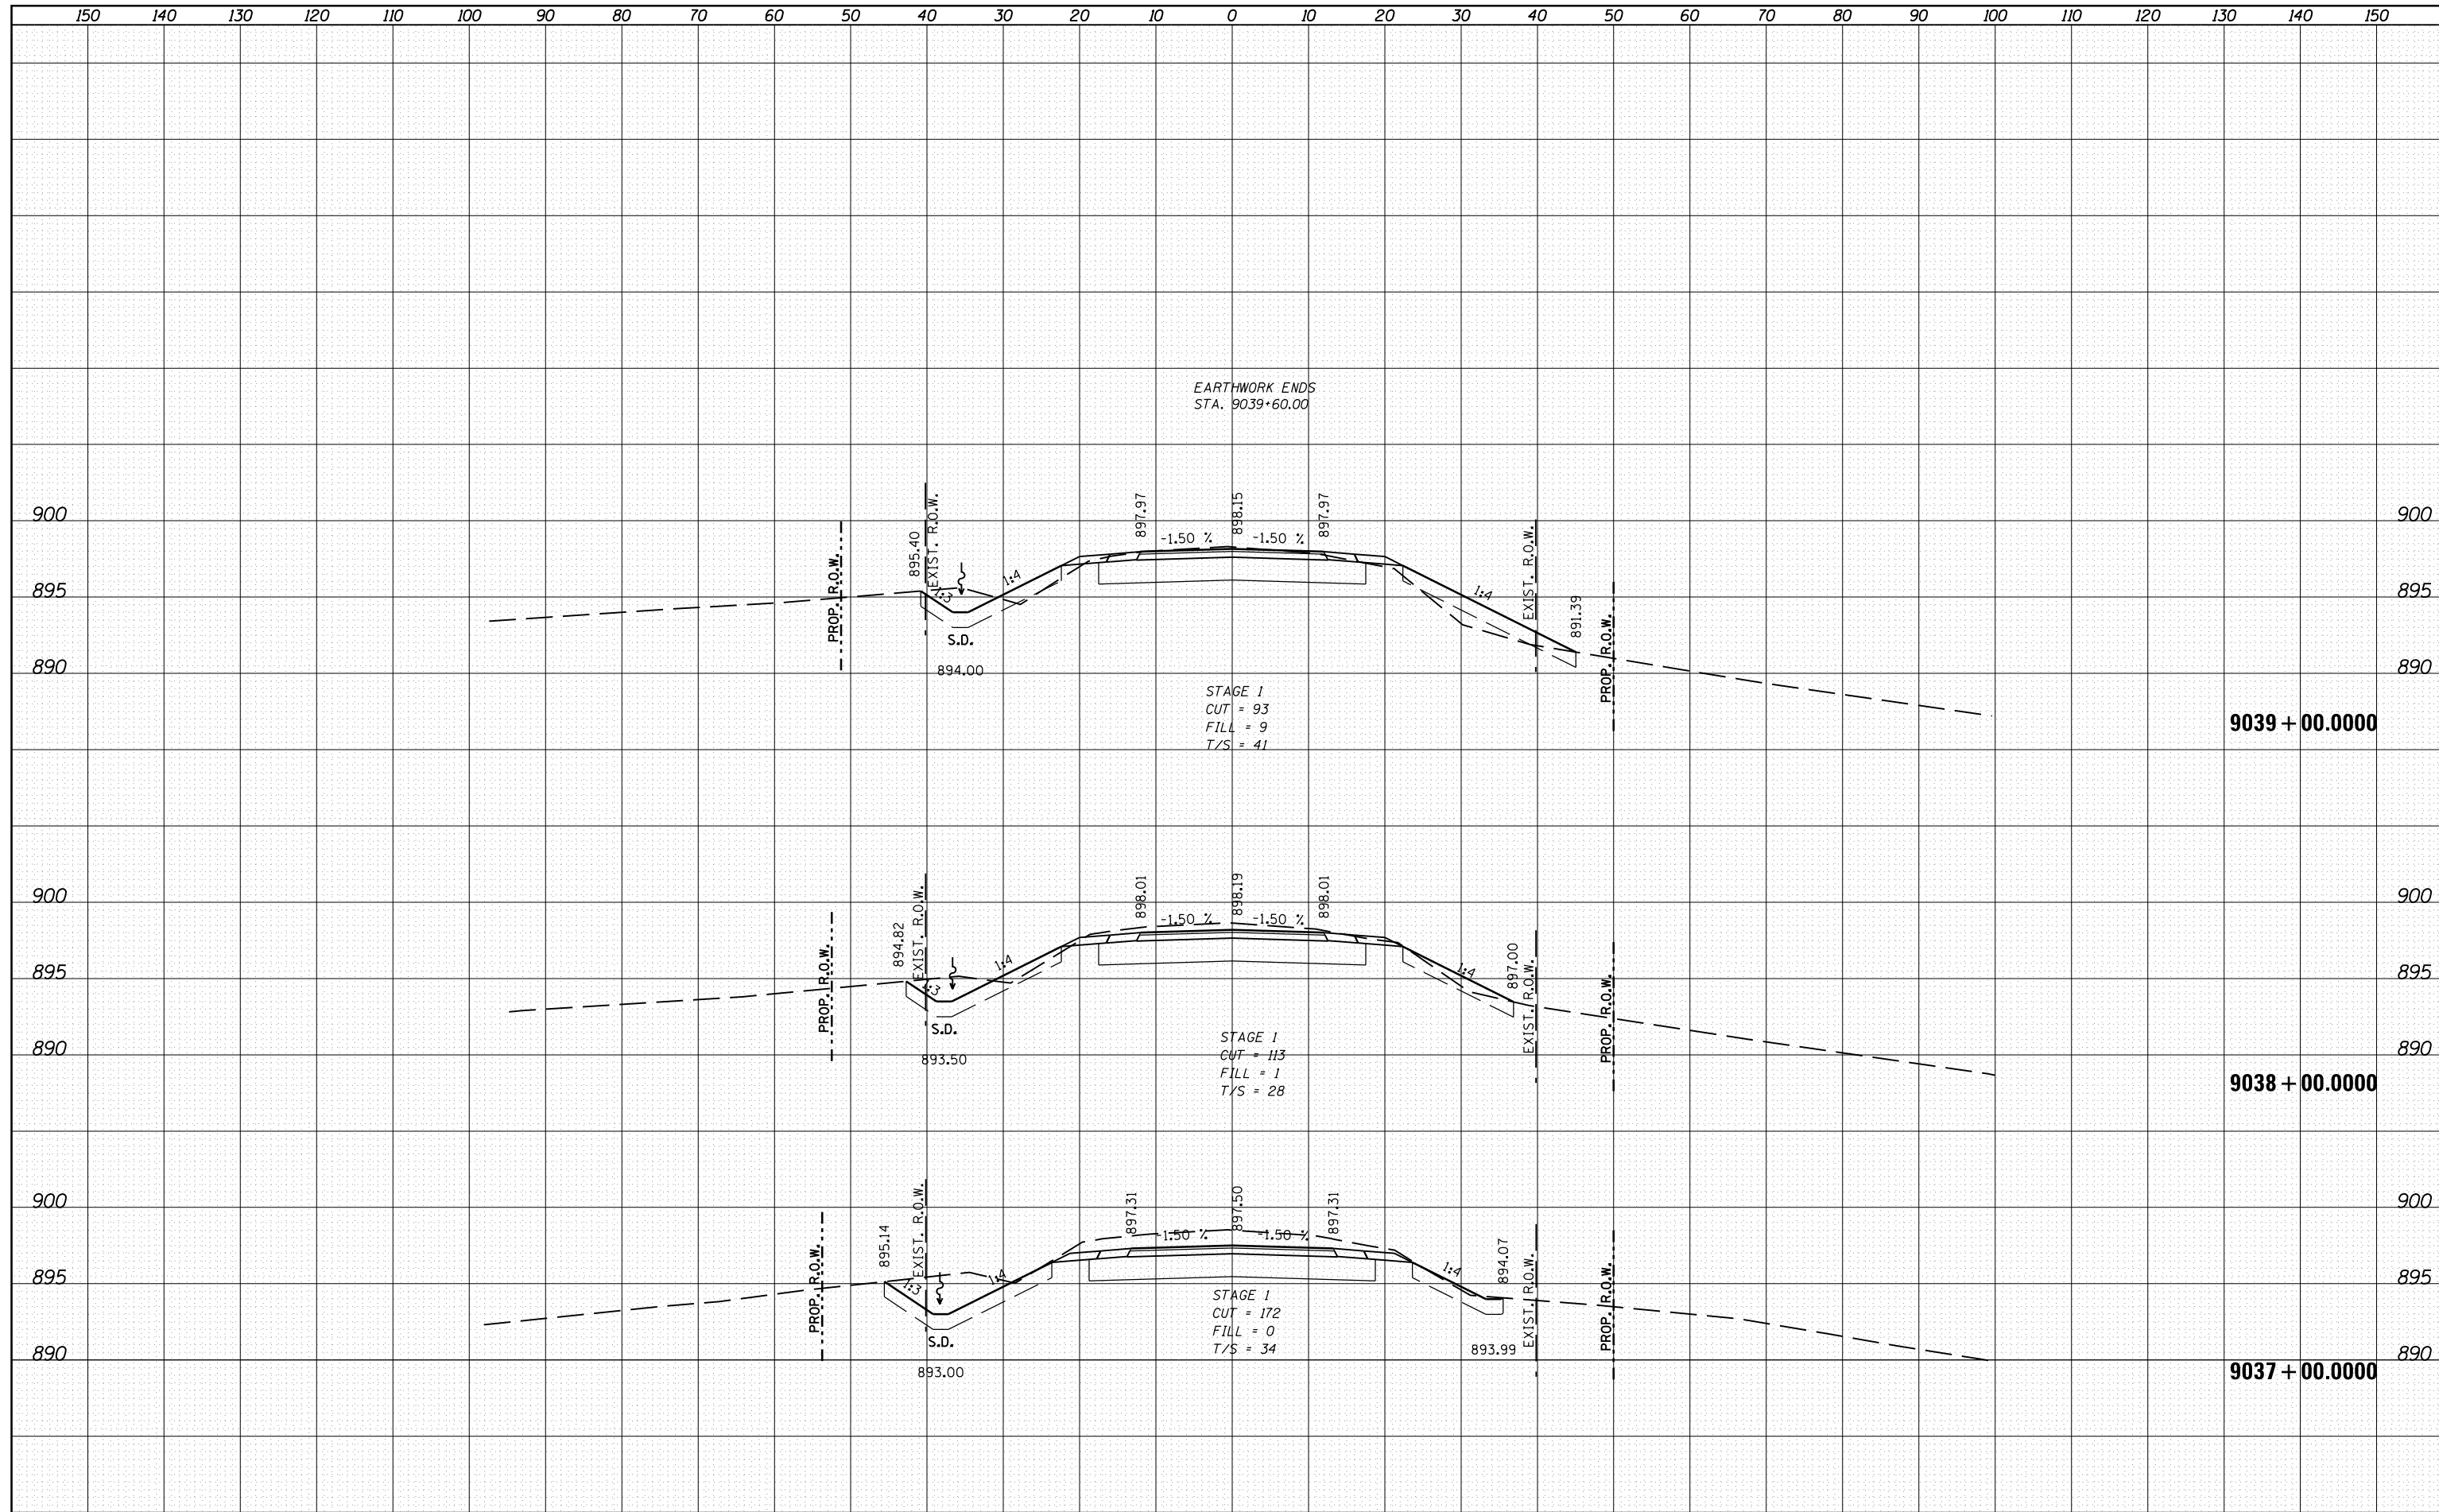

EARTHWORK ENDS
STA. 9039+60.00

STAGE 1
CUT = 93
FILL = 9
T/S = 41

STAGE 1
CUT = 113
FILL = 1
T/S = 28

STAGE 1
CUT = 172
FILL = 0
T/S = 34

FILE NAME =	USER NAME = rundbladerr	DESIGNED -	REVISED -	STATE OF ILLINOIS DEPARTMENT OF TRANSPORTATION	ROSCOE ROAD CROSS SECTION SHEETS		F.A.P. RTE.	SECTION	COUNTY	TOTAL SHEETS	SHEET NO.
c:\pw\work\pwidot\rundbladerr\d0331836\0264H70	esht-xssht-ROSCOE.dgn	DRAWN -	REVISED -				734	77R-1	WINNEBAGO	179	160
Default	PLOT SCALE = 20.0000' / in.	CHECKED -	REVISED -		SCALE:		SHEET OF SHEETS		STA. 9037+00.000 TO STA. 9039+00.000	CONTRACT NO. 64H70	
	PLOT DATE = Fri Aug 16 10:43:41 2013	DATE -	REVISED -		ILLINOIS FED. AID PROJECT						