


DATE	
BY	
SURVEYED	
PLOTTED	
TEMPLATE	
NOTE BOOK	
AREAS CHECKED	
NO.	

DATE	
BY	
SURVEYED	
PLOTTED	
TEMPLATE	
NOTE BOOK	
AREAS CHECKED	
NO.	

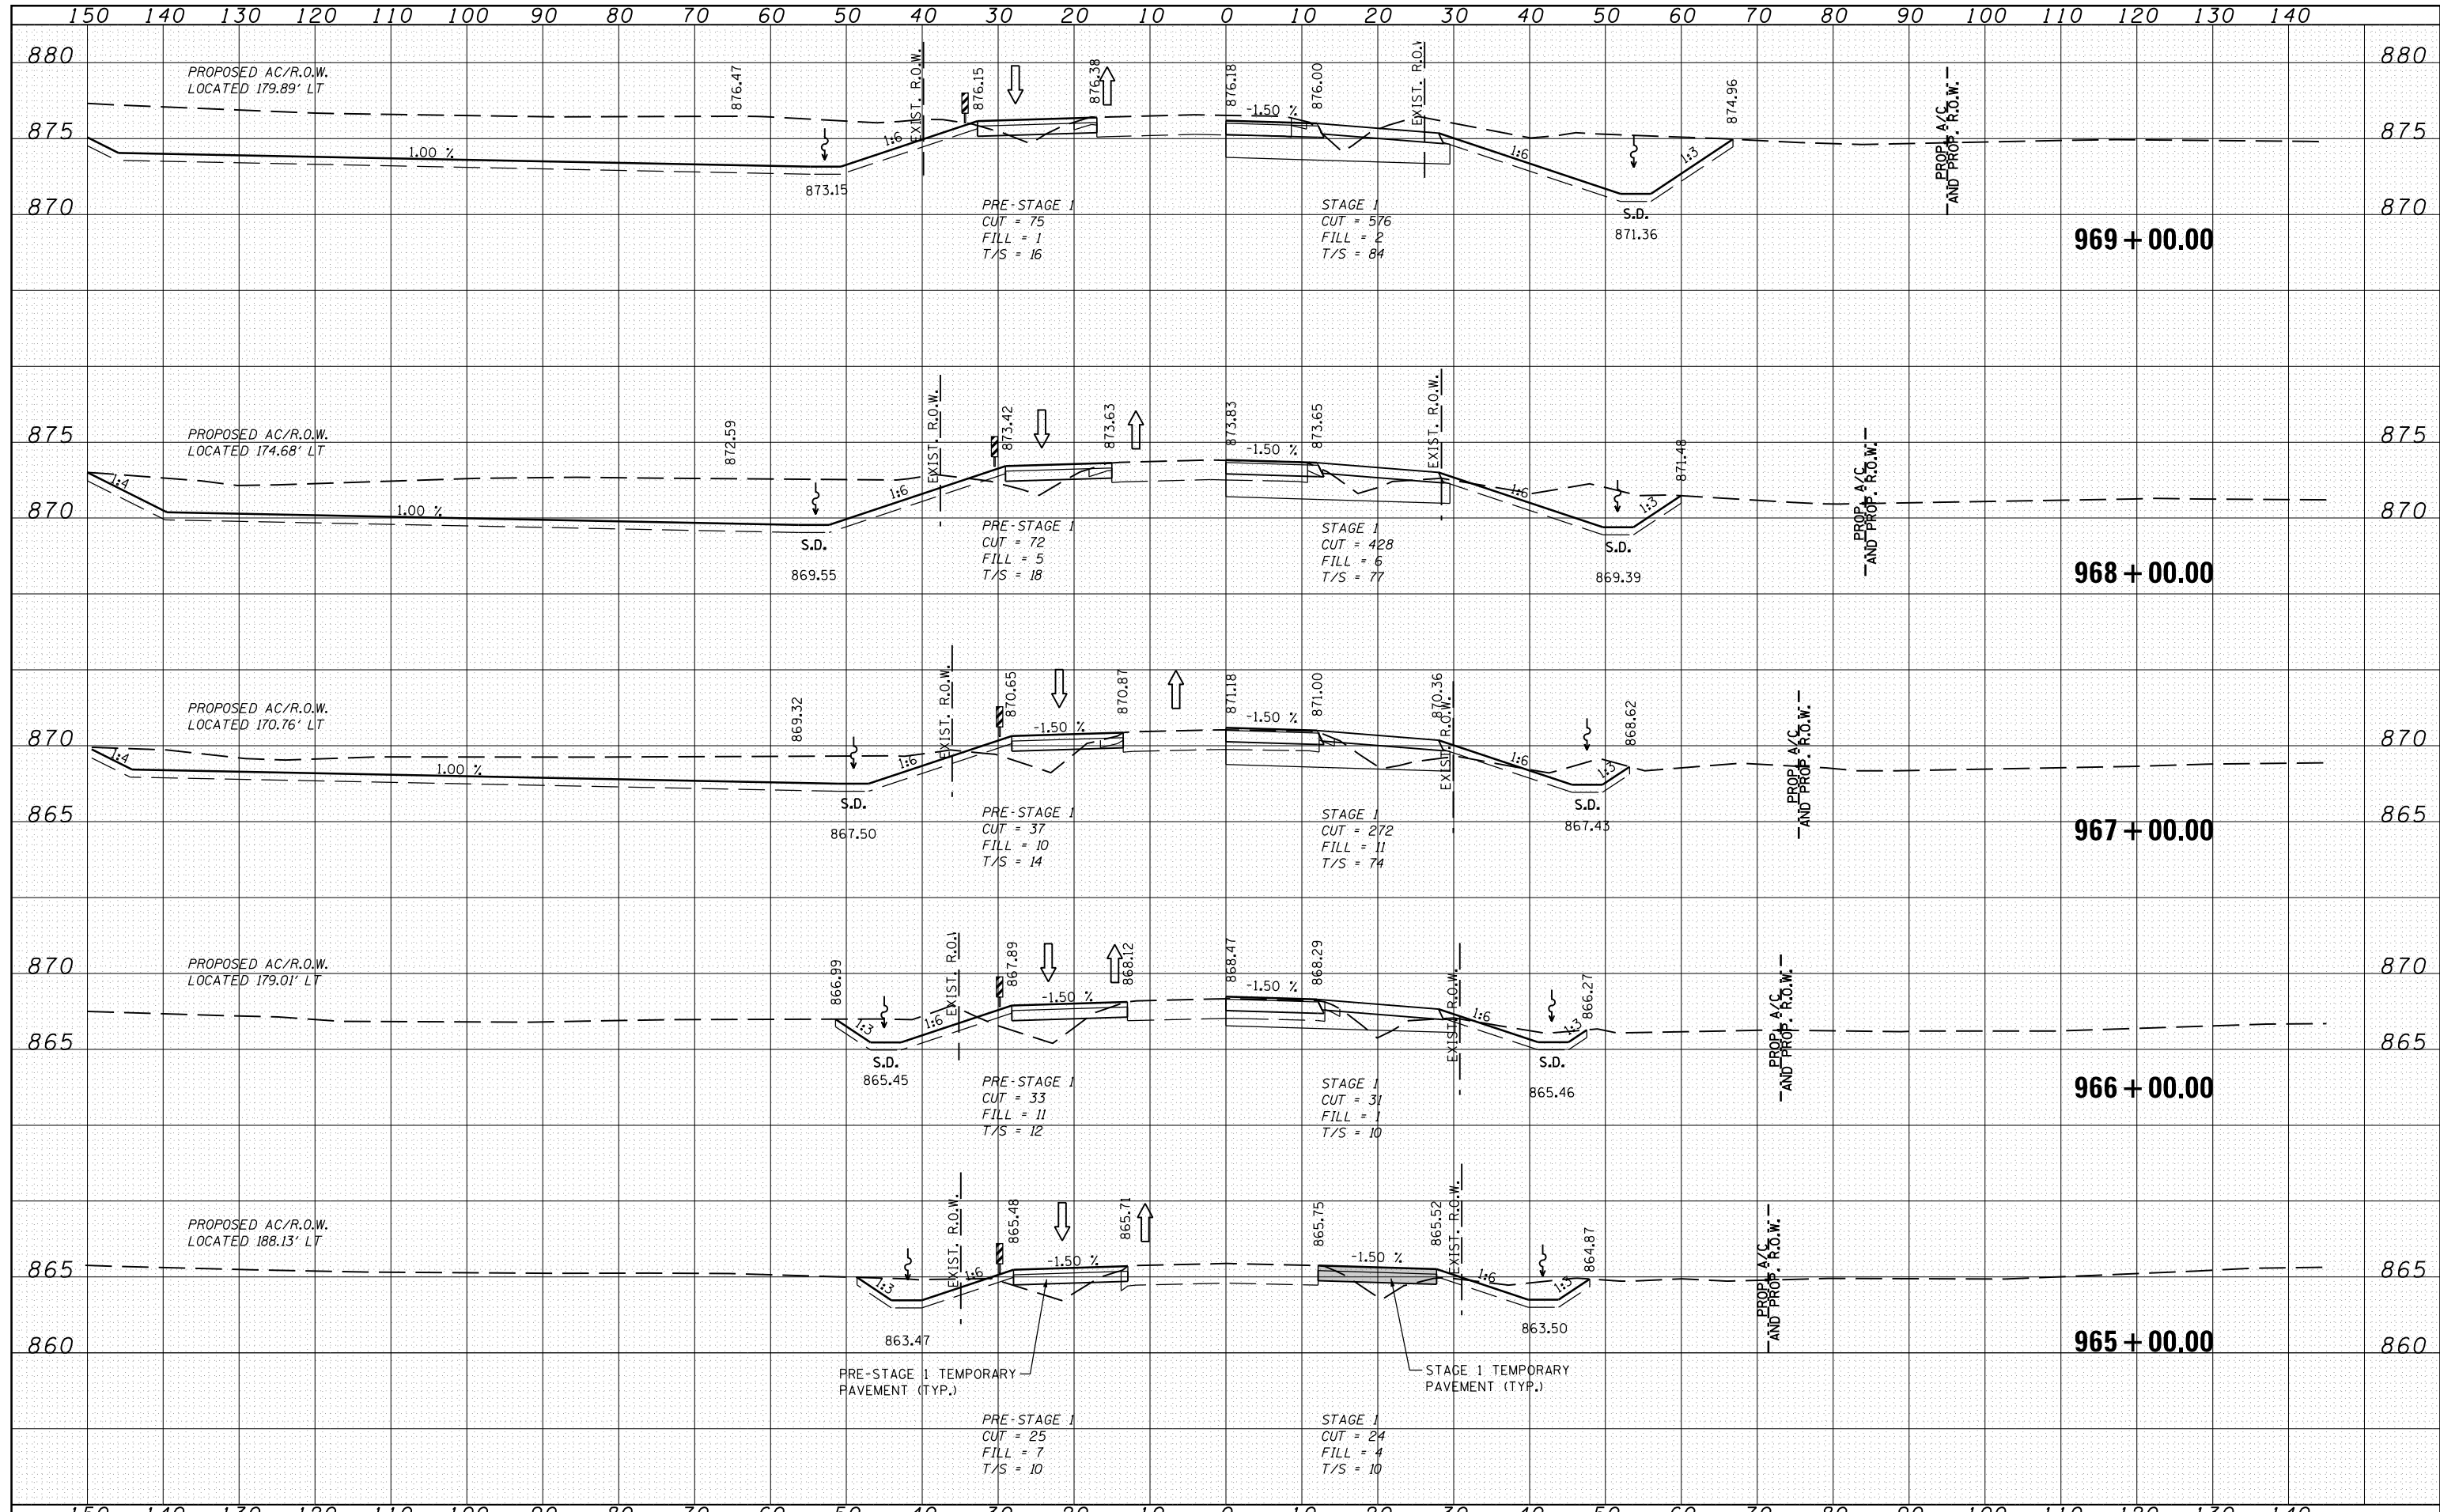

FILE NAME =	USER NAME =	DESIGNED - RDT	REVISED -	STATE OF ILLINOIS DEPARTMENT OF TRANSPORTATION	ILLINOIS ROUTE 2 TEMPORARY PAVEMENT CROSS SECTIONS			F.A.P. RTE.	SECTION	COUNTY	TOTAL SHEETS	SHEET NO.
ca:\pw\work\pwidot\rundbladerr\d0331836\0264H7\p\sh-t-xssht-IL_Route_2_Staging.dgn		DRAWN - RDT	REVISED -		H1"=10'	734	77R-1	WINNEBAGO	179	166		
PLOT SCALE =		CHECKED - GC	REVISED -		SCALE: V:1"=5'	SHEET 108	TOTAL SHEETS 208	CONTRACT NO. 64H70		ILLINOIS FED. AID PROJECT		
PLOT DATE		DATE - 10/05/2012	REVISED -		STA. 965+00.00 TO STA. 969+00.00							