


DATE	
BY	
FINAL SURVEY	
PLOTTED TEMPLATE	
NOTE BOOK	
AREAS CHECKED	
NO.	

DATE	
BY	
ORIGINAL SURVEY	
PLOTTED TEMPLATE	
NOTE BOOK	
AREAS CHECKED	
NO.	

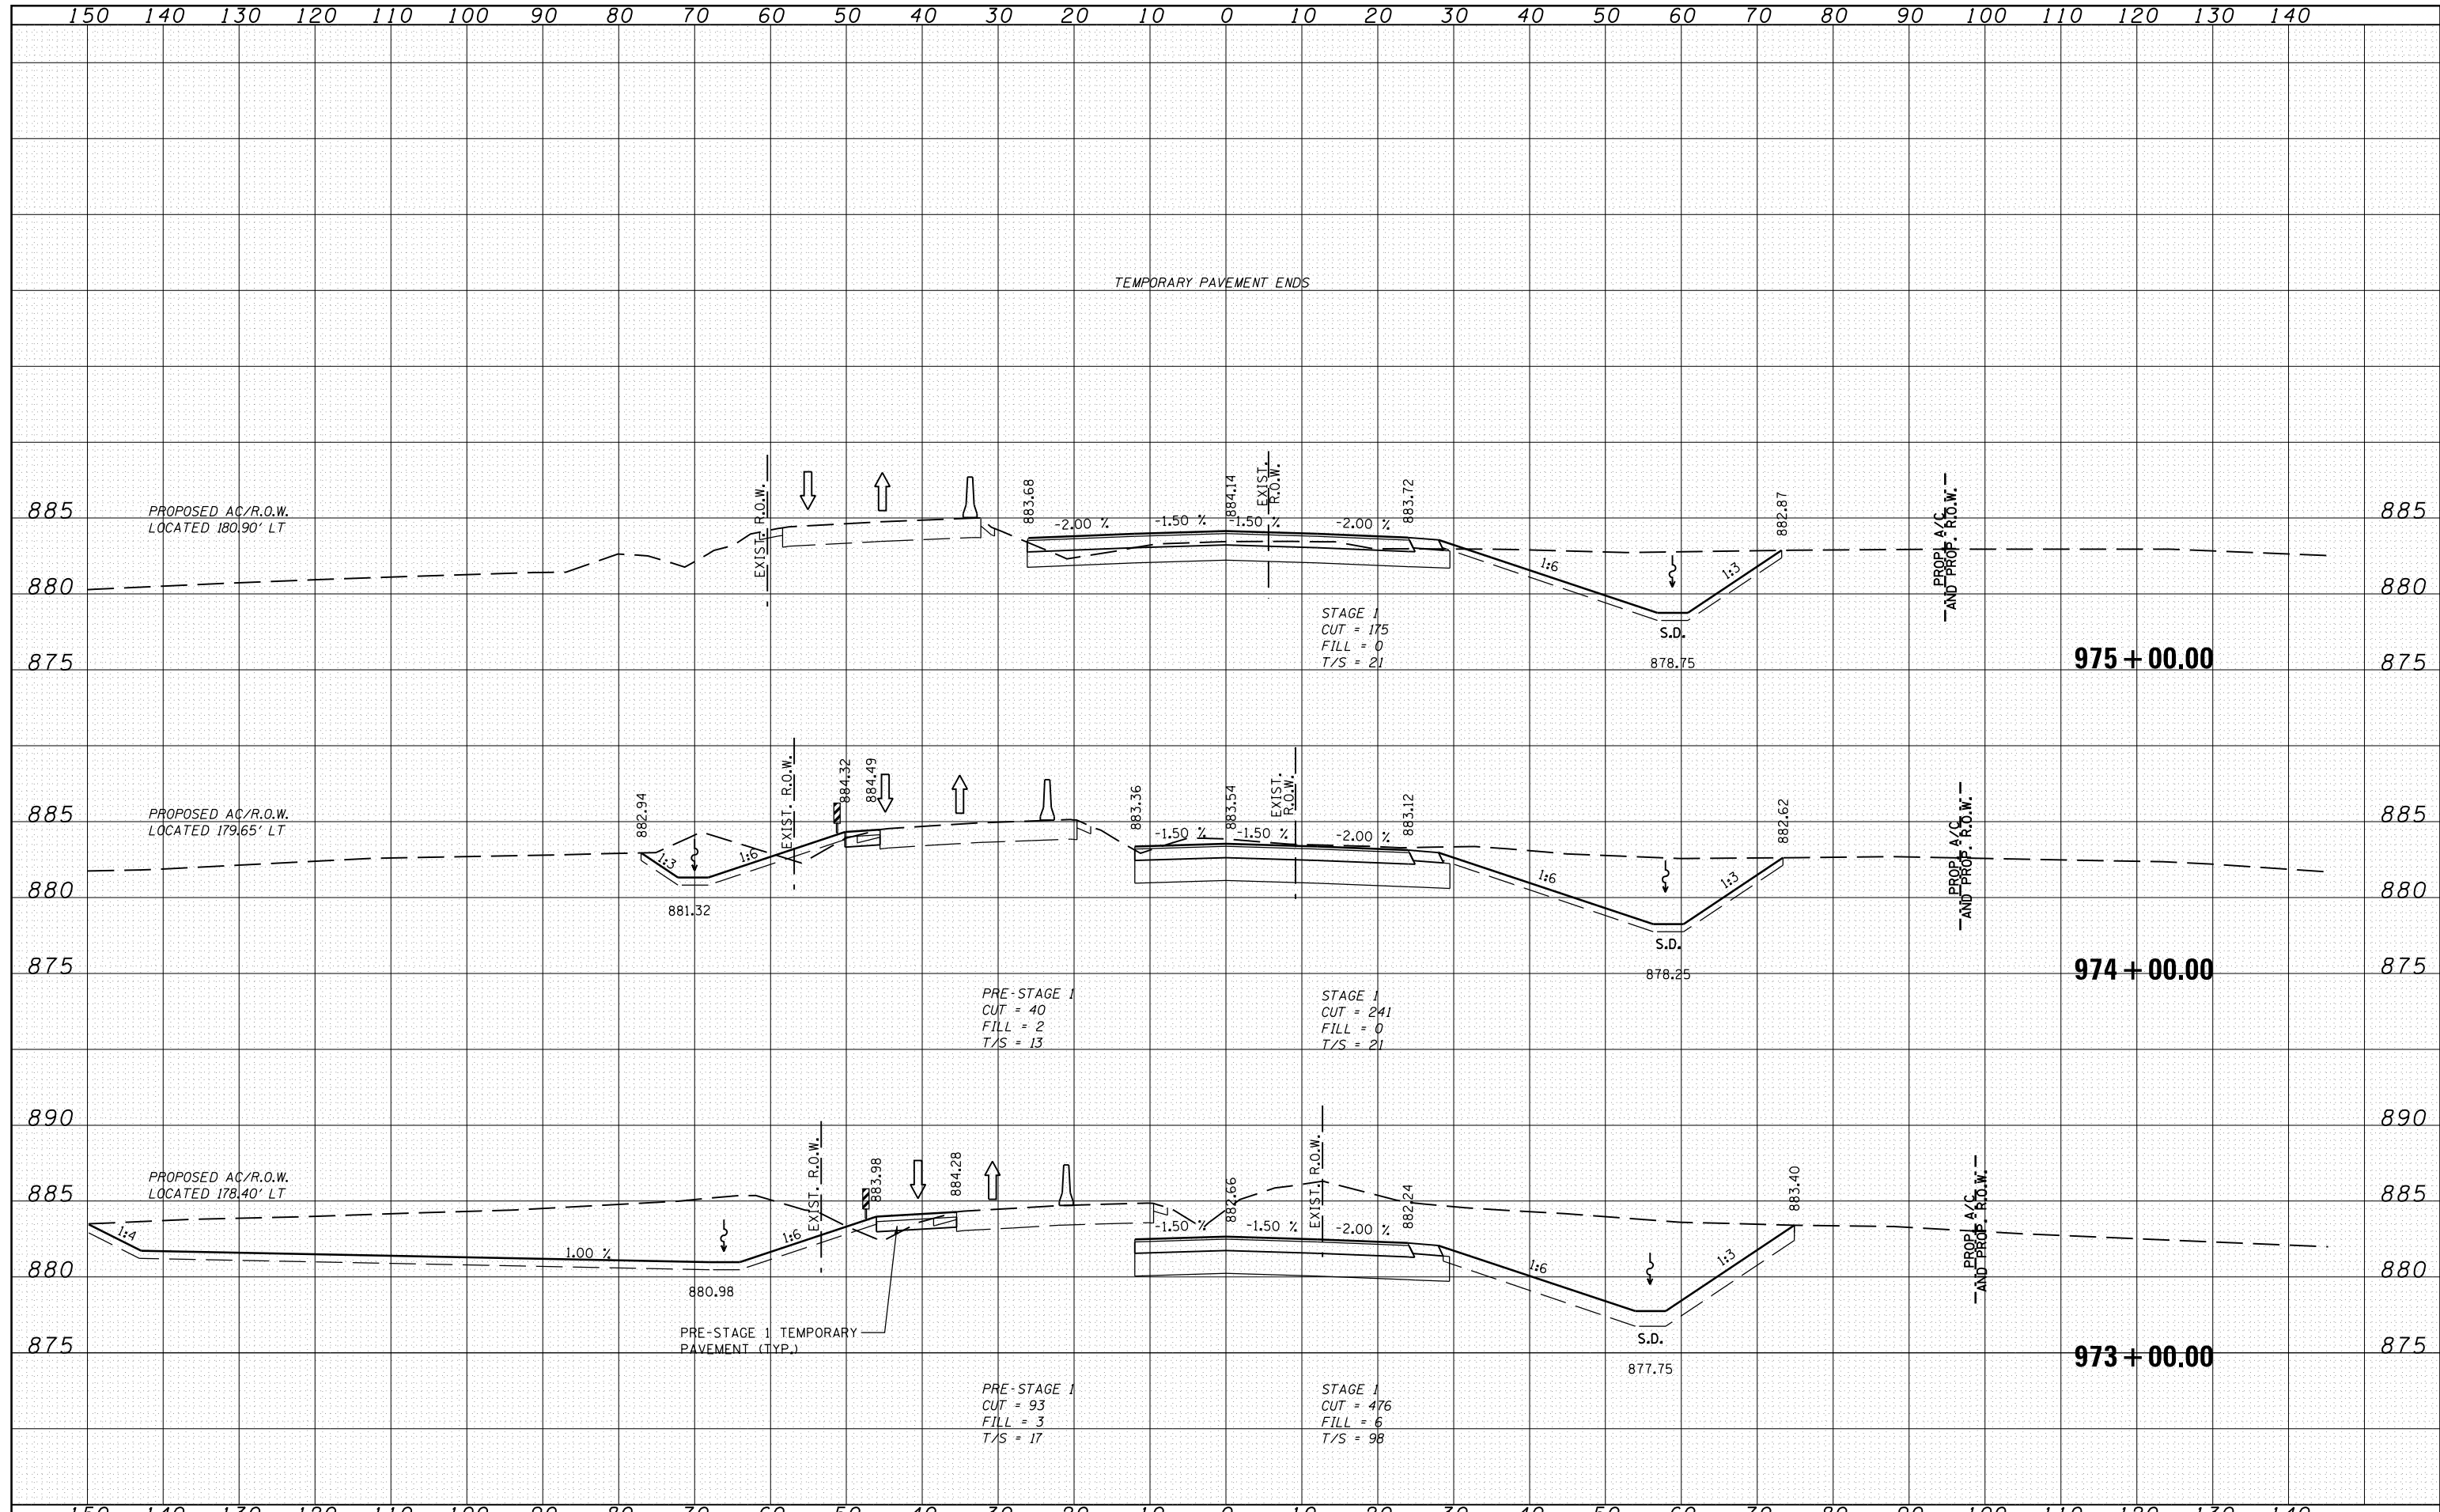

FILE NAME =	USER NAME =	DESIGNED - RDT	REVISED -	STATE OF ILLINOIS DEPARTMENT OF TRANSPORTATION	ILLINOIS ROUTE 2 TEMPORARY PAVEMENT CROSS SECTIONS			F.A.P. RTE.	SECTION	COUNTY	TOTAL SHEETS	SHEET NO.
c:\pw\work\p\dot\rundbladerr\d0331836\0264H7	shht-xssht-IL_Route_2_Staging.dgn	DRAWN - RDT	REVISED -		H1"=10'	734	77R-1	WINNEBAGO	179	168		
PLOT SCALE =	CHECKED - GC	REVISIED -	REVISIED -		SCALE: V:1"=5'	SHEET 101	TOTAL SHEETS	CONTRACT NO. 64HT0	ILLINOIS FED. AID PROJECT			
PLOT DATE	DATE - 10/05/2012	REVISIED -	REVISIED -			STA. 973+00.00	TO STA. 976+00.00					