


DATE	
BY	
SURVEYED	
PLOTTED	
TEMPLATE	
NOTE BOOK	
AREAS CHECKED	
NO.	

DATE	
BY	
SURVEYED	
PLOTTED	
TEMPLATE	
NOTE BOOK	
AREAS CHECKED	
NO.	

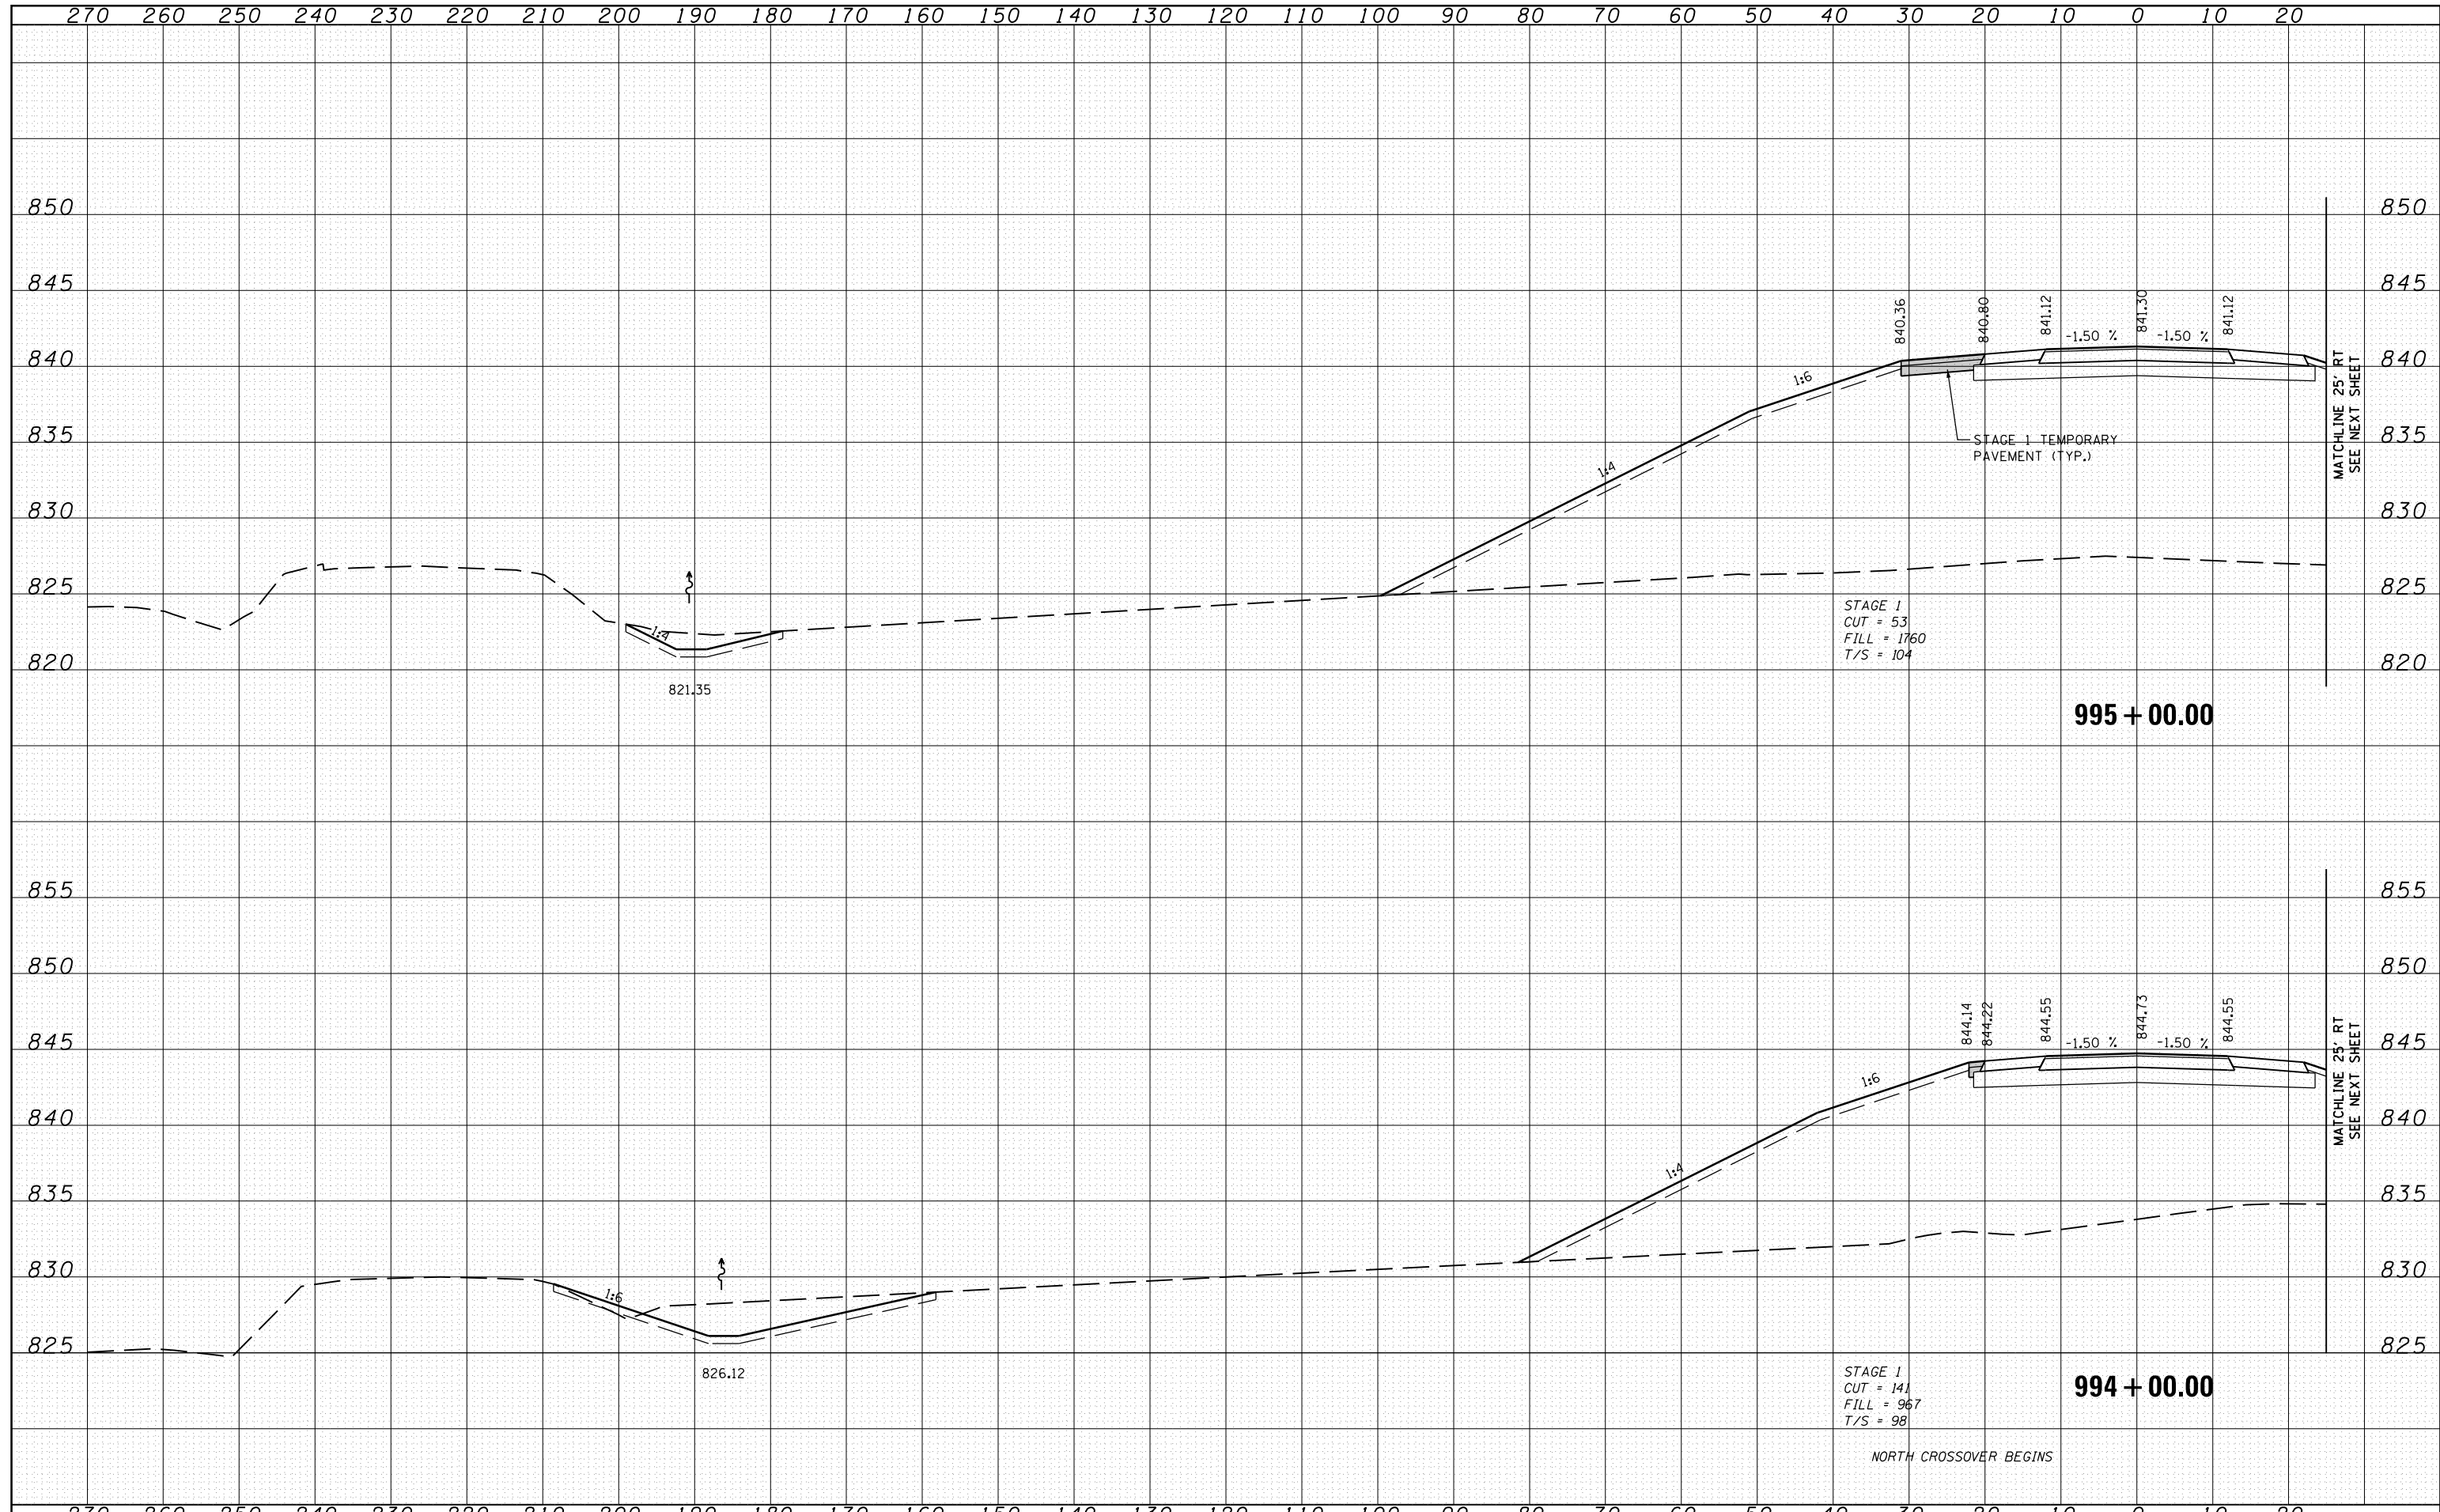

FILE NAME =
 c:\pw\work\pwidot\rundbladerr\d0331836\0264H70\sheet\ssht-IL_Route_2_Staging.dgn

USER NAME =
 DESIGNED - RDT
 DRAWN - RDT
 PLOT SCALE =
 PLOT DATE

REVISIED -
 REVISIED -
 REVISIED -
 REVISIED -
 DATE - 10/05/2012

**STATE OF ILLINOIS
 DEPARTMENT OF TRANSPORTATION**

**ILLINOIS ROUTE 2
 TEMPORARY PAVEMENT CROSS SECTIONS**
 H₁"=10'
 SCALE: V₁"=5'
 SHEET 100 OF 105 TOTAL SHEETS
 STA. 994+00.00 TO STA. 995+00.00

F.A.P. RTE.	SECTION	COUNTY	TOTAL SHEETS	SHEET NO.
734	77R-1	WINNEBAGO	179	169
			CONTRACT NO. 64H70	
ILLINOIS FED. AID PROJECT				