



BY	DATE

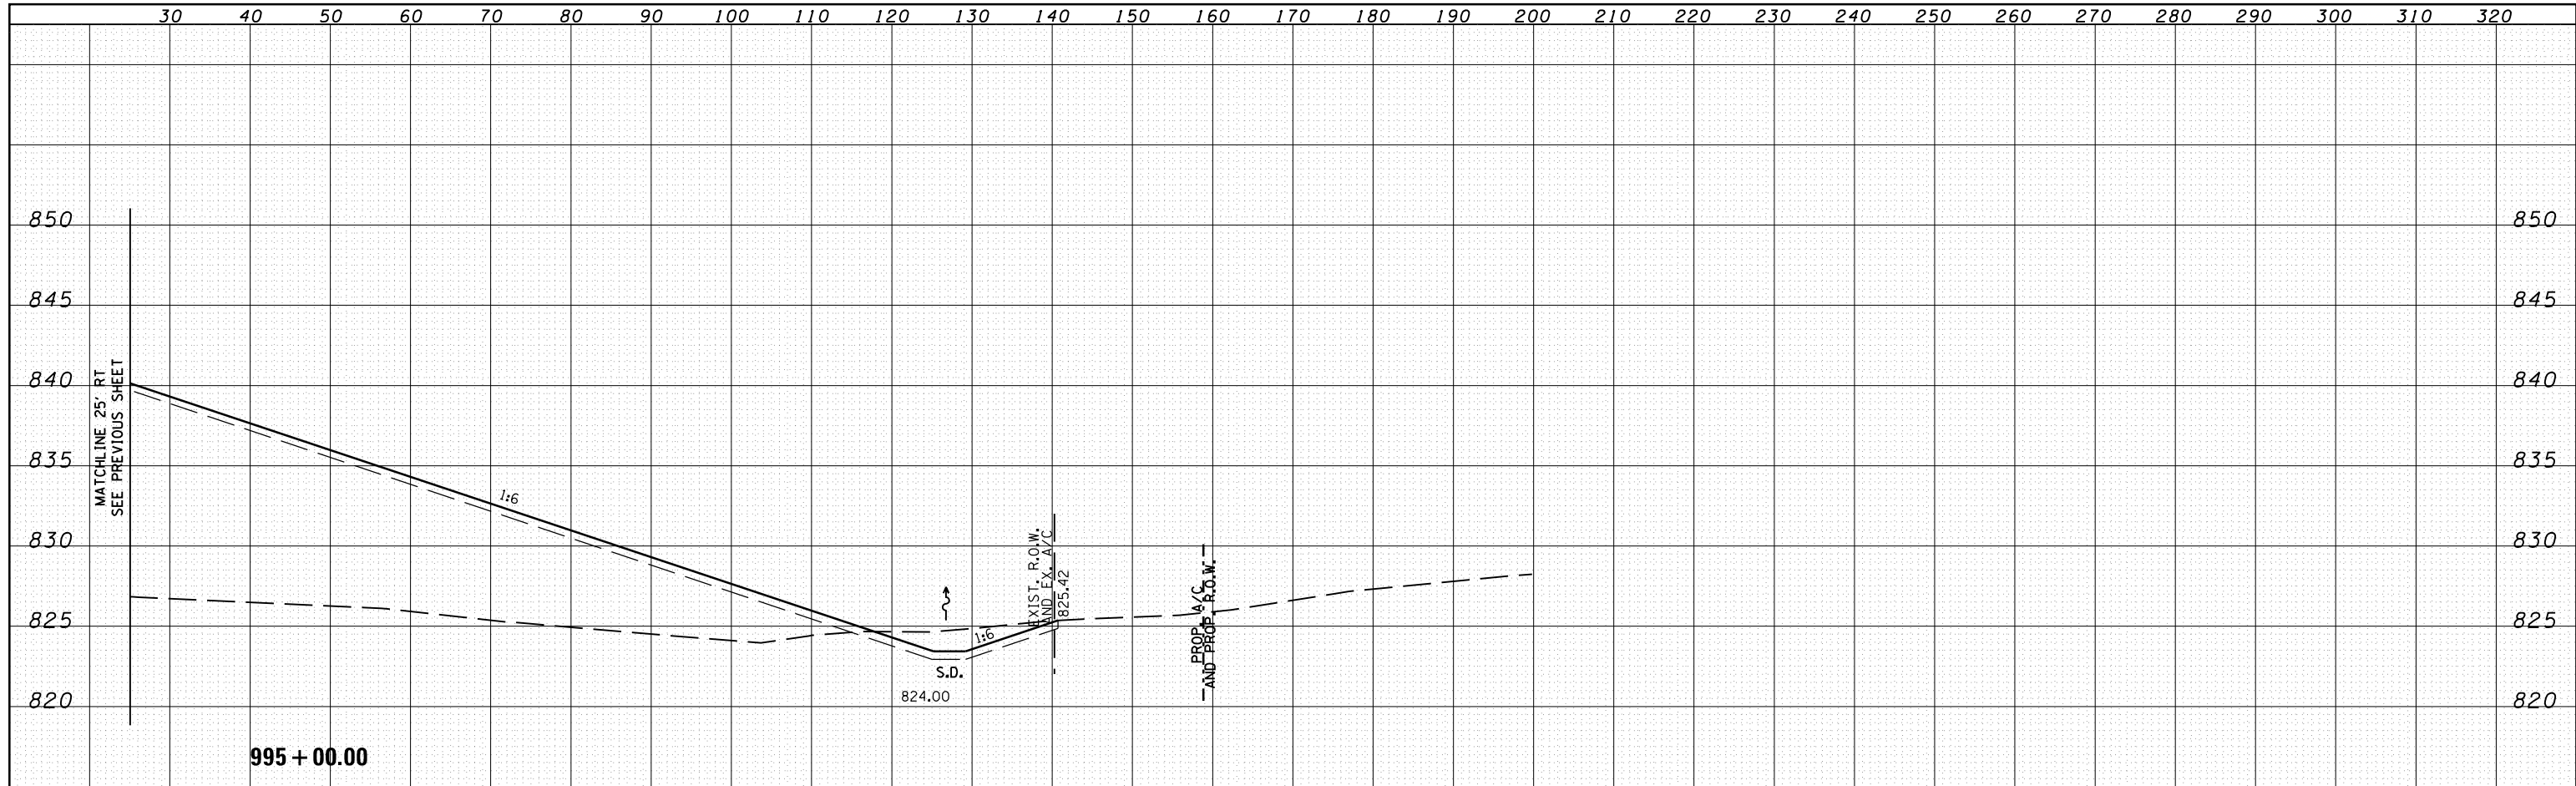

BY	DATE

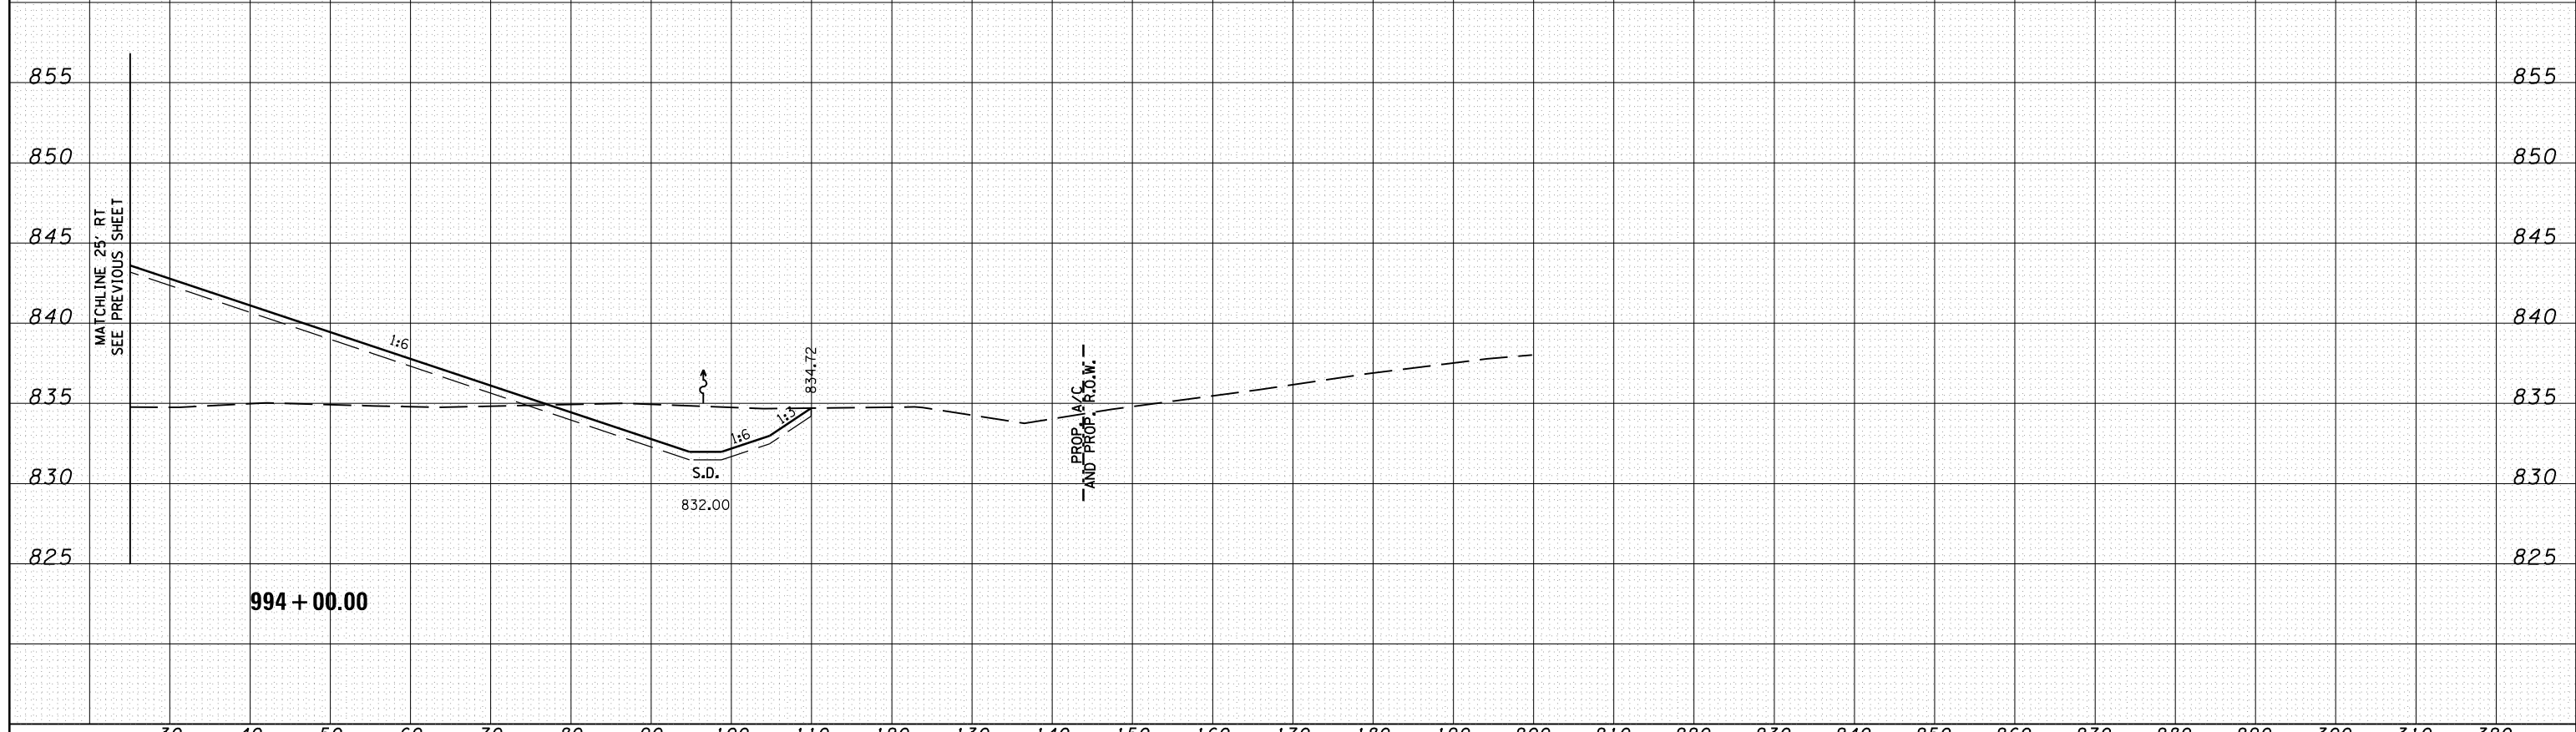

FILE NAME =	USER NAME =	DESIGNED - RDT	REVISED -	<b>STATE OF ILLINOIS</b> <b>DEPARTMENT OF TRANSPORTATION</b>	<b>ILLINOIS ROUTE 2</b> <b>TEMPORARY PAVEMENT CROSS SECTIONS</b>	F.A.P. RTE. 734	SECTION 77R-1	COUNTY WINNEBAGO	TOTAL SHEETS 179	SHEET NO. 170	
ci:\pw_work\p\p\d\td\und\bloderrr\ad0331836\0264770\p\sh-t-xsh-t-IL.Route.2.Staging.dgn	PLOT SCALE =	DRAWN - RDT	REVISED -			H <sub>1</sub> ''=10'	SCALE:V=1''=5'	SHEET NO. 107	TOTAL SHEETS 179	CONTRACT NO. 64HT0	ILLINOIS FED. AID PROJECT
	PLOT DATE =	CHECKED - GC	REVISED -					STA. 994+00.00	TO STA. 995+00.00		
		DATE - 10/05/2012	REVISED -								