


DATE	
BY	
FINAL SURVEY NO.	
SURVEYED	
PLOTTED	
TEMPLATE	
AREAS	
CHECKED	

DATE	
BY	
ORIGINAL SURVEY NO.	
SURVEYED	
PLOTTED	
TEMPLATE	
AREAS	
CHECKED	

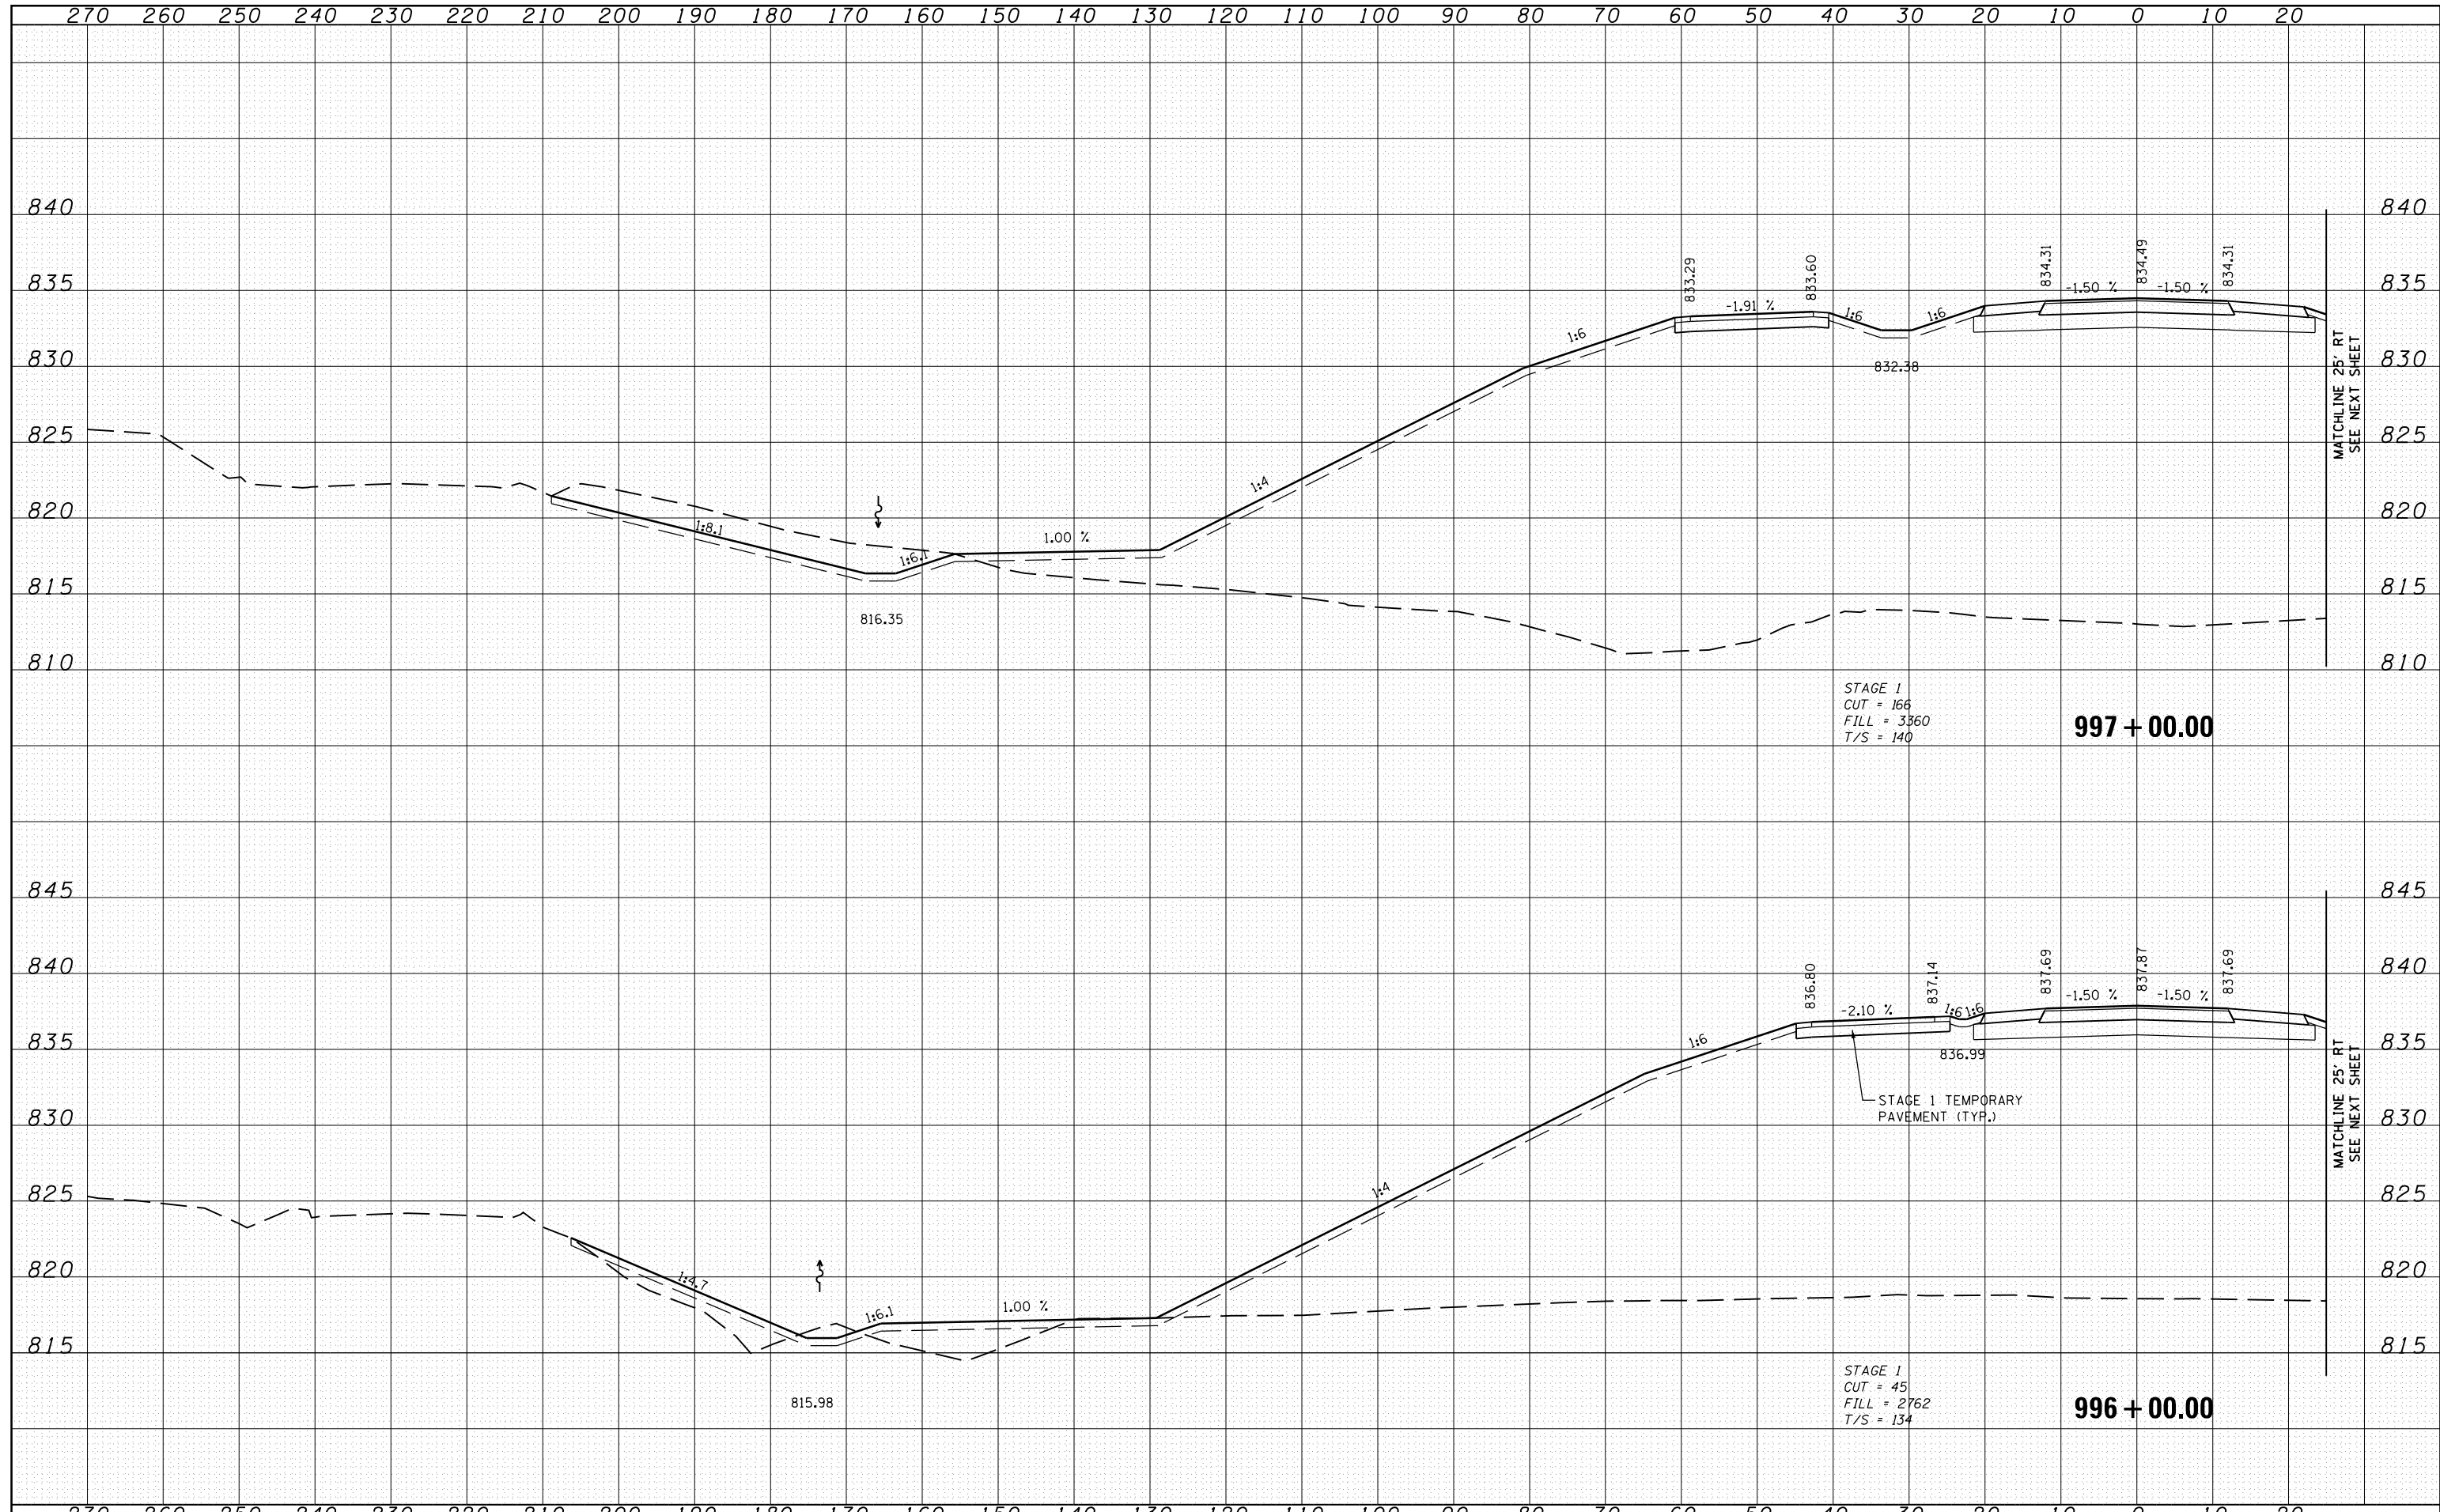

FILE NAME =	USER NAME =	DESIGNED -	REVISOR -	STATE OF ILLINOIS DEPARTMENT OF TRANSPORTATION		ILLINOIS ROUTE 2 TEMPORARY PAVEMENT CROSS SECTIONS			F.A.P. RTE.	SECTION	COUNTY	TOTAL SHEETS	SHEET NO.
ca:\pw\work\p\dot\rundbladerr\d0331836\0264H7	ca\p\work\p\dot\rundbladerr\d0331836\0264H7	DRAWN -	REVISOR -						734	77R-1	WINNEBAGO	179	171
PLOT SCALE =	CHECKED -	REVISOR -	REVISOR -						CONTRACT NO. 64H70				
PLOT DATE	DATE -	REVISOR -	REVISOR -						ILLINOIS FED. AID PROJECT				