


DATE	
BY	
SURVEYED	
PLOTTED	
TEMPLATE	
AREAS	
CHECKED	
FINAL SURVEY	
NOTE BOOK	
NO.	

DATE	
BY	
SURVEYED	
PLOTTED	
TEMPLATE	
AREAS	
CHECKED	
ORIGINAL SURVEY	
NOTE BOOK	
NO.	

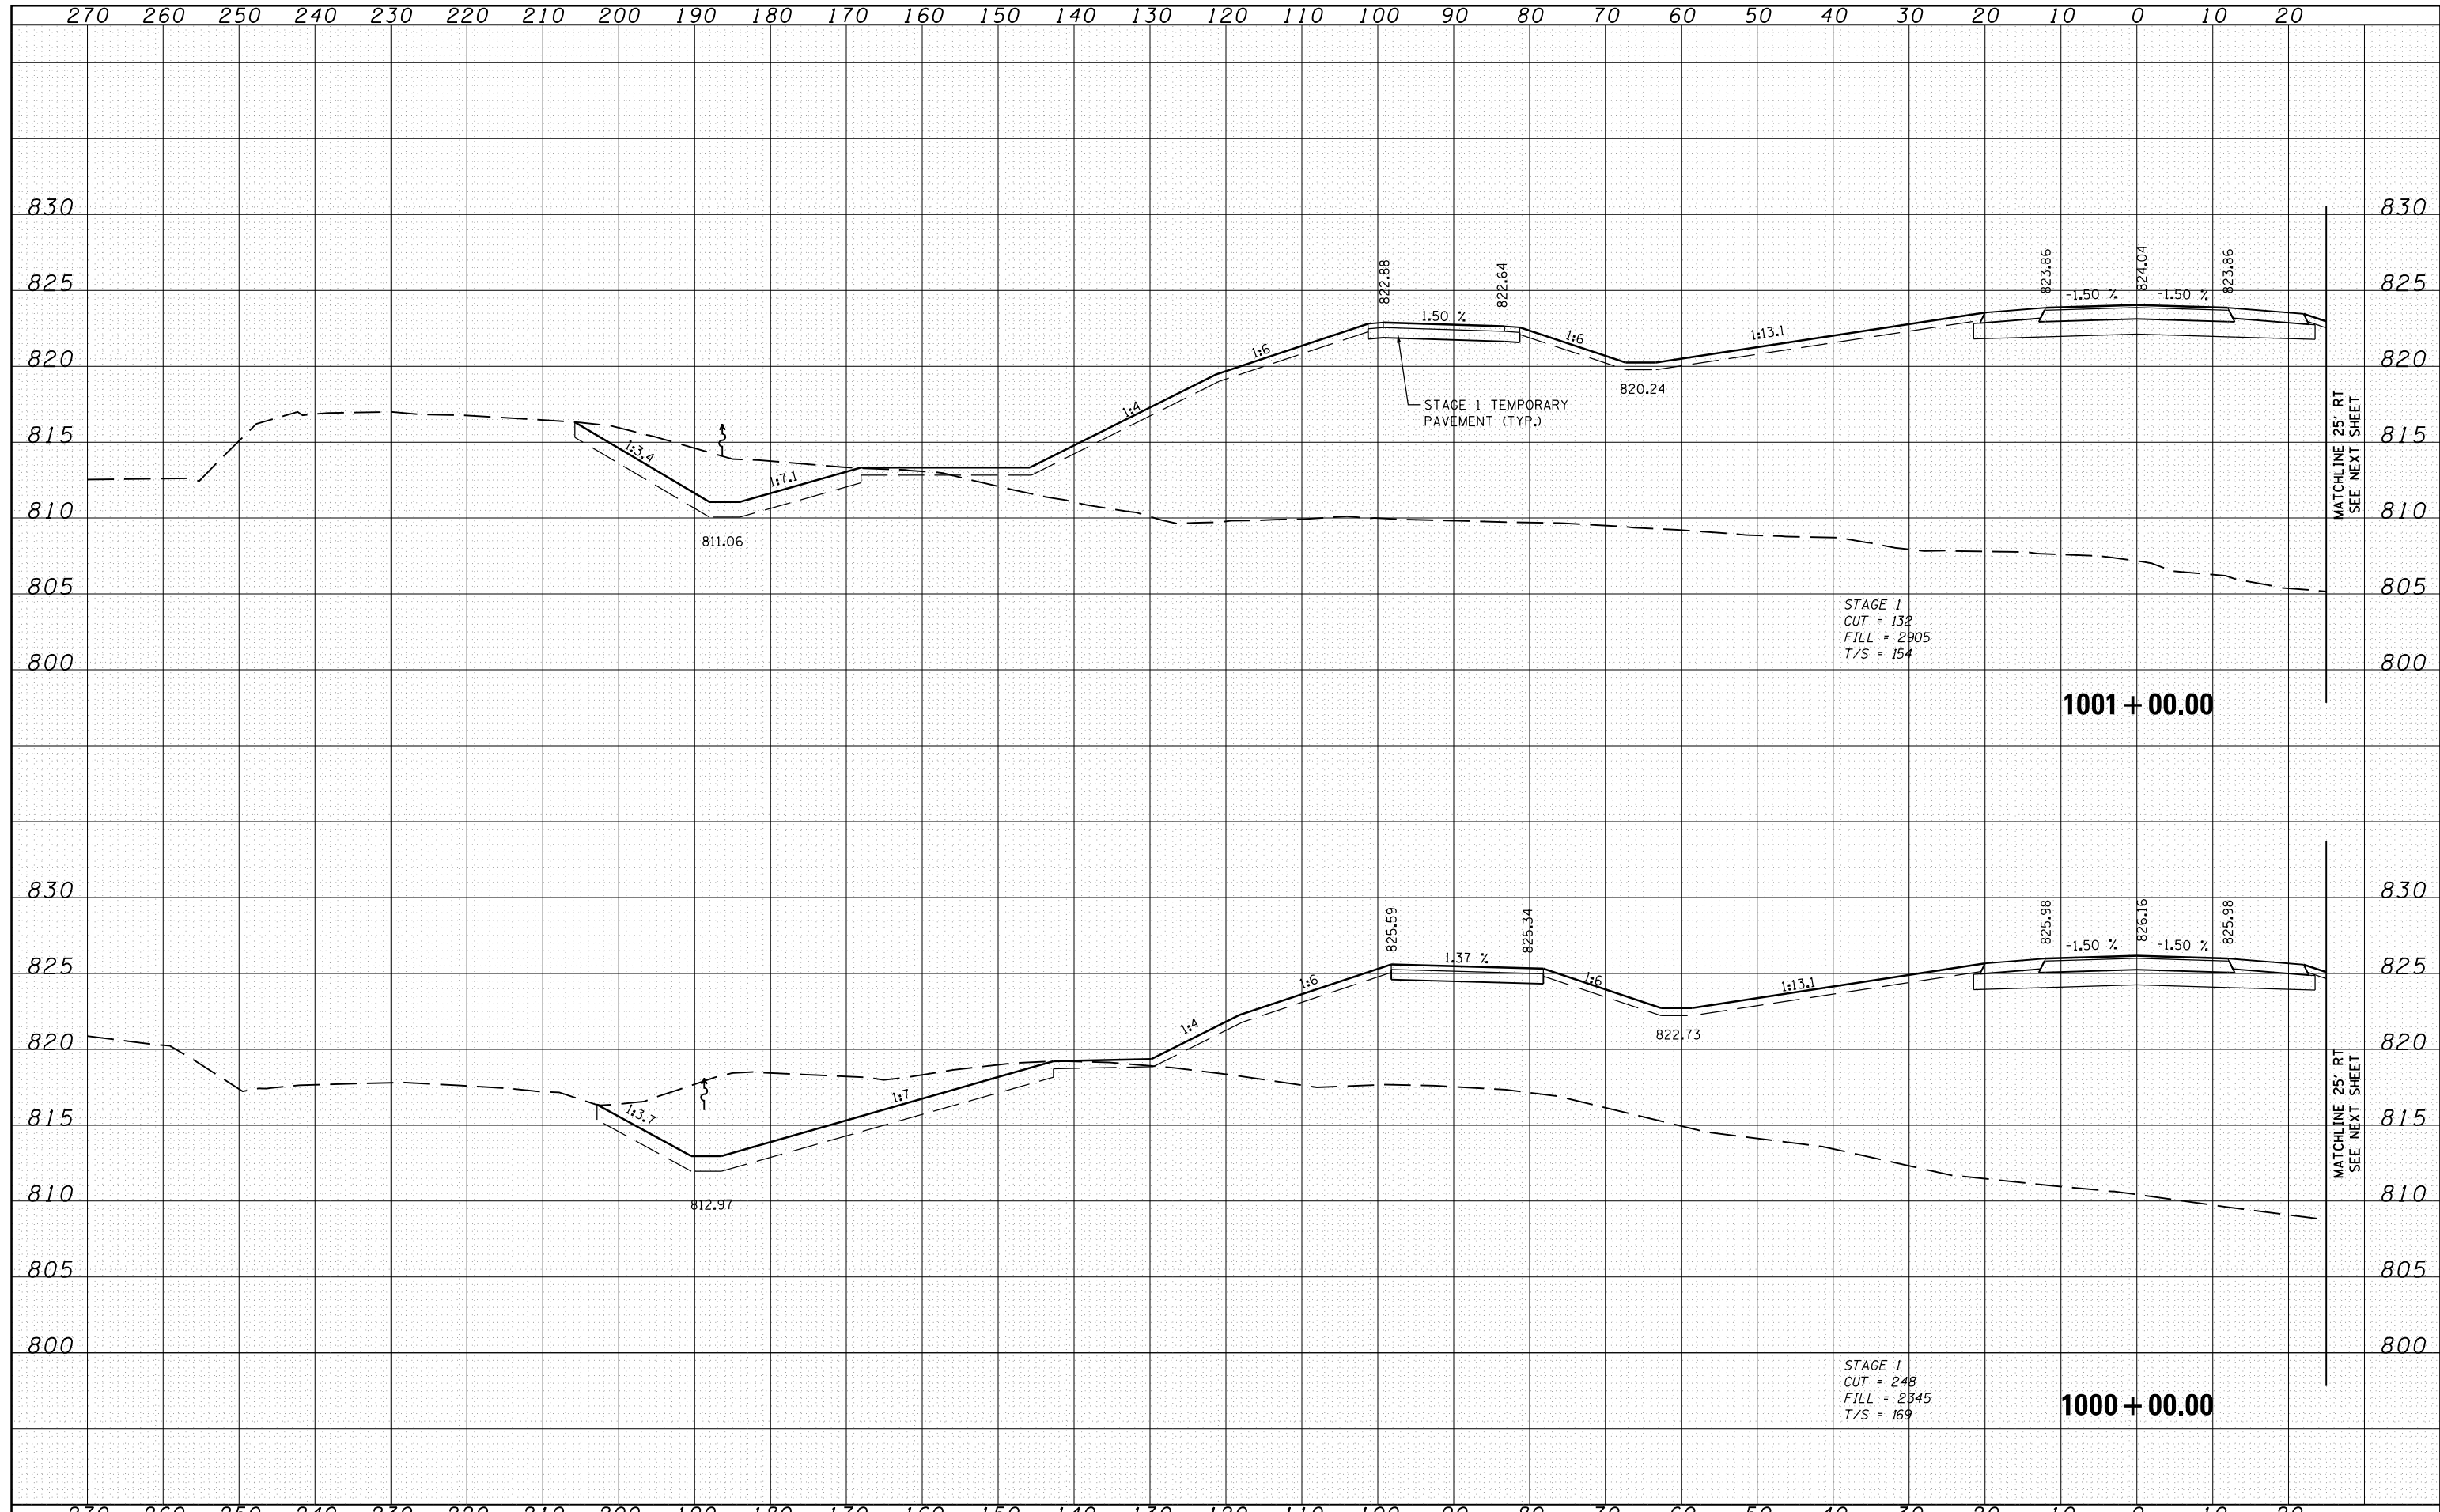

FILE NAME =	USER NAME =	DESIGNED -	REVISOR -	ILLINOIS ROUTE 2		F.A.P. RTE.	SECTION	COUNTY	TOTAL SHEETS	SHEET NO.
c:\pw\work\pwidot\rundbladerr\d0331836\0264H70	shht-xssht-IL_Route_2_Staging.dgn	DRAWN - RDT	REVISOR -	TEMPORARY PAVEMENT CROSS SECTIONS		734	77R-1	WINNEBAGO	179	175
PLOT SCALE =	CHECKED - GC	REVISOR -	REVISOR -	H:V=10':5'		SHEET NO. 175 OF 175		CONTRACT NO. 64H70		
PLOT DATE	DATE - 10/05/2012	REVISOR -	REVISOR -	SCALE: V:1"=5'		STA. 1000+00.00 TO STA. 1001+00.00		ILLINOIS FED. AID PROJECT		

STATE OF ILLINOIS
DEPARTMENT OF TRANSPORTATION

ILLINOIS ROUTE 2
TEMPORARY PAVEMENT CROSS SECTIONS

CONTRACT NO. 64H70