


DATE	
BY	
SURVEYED	
PLOTTED	
TEMPLATE	
AREAS	
CHECKED	
FINAL SURVEY	
NOTE BOOK	
NO.	

DATE	
BY	
SURVEYED	
PLOTTED	
TEMPLATE	
AREAS	
CHECKED	
ORIGINAL SURVEY	
NOTE BOOK	
NO.	

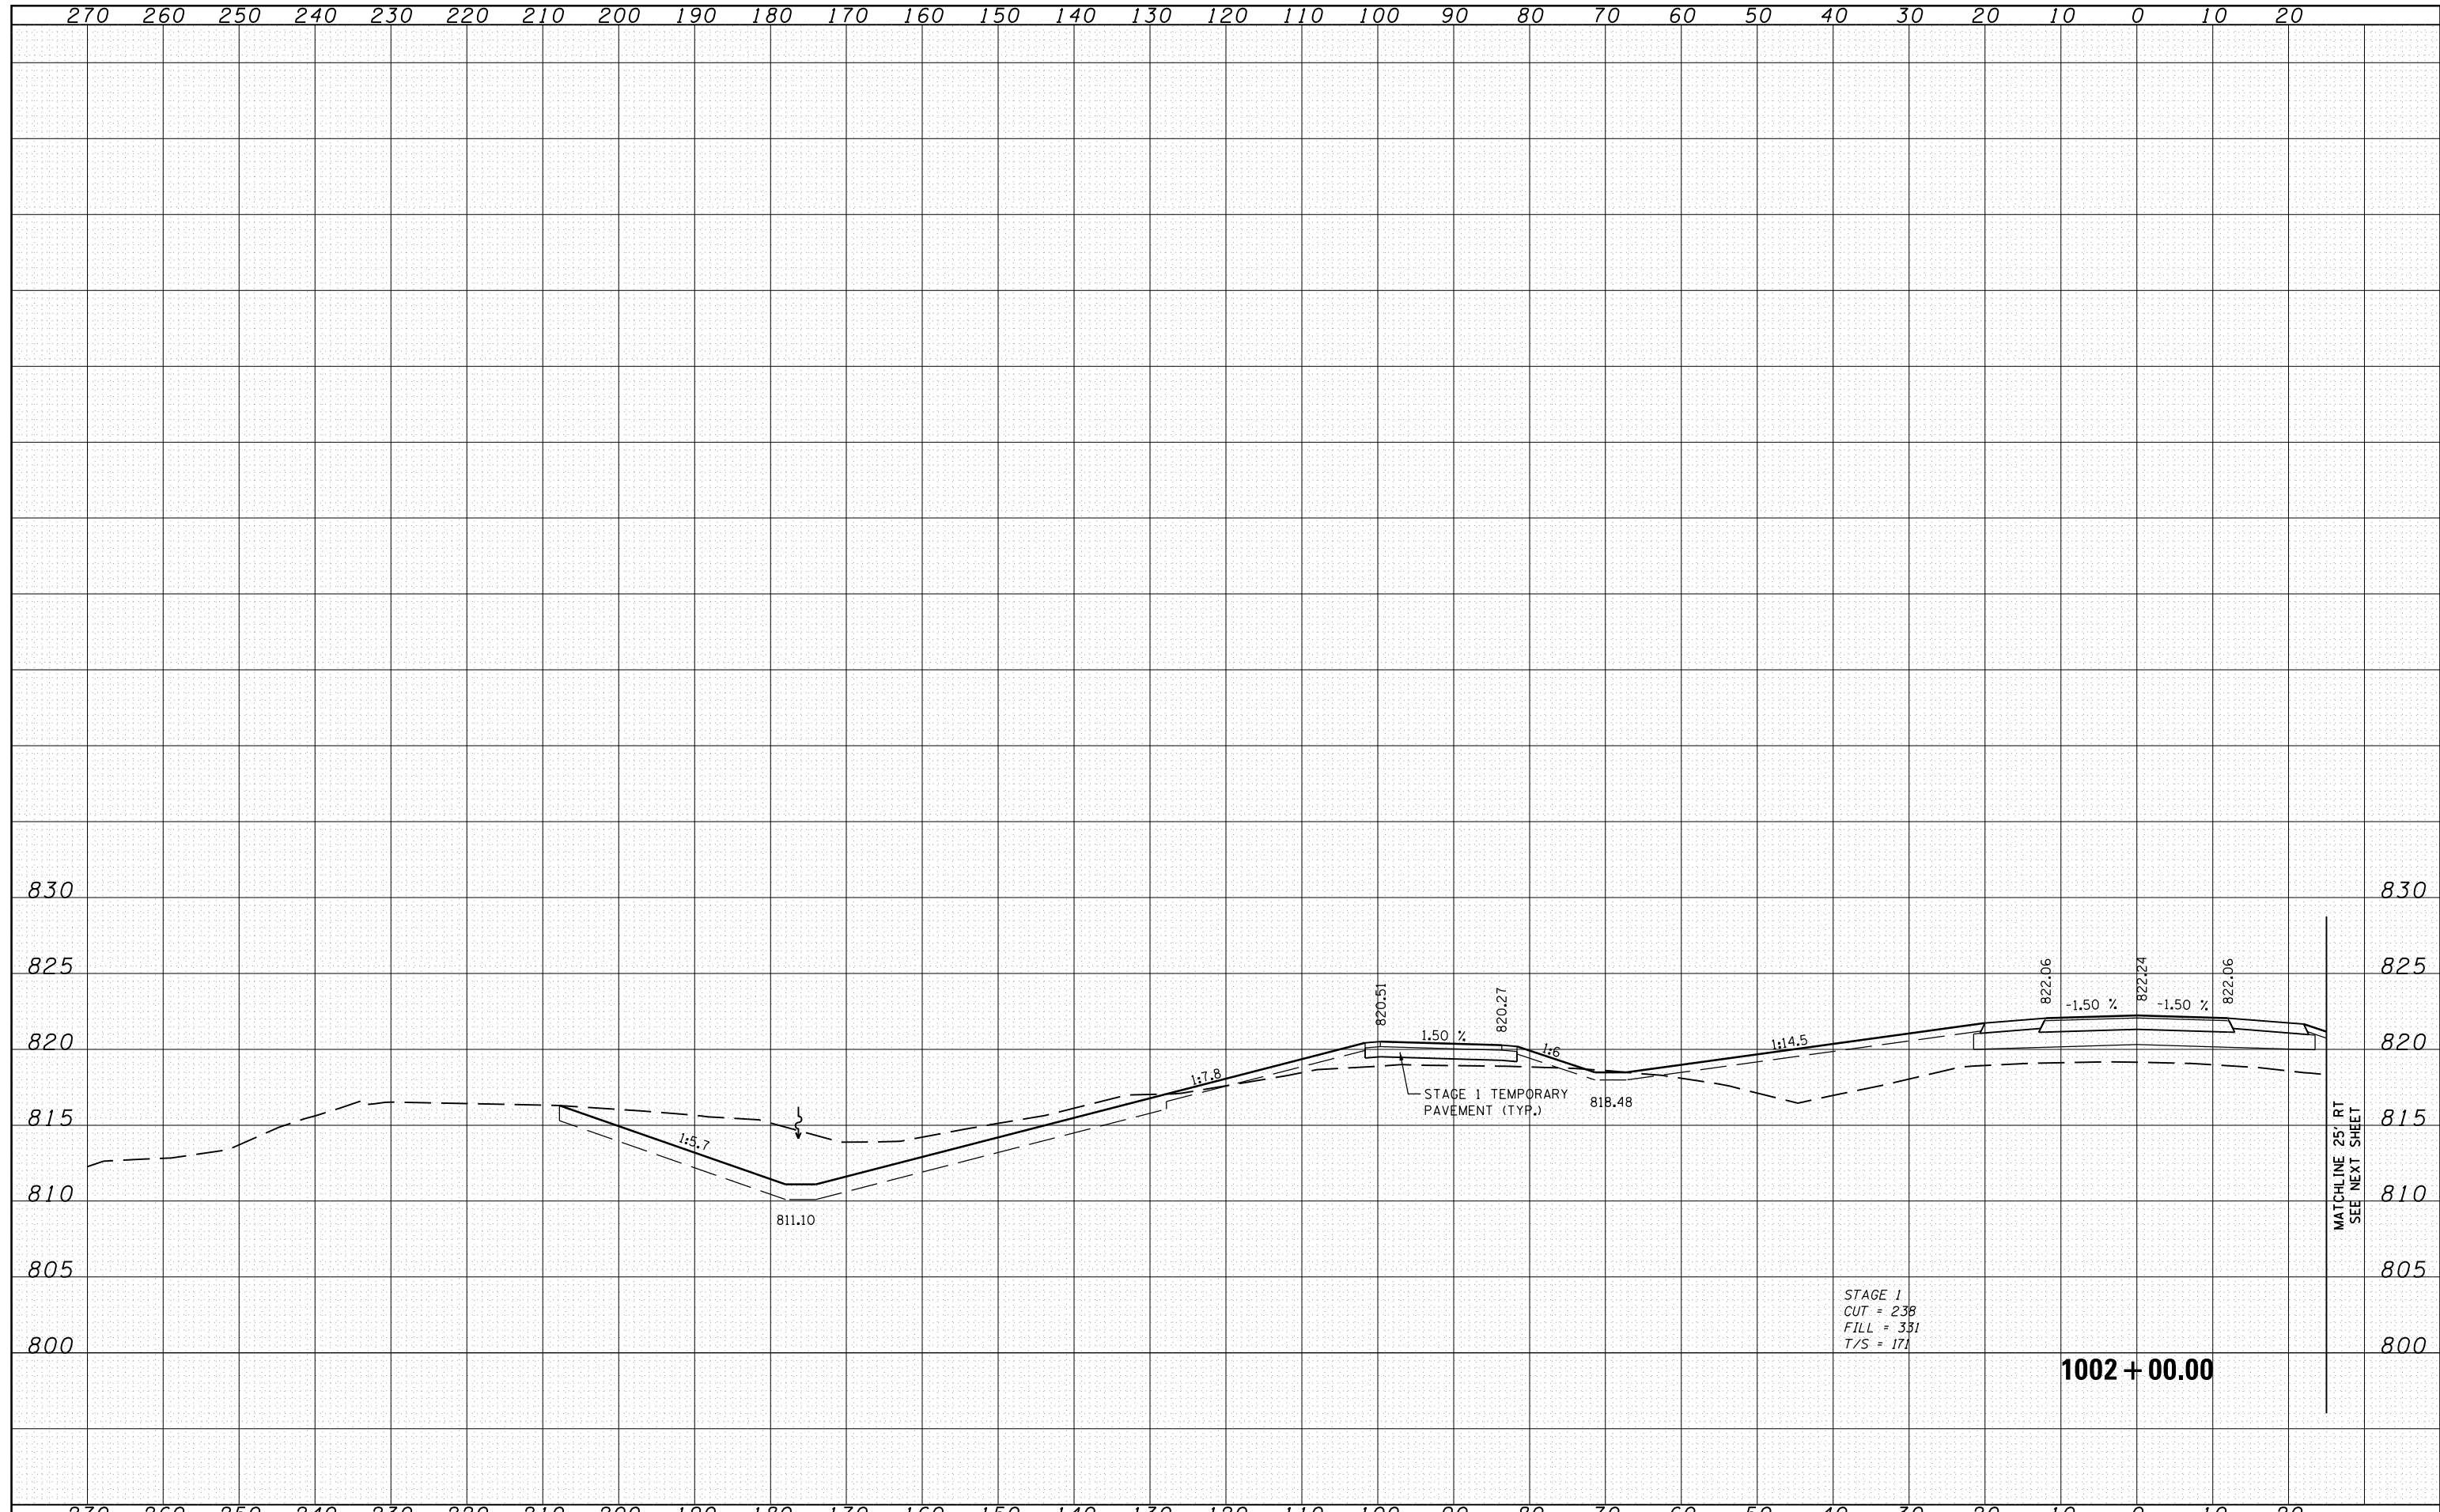

FILE NAME =	USER NAME =	DESIGNED -	REVISOR -	<b>STATE OF ILLINOIS</b> <b>DEPARTMENT OF TRANSPORTATION</b>		<b>ILLINOIS ROUTE 2</b> <b>TEMPORARY PAVEMENT CROSS SECTIONS</b>			F.A.P. RTE.	SECTION	COUNTY	TOTAL SHEETS	SHEET NO.
c:\pw\work\pwidot\rundbladerr\d0331836\0264H7	RD	DRAWN -	REVISOR -						734	77R-1	WINNEBAGO	179	177
		CHECKED -	REVISOR -						CONTRACT NO. 64H70				
		DATE -	REVISOR -						ILLINOIS FED. AID PROJECT				
				SCALE: H:1"=10'		SHEET NO. 1002+00.00		TOTAL SHEETS 179		SHEET NO. 177			