


**GIRDER ELEVATION
SHOWING REINFORCEMENT**

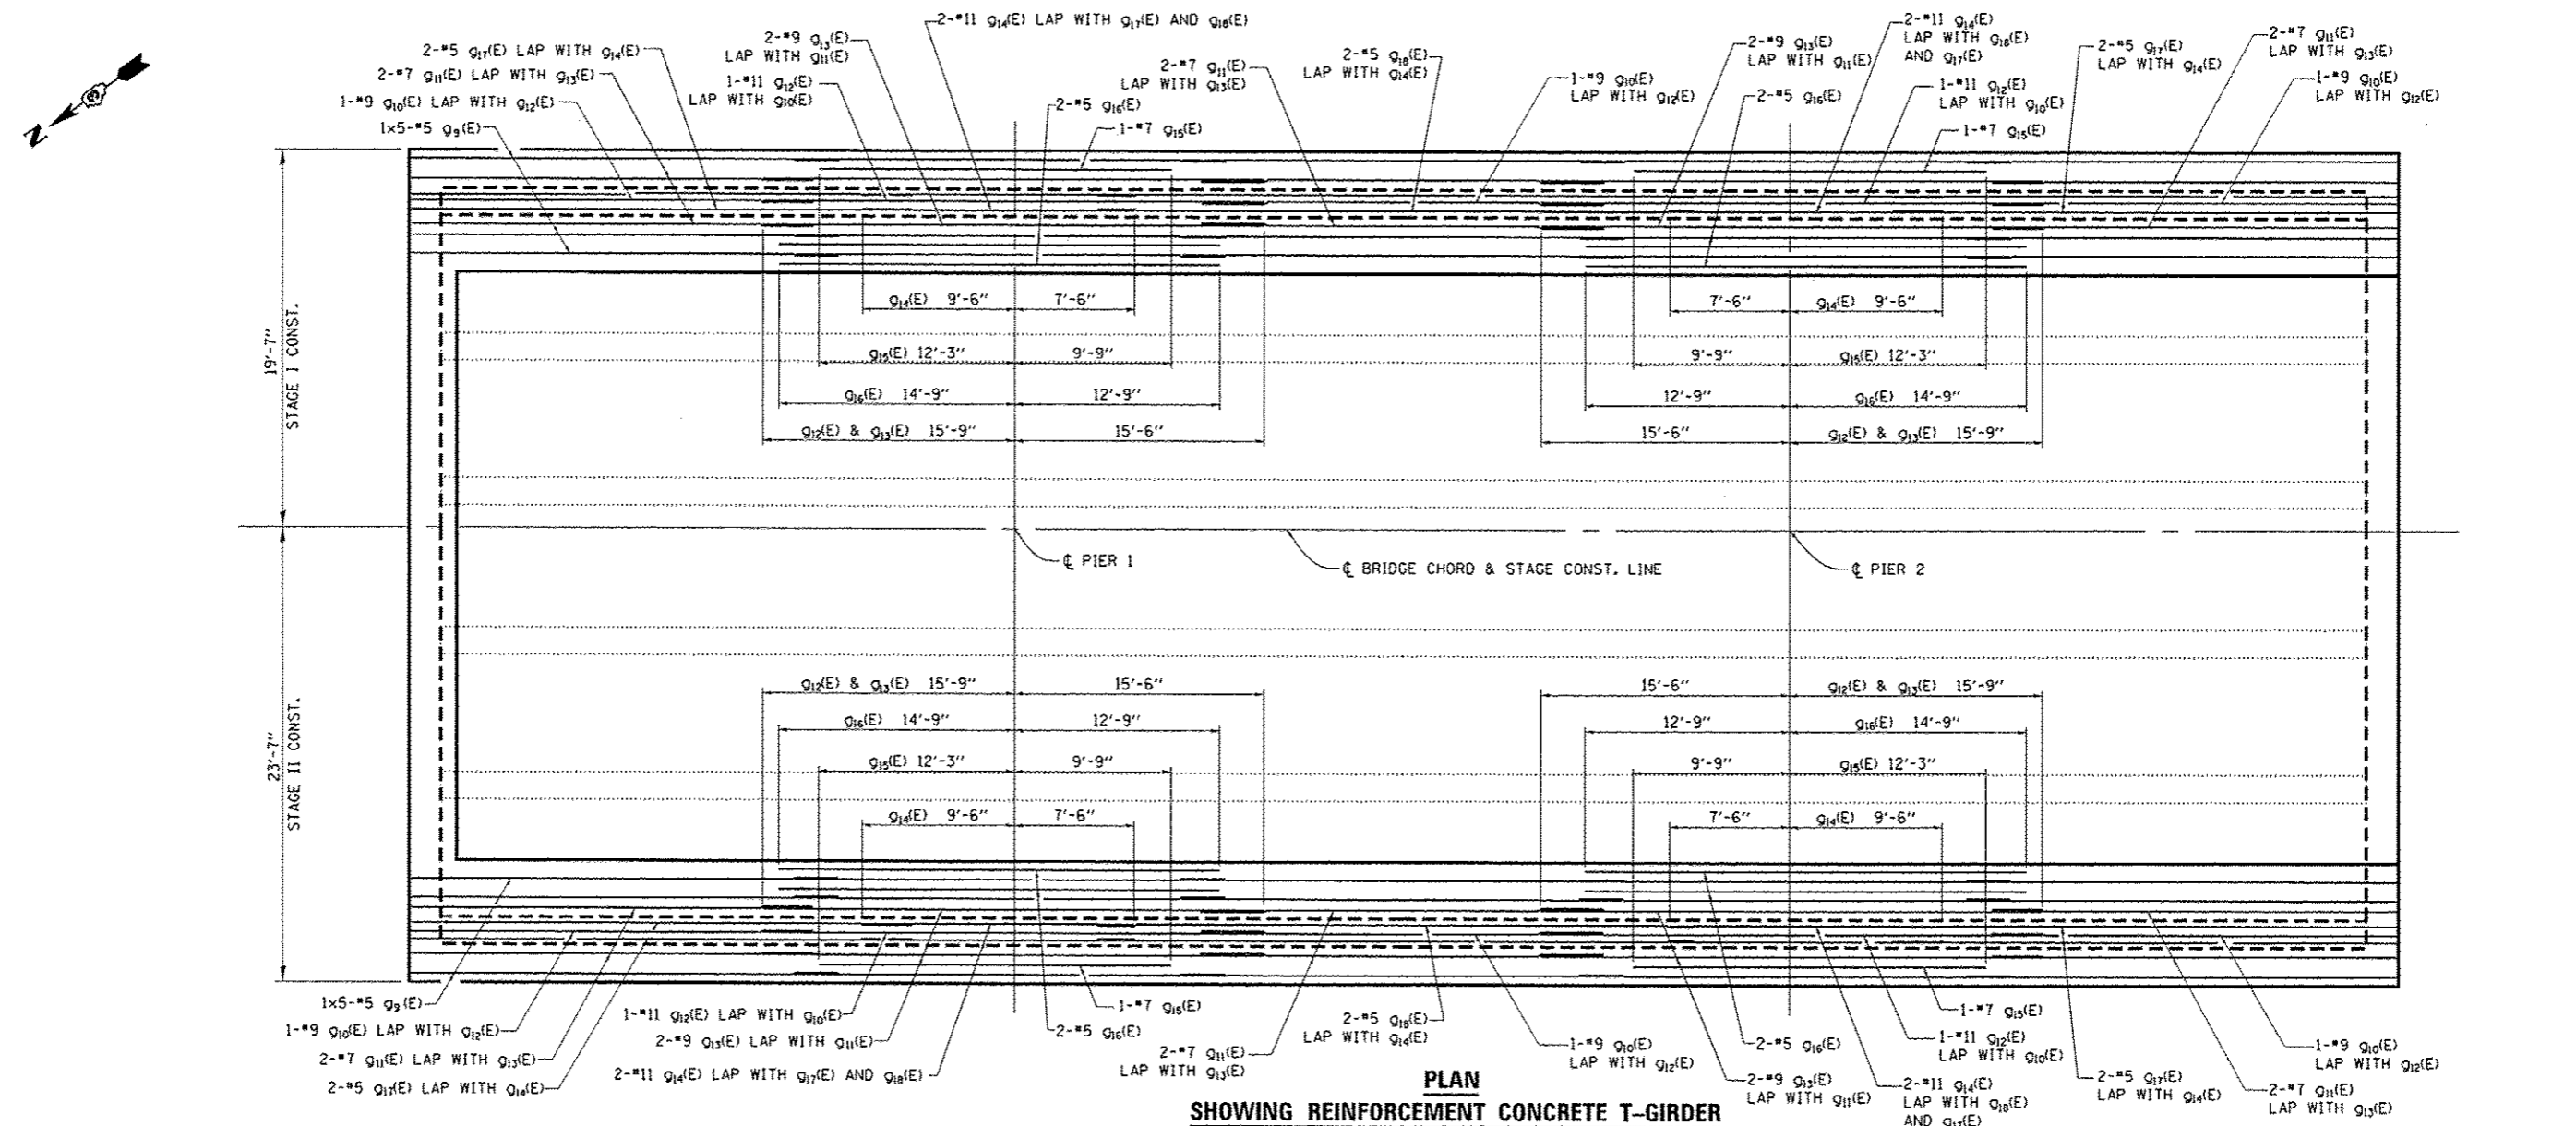

**PLAN
SHOWING REINFORCEMENT CONCRETE T-GIRDER**

SOUTHBOUND STRUCTURE (038-0155) SHOWN
NORTHBOUND STRUCTURE (038-0156) SIMILAR
THRU 180 DEG. ROTATION ABOUT CENTERLINE OF FAI 57

| | | | |
|-------------------|--------------------------|--------------|----------|
| FILE NAME: | USER NAME: woodshank1 | DESIGNED: RW | REVISED: |
| PROJECT: 038-0155 | 386CB1-ah1-details.dgn | DRAWN: RW | REVISED: |
| MODEL NAME: | PLOT SCALE: 1/8" = 1'-0" | CHECKED: | REVISED: |
| | PLOT DATE: 11/15/2013 | DATE: | REVISED: |

**STATE OF ILLINOIS
DEPARTMENT OF TRANSPORTATION**

**SUPERSTRUCTURE RECONSTRUCTION DETAILS
FOR STRUCTURE NO'S 038-0155 AND 038-0156**

| | | | | |
|--------------------|-----------|----------|---------------------------|------------|
| F.A.I. RTE.: | SECTION: | COUNTY: | TOTAL SHEETS: | SHEET NO.: |
| 57 | (38-6B)-2 | ILLINOIS | 19 | 14 |
| CONTRACT NO. 66CB1 | | | ILLINOIS FED. AID PROJECT | |

SCALE: SHEET 5 OF 10 SHEETS STA. 928+50.00