
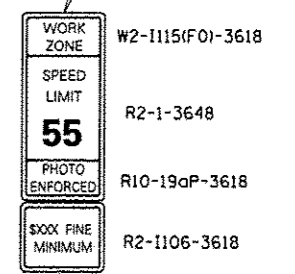


SEE STANDARD 701400 (SPECIAL) FOR APPROACH LANE CLOSURE SIGNING

① TEMPORARY PAVEMENT MARKING TAPE SHALL BE PLACED THROUGHOUT THE TAPER. EDGE LINE SHALL BE WHITE AND THE LEFT EDGE LINE SHALL BE YELLOW.

② EXISTING PAVEMENT MARKING

③ BARRIER WALL/GUARDRAIL MARKERS AT 25'. MARKERS ON RIGHT SHALL BE CRYSTAL AND MARKERS ON LEFT SHALL BE AMBER, COST INCLUDED WITH TEMPORARY CONCRETE BARRIER.

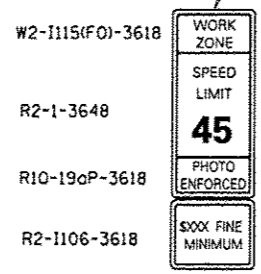

**SYMBOLS**

- ↑ ARROW BOARD
- ▨ WORK AREA
- ⊥ SIGN
- TRAFFIC CONTROL DRUM WITH STEADY BURN MONODIRECTIONAL LIGHT
- ▬ TEMPORARY CONCRETE BARRIER
- ◁ MONODIRECTIONAL BARRIER WALL/GUARDRAIL MARKER
- ▣ IMPACT ATTENUATOR

**GENERAL NOTES**


THIS STANDARD IS USED WHERE AT ANY TIME ANY VEHICLE, EQUIPMENT, WORKERS OR THEIR ACTIVITIES WILL ENCROACH ON THE PAVEMENT OR ON THE SHOULDER WITHIN 24 INCHES OF THE EDGE OF PAVEMENT FOR DAYLIGHT OPERATION EXCEEDING ONE DAY AND WHERE TEMPORARY CONCRETE BARRIER IS UTILIZED.

THIS STANDARD MUST BE USED IN COMBINATION WITH STANDARD 701400 (SPECIAL).


WHEN WORK IS BEING PERFORMED IN THE LEFT LANE, THE SET UP WOULD BE A MIRROR IMAGE TO WHAT IS SHOWN.

FLAGGER, FLAGGER SIGNS AND SPEED LIMIT SIGNS SHALL BE REQUIRED WHENEVER TEMPORARY CONCRETE BARRIER IS NOT IN PLACE, WHEN TEMPORARY CONCRETE BARRIER IS IN PLACE, THE FLAGGER SIGNS SHALL BE REMOVED OR COVERED AND THE FLAGGER NOT REQUIRED.


TEMPORARY CONCRETE BARRIER SHALL BE ACCORDING TO STANDARD 704001.

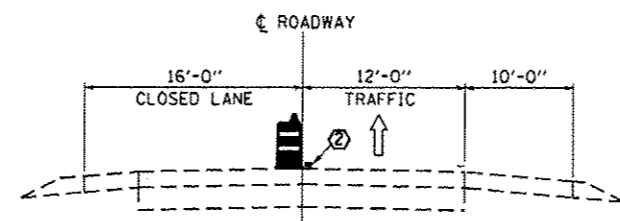


**LEFT LANE CLOSURE**  
LOOKING IN DIRECTION OF TRAFFIC

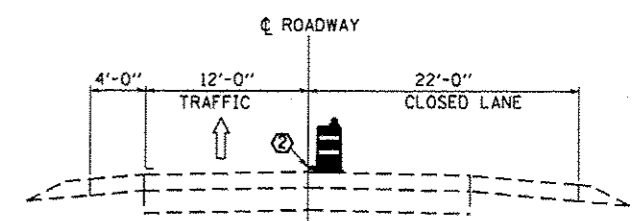

**RIGHT LANE CLOSURE**  
LOOKING IN DIRECTION OF TRAFFIC

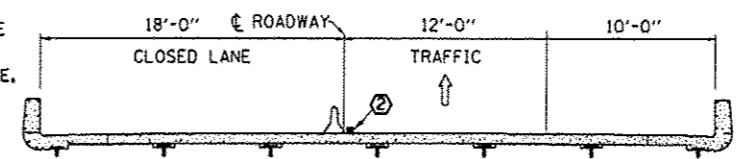

**LEFT LANE CLOSURE**  
LOOKING IN DIRECTION OF TRAFFIC

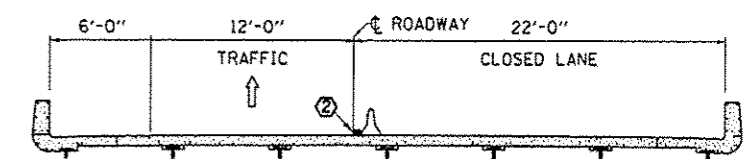

**RIGHT LANE CLOSURE**  
LOOKING IN DIRECTION OF TRAFFIC

FILE NAME *	USER NAME * Poteluj	DESIGNED - R WOODSHANK	REVISED -	<b>STATE OF ILLINOIS DEPARTMENT OF TRANSPORTATION</b>	<b>TRAFFIC CONTROL AND PROTECTION STANDARD 701402 (SPECIAL)</b>	F.A.I. RTE.	SECTION	COUNTY	TOTAL SHEETS	SHEET NO.
c:\pw\work\p\dot\poteluj\d0342554\036610-zht-details.dgn	DRAWN - E JAUCH	REVISED -	57			(38-5VB)BP	IROQUOIS	9	6	
PLOT SCALE * 1/8"=1'-0" / in.	CHECKED - Y PATEL	REVISED -	CONTRACT NO. 66D10							
PLOT DATE * 12/9/2013	DATE -	REVISED -	ILLINOIS FED. AID PROJECT							
				SCALE:	SHEET NO. 1 OF 1 SHEETS	STA.	TO STA.			