


EXISTING ROADWAY TYPICAL SECTION
STA. 3+50 TO STA. 11+47

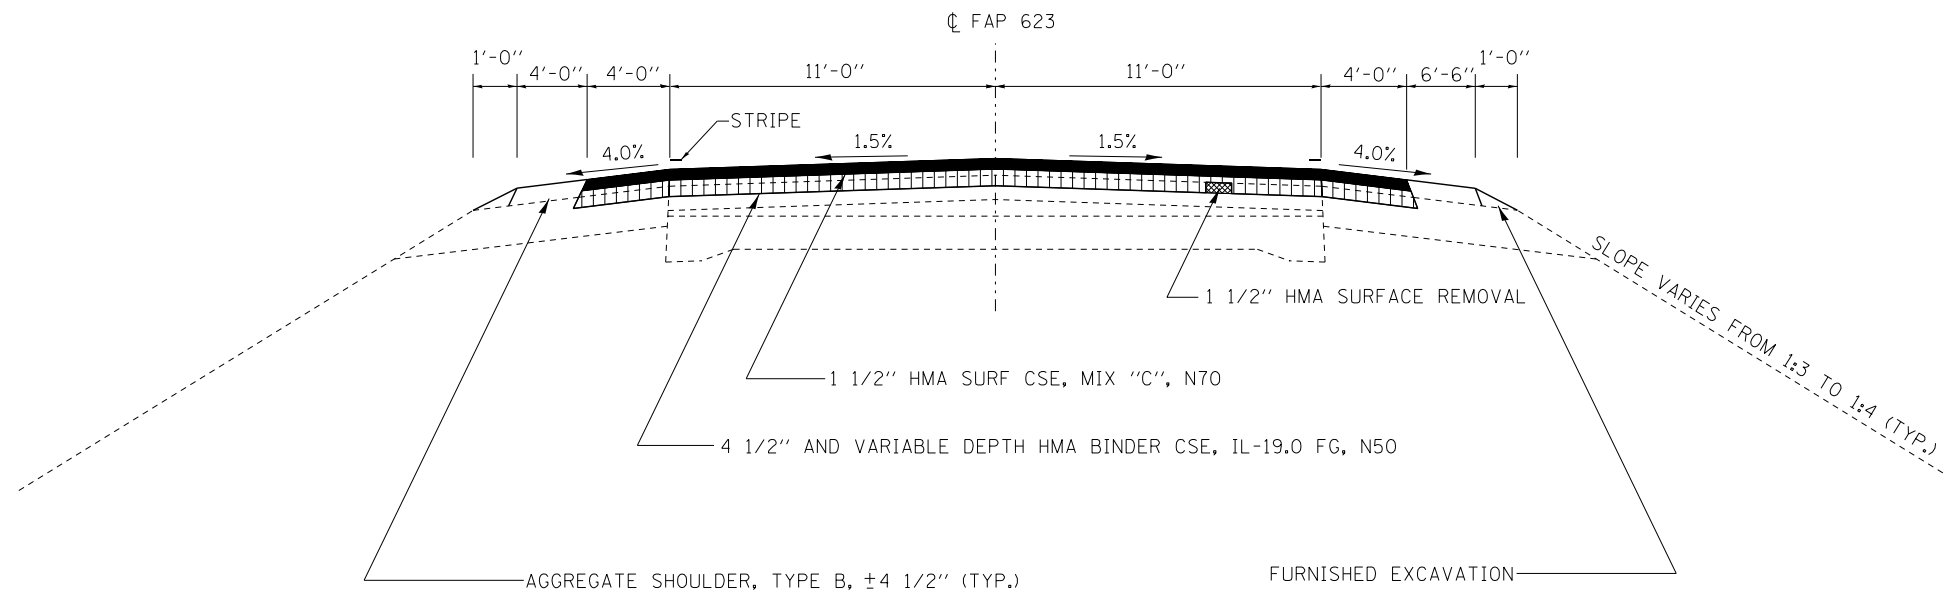

PROPOSED ROADWAY TYPICAL SECTION
STA. 3+50 TO STA. 11+47

FILE NAME =	USER NAME = pletschr	DESIGNED -	REVISD -	STATE OF ILLINOIS DEPARTMENT OF TRANSPORTATION	TYPICAL SECTIONS			F.A.P. RTE.	SECTION	COUNTY	TOTAL SHEETS	SHEET NO.
et:\pw\work\p\idot\pletschr\0363062\0366030-sh-typical.dgn	PLOT SCALE = 100.0000' / in.	DRAWN -	REVISD -					623	TYPICAL SECTIONS	GRUNDY	16	7
	PLOT DATE = 11/22/2013	CHECKED -	REVISD -		CONTRACT NO. 66D30							
		DATE -	REVISD -		ILLINOIS FED. AID PROJECT							